
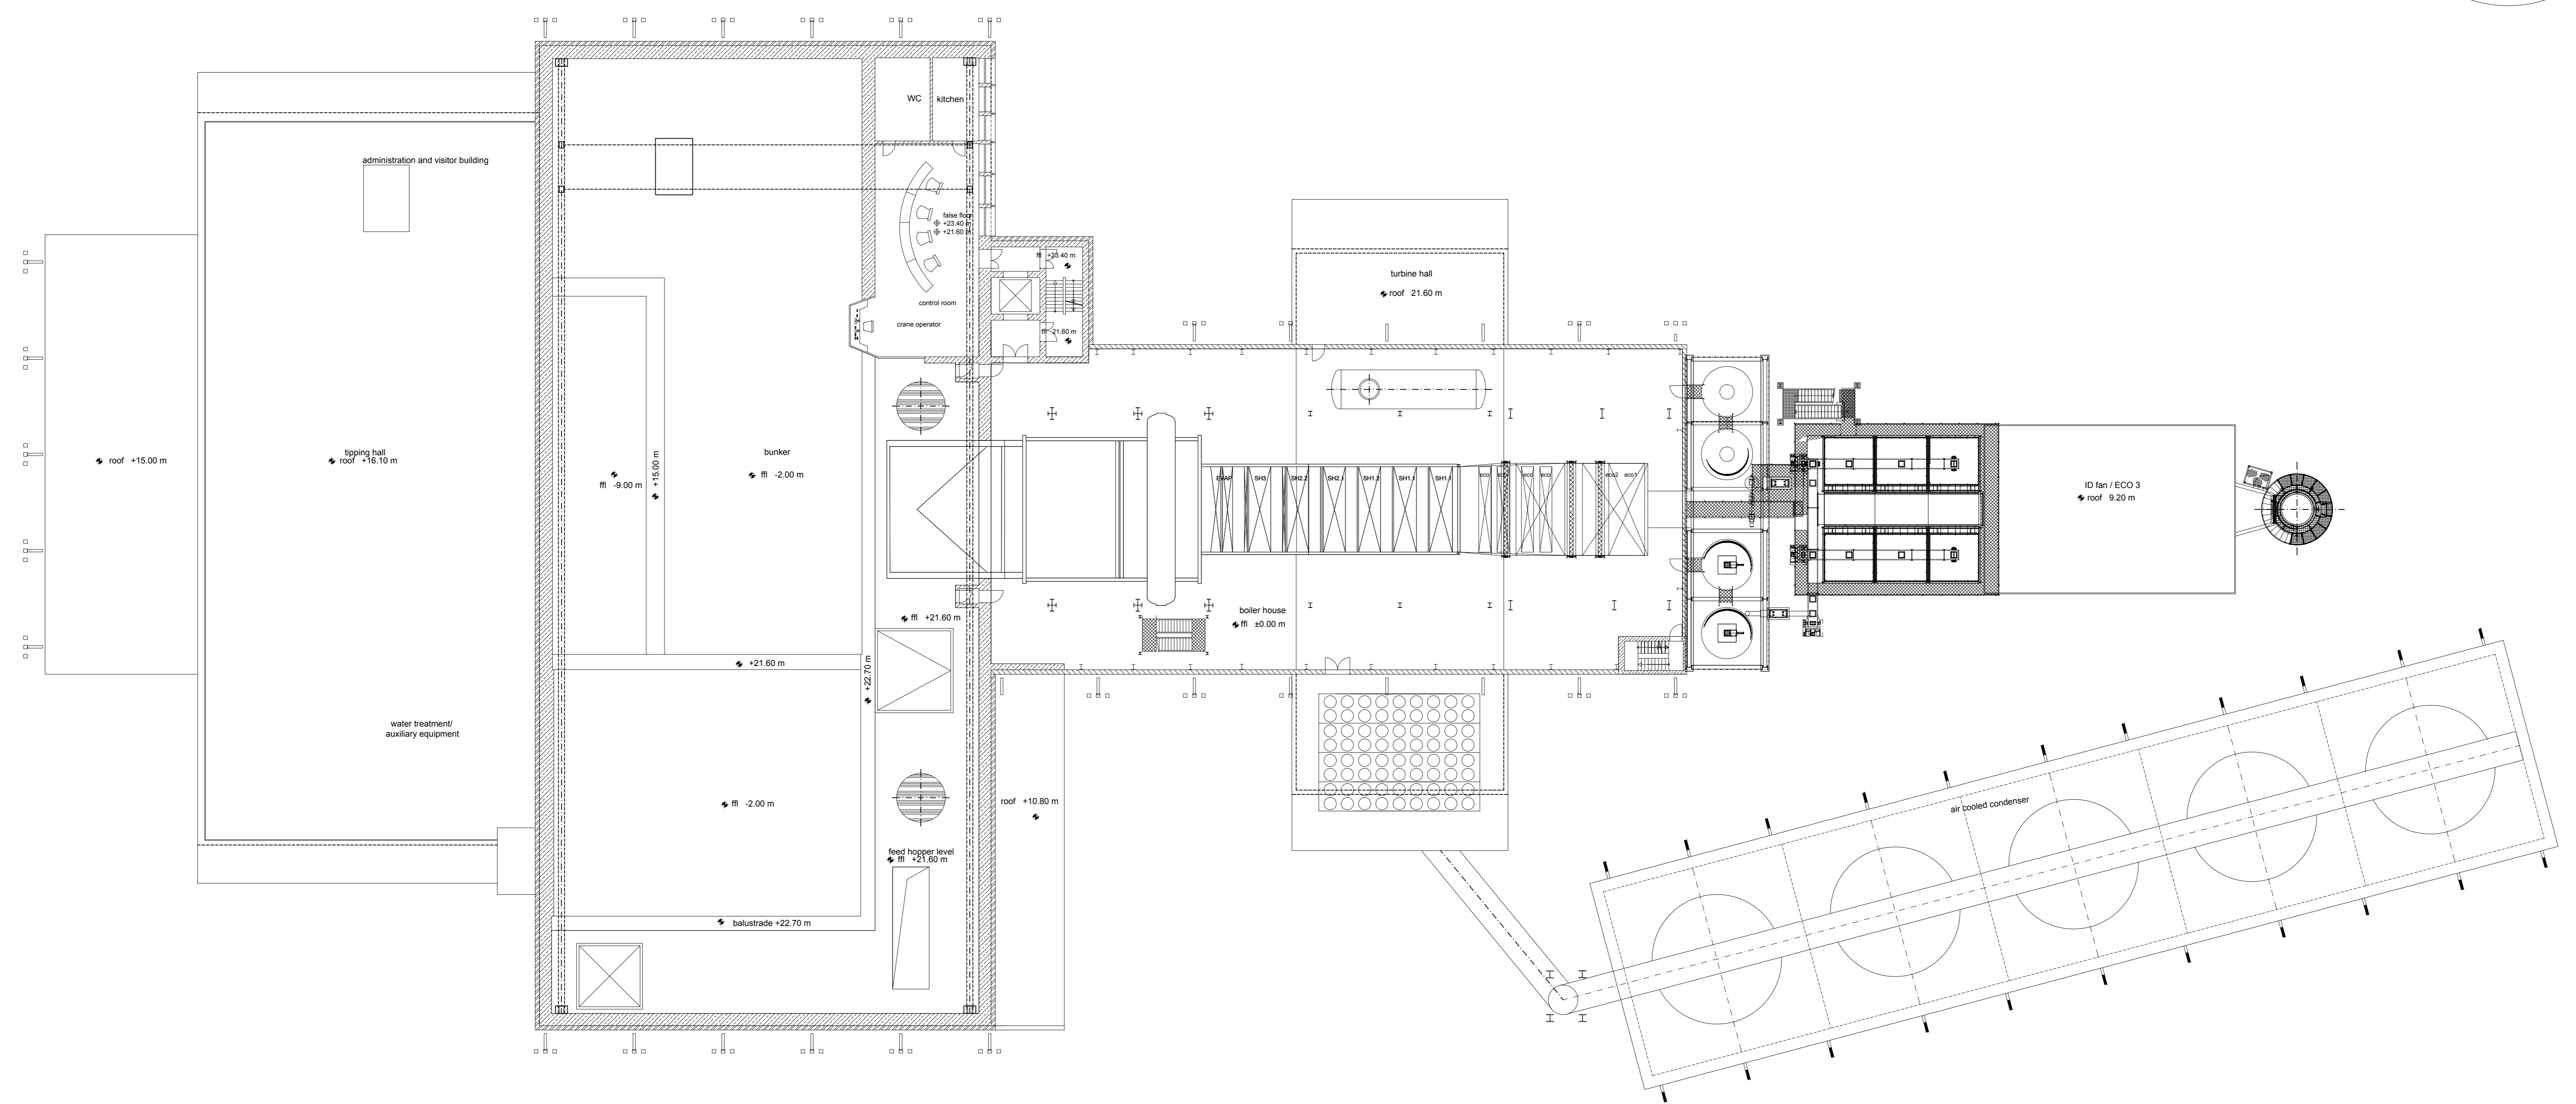


THIS DRAWING MAY BE USED ONLY FOR THE PURPOSE INTENDED AND ONLY WRITTEN DIMENSIONS SHALL BE USED

NOTES

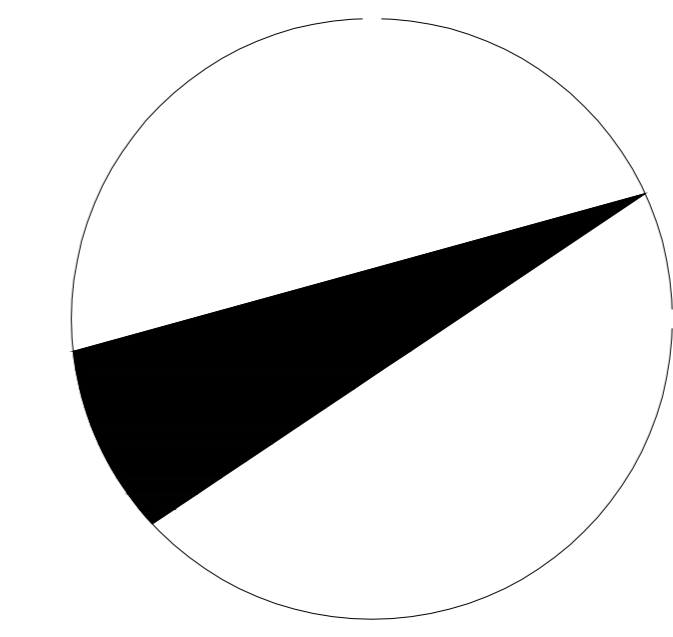

25 m
(Standard of comparison)

FIRST ISSUE	
Revision Details	By / Date / Suffix
Drawing Status	Check

PLANNING

Job Title
**EFW CHP FACILITY
NORTH YARD DEVONPORT**

Drawing Title
**EFW CHP BUILDING
FLOOR PLANS 3
+21.60m = +30.60m AOD**

Scale at A0	
1:2.48148 0	
Drawn	Approved
Gräbe	Gasse
Stage 1 check	Stage 2 check
Originated	Date
19.05.2011	

Drawing Number	Rev
PA08 C	0

PLOT Date: DBV

