



THIS DRAWING MAY BE USED ONLY FOR THE PURPOSE INTENDED AND ONLY WRITTEN DIMENSIONS SHALL BE USED

NOTES

— PLANNING APPLICATION BOUNDARY

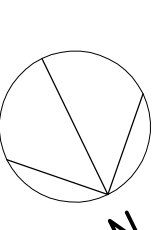

© CROWN COPYRIGHT. ALL RIGHTS RESERVED. 2011 LICENSE NUMBER 0100031673

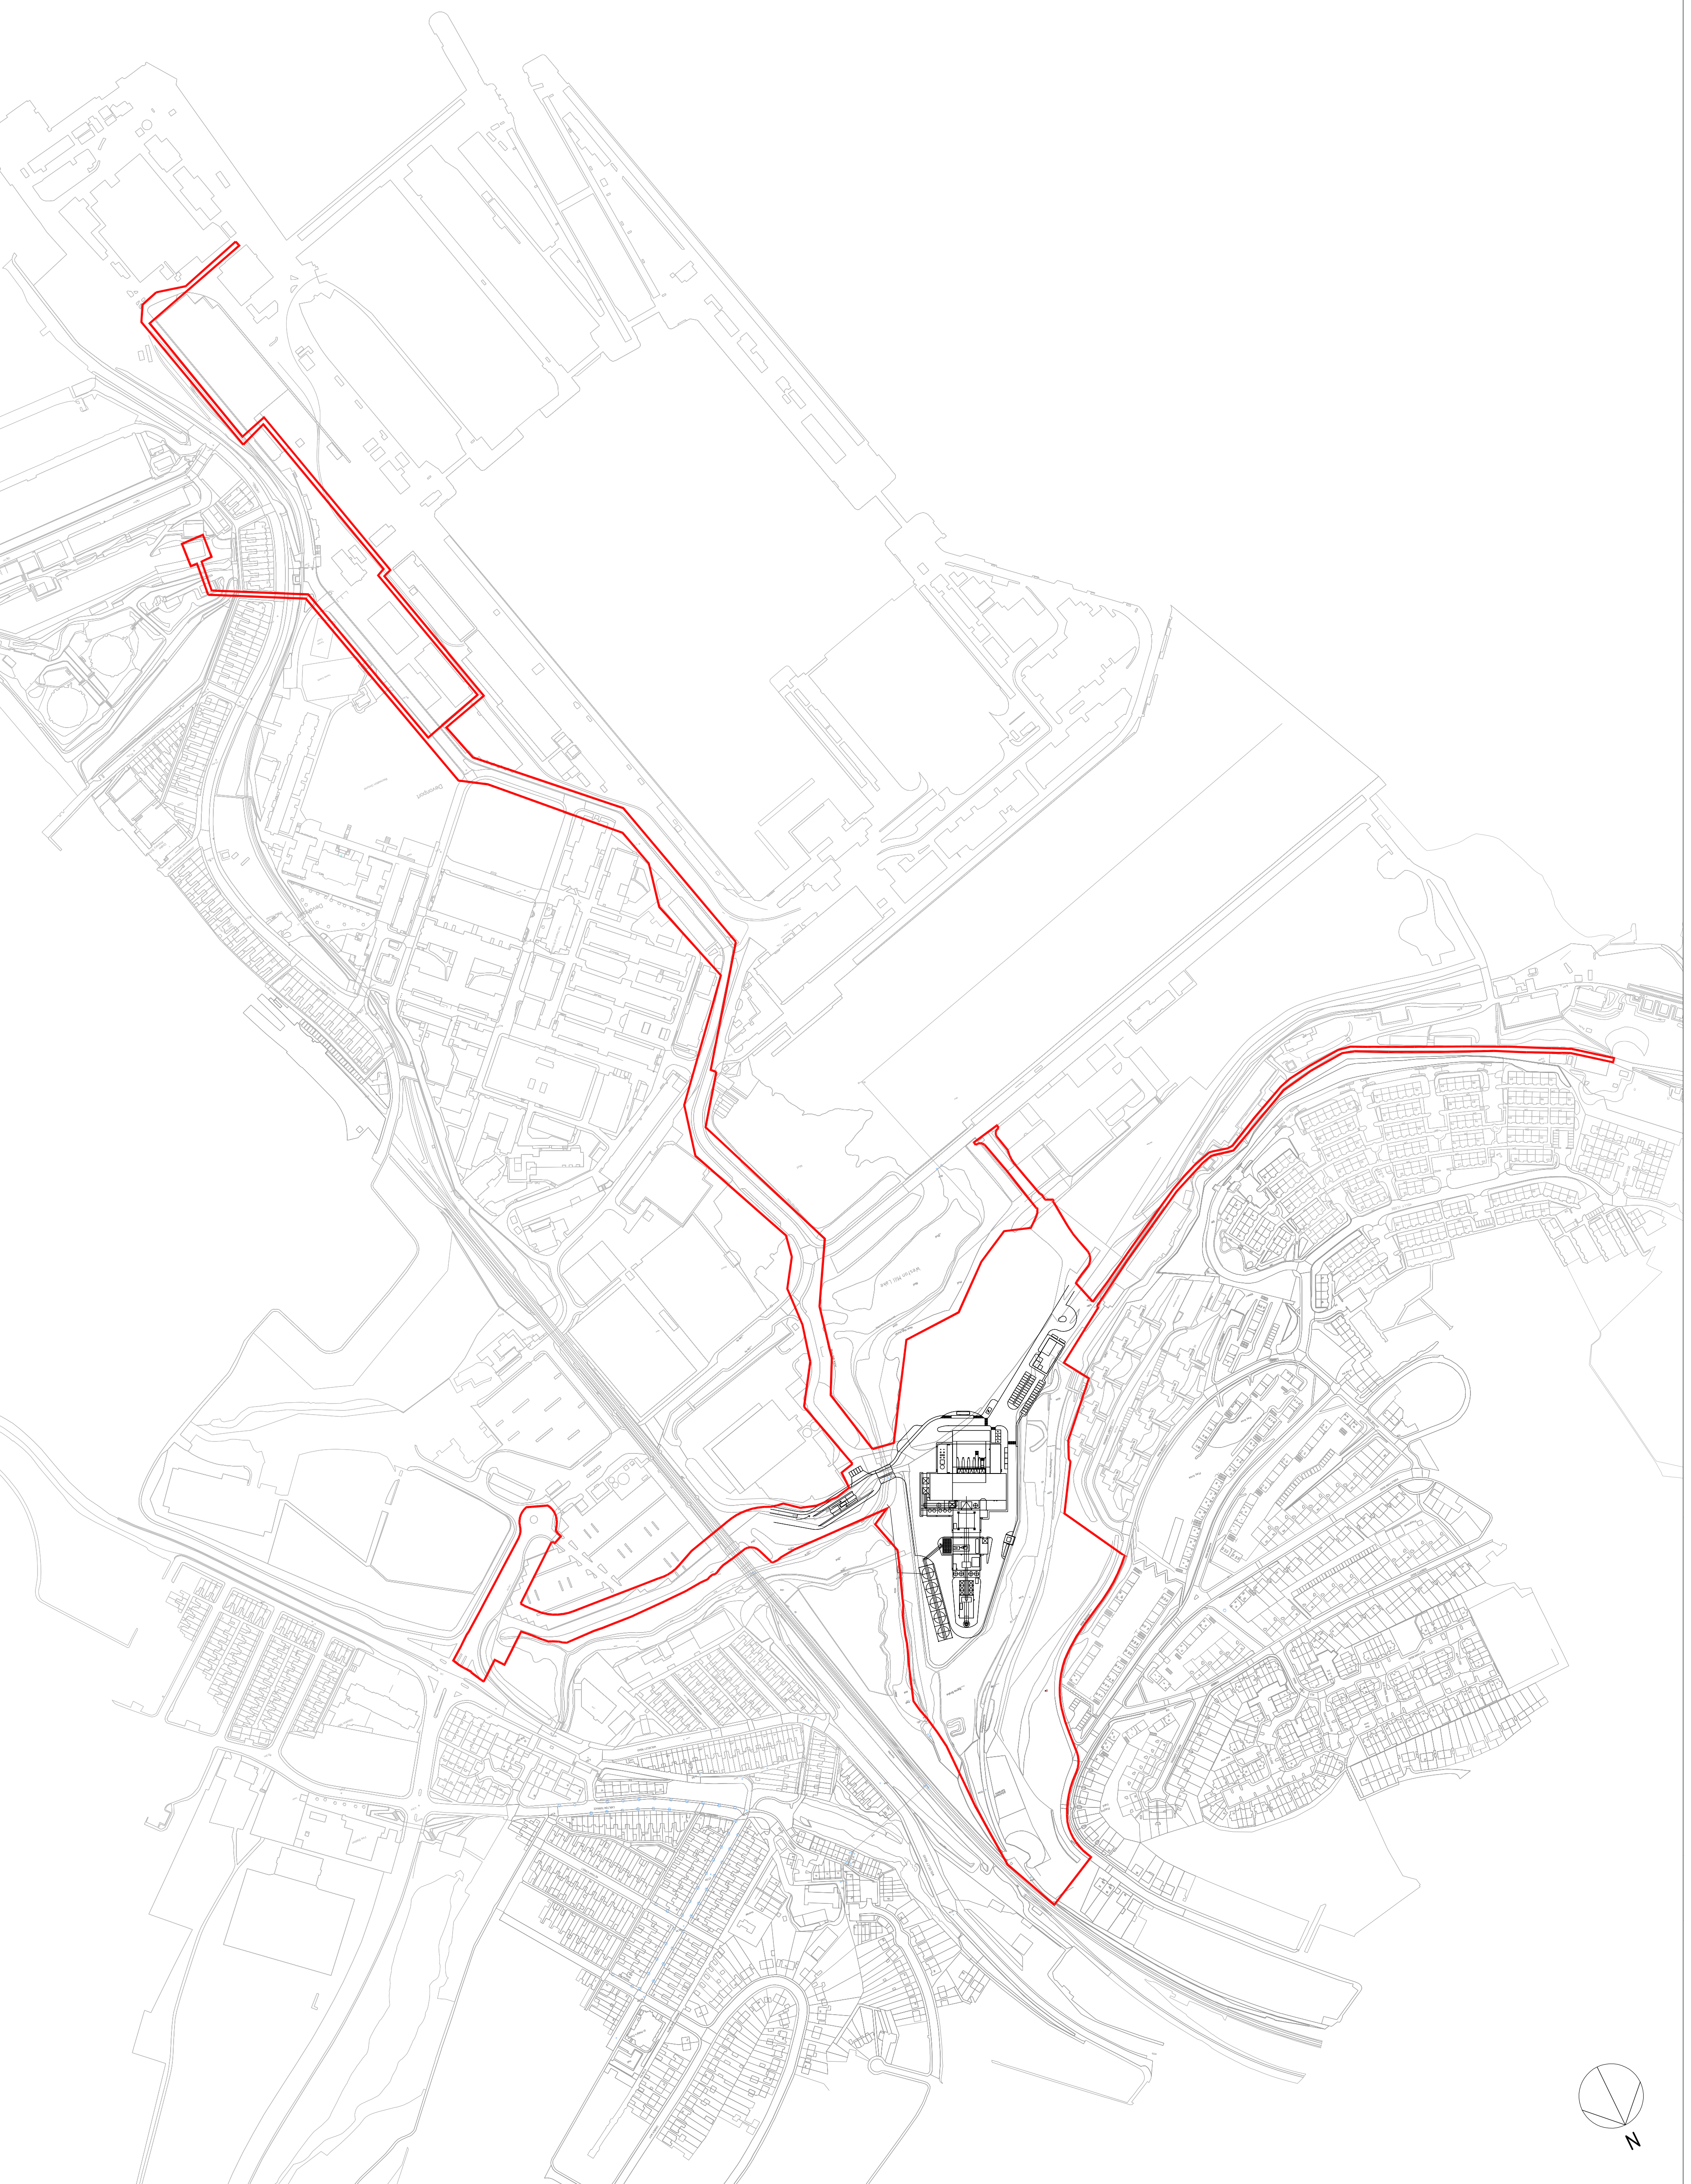

Revision Details	By	Date	Status
Site boundary and rooming taken from site plan	LSRR	13/04/11	B
Initialisation completed	LSRR	06/04/11	A
Revision Details	By	Date	Status
	Check		Submit

PLANNING

Job Title
EMW CHP FACILITY
NORTH YARD
DEVONPORT

Drawing Title
PLANNING APPLICATION
BOUNDARY

Scale of A1 1:5000	Drawn JLM	Approved HR	Date
Stage 1 check AH	Stage 2 check PA02	Originalled Rev	

MVV Environment
Contractor to SWDWP

Scott Wilson
Environmental & Planning
Consultant

MVV O&M
EPC Contractor

Envi Con
Env Con &
Plant Engineering GmbH
General Designer

KIER
Civil Works

SC
Architect

Ldp
Air Pollution Control

Standartkessel
Boiler & Grate

JSR
Electrical & Control

Intech
Water Steam System