


THIS DRAWING MAY BE USED ONLY FOR THE PURPOSE INTENDED AND ONLY WRITTEN DIMENSIONS SHALL BE USED

**NOTES**

© CROWN COPYRIGHT, ALL RIGHTS RESERVED. 2011 LICENSE NUMBER 0100031673

LEGEND  
 PLANNING SITE BOUNDARY

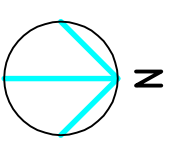


|                       |       |          |        |
|-----------------------|-------|----------|--------|
| REVISED BOUNDARY FROM |       |          |        |
| PLANNING              | NL/AG | 13/05/11 | A      |
| Revision Details      | By    | Date     | Suffix |
|                       | Check |          |        |

**ENVIRONMENTAL PERMIT**

Job Title  
**EFW CHP FACILITY  
 NORTH YARD  
 DEVONPORT**

Drawing Title  
**SITE LOCATION PLAN**

|                       |               |            |         |
|-----------------------|---------------|------------|---------|
| Scale at A3           | 1:10,000      |            |         |
| Drawn                 | Approved      |            |         |
| NL                    | AG/JW         |            |         |
| Stage 1 check         | Stage 2 check | Originated | Date    |
| AG                    | PLVW-IR       | PLVW-IR    | JUNE 11 |
| Drawing Number        | Rev           |            |         |
| <b>D123356/EP/002</b> | <b>A</b>      |            |         |

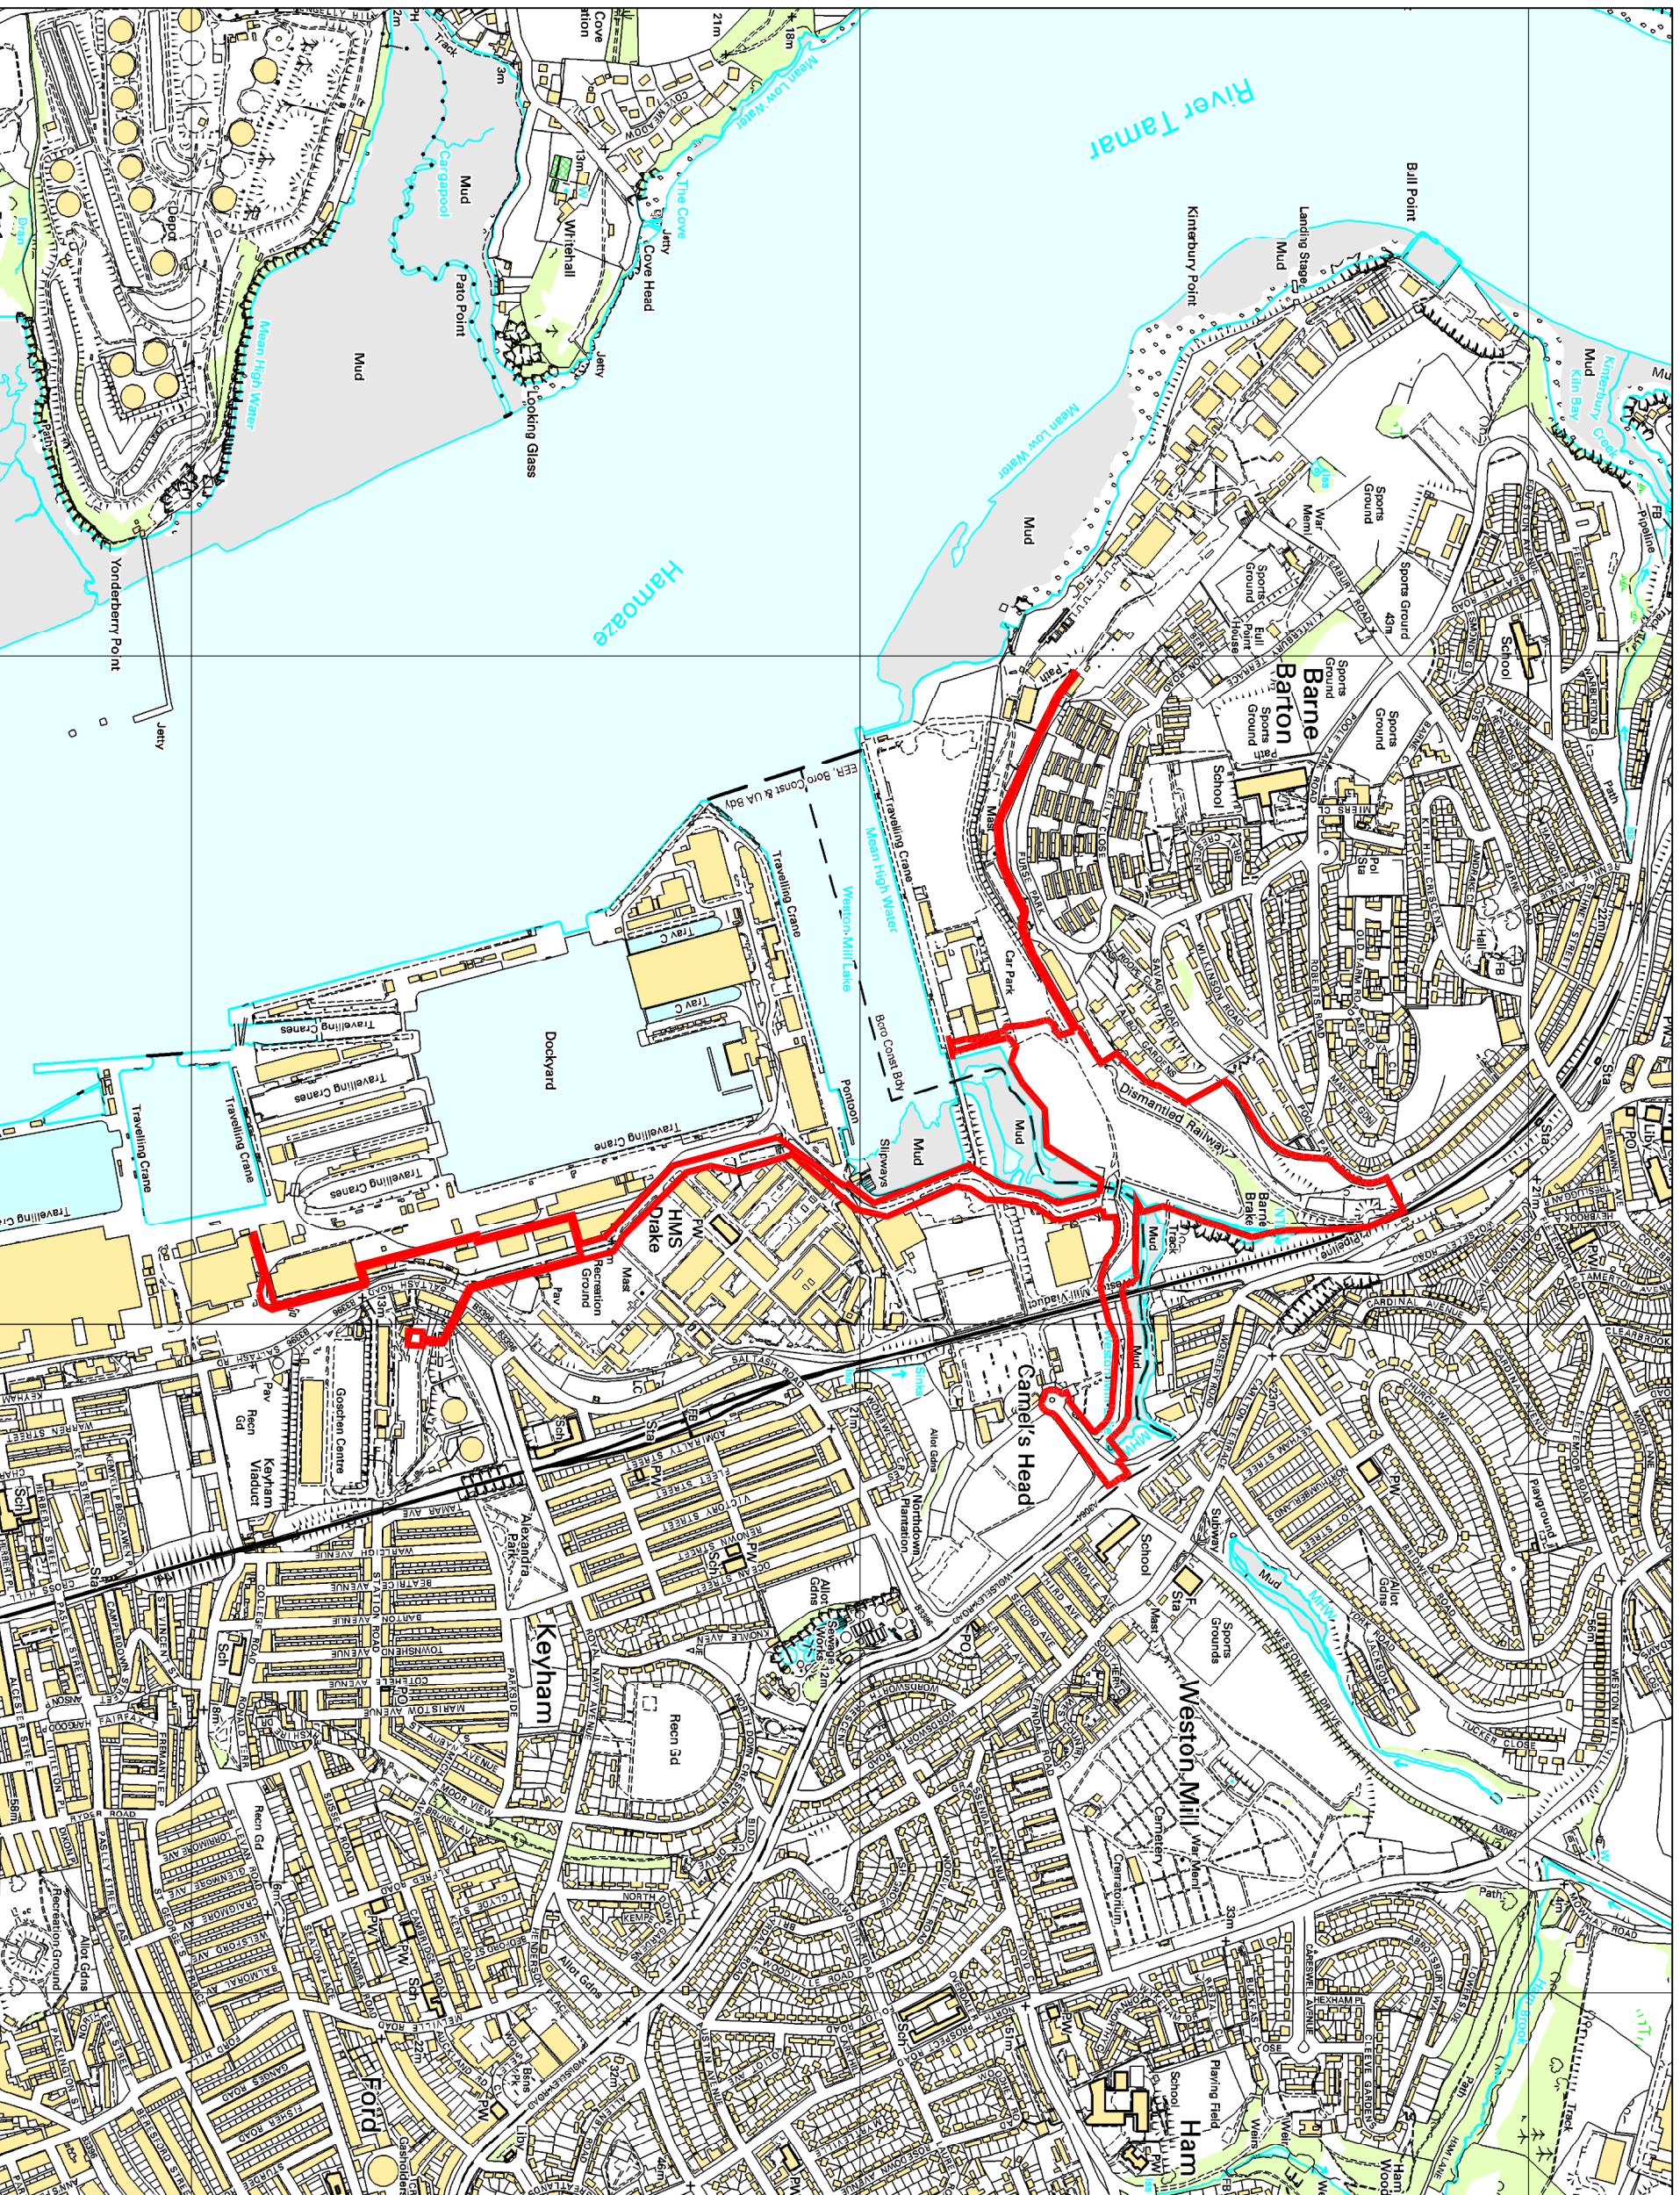

**MVV Environment**  
 Contractor to SWDWP

**Scott Wilson**  
 Environmental & Planning  
 Consultant

**MVV O&M**  
 EPC Contractor

**Envi Con**  
 Envi Con &  
 Plant Engineering GmbH  
 General Designer

**KIER**  
 Civil Works

**SC**  
 Architect

**Ldp**  
 Air Pollution Control

**Standardkessel**  
 Boiler & Grate

**JRR**  
 Electrical & Control

**Intech**  
 Water Steam System