


THIS DRAWING MAY BE USED ONLY FOR THE PURPOSE INTENDED AND ONLY WRITTEN DIMENSIONS SHALL BE USED

NOTES

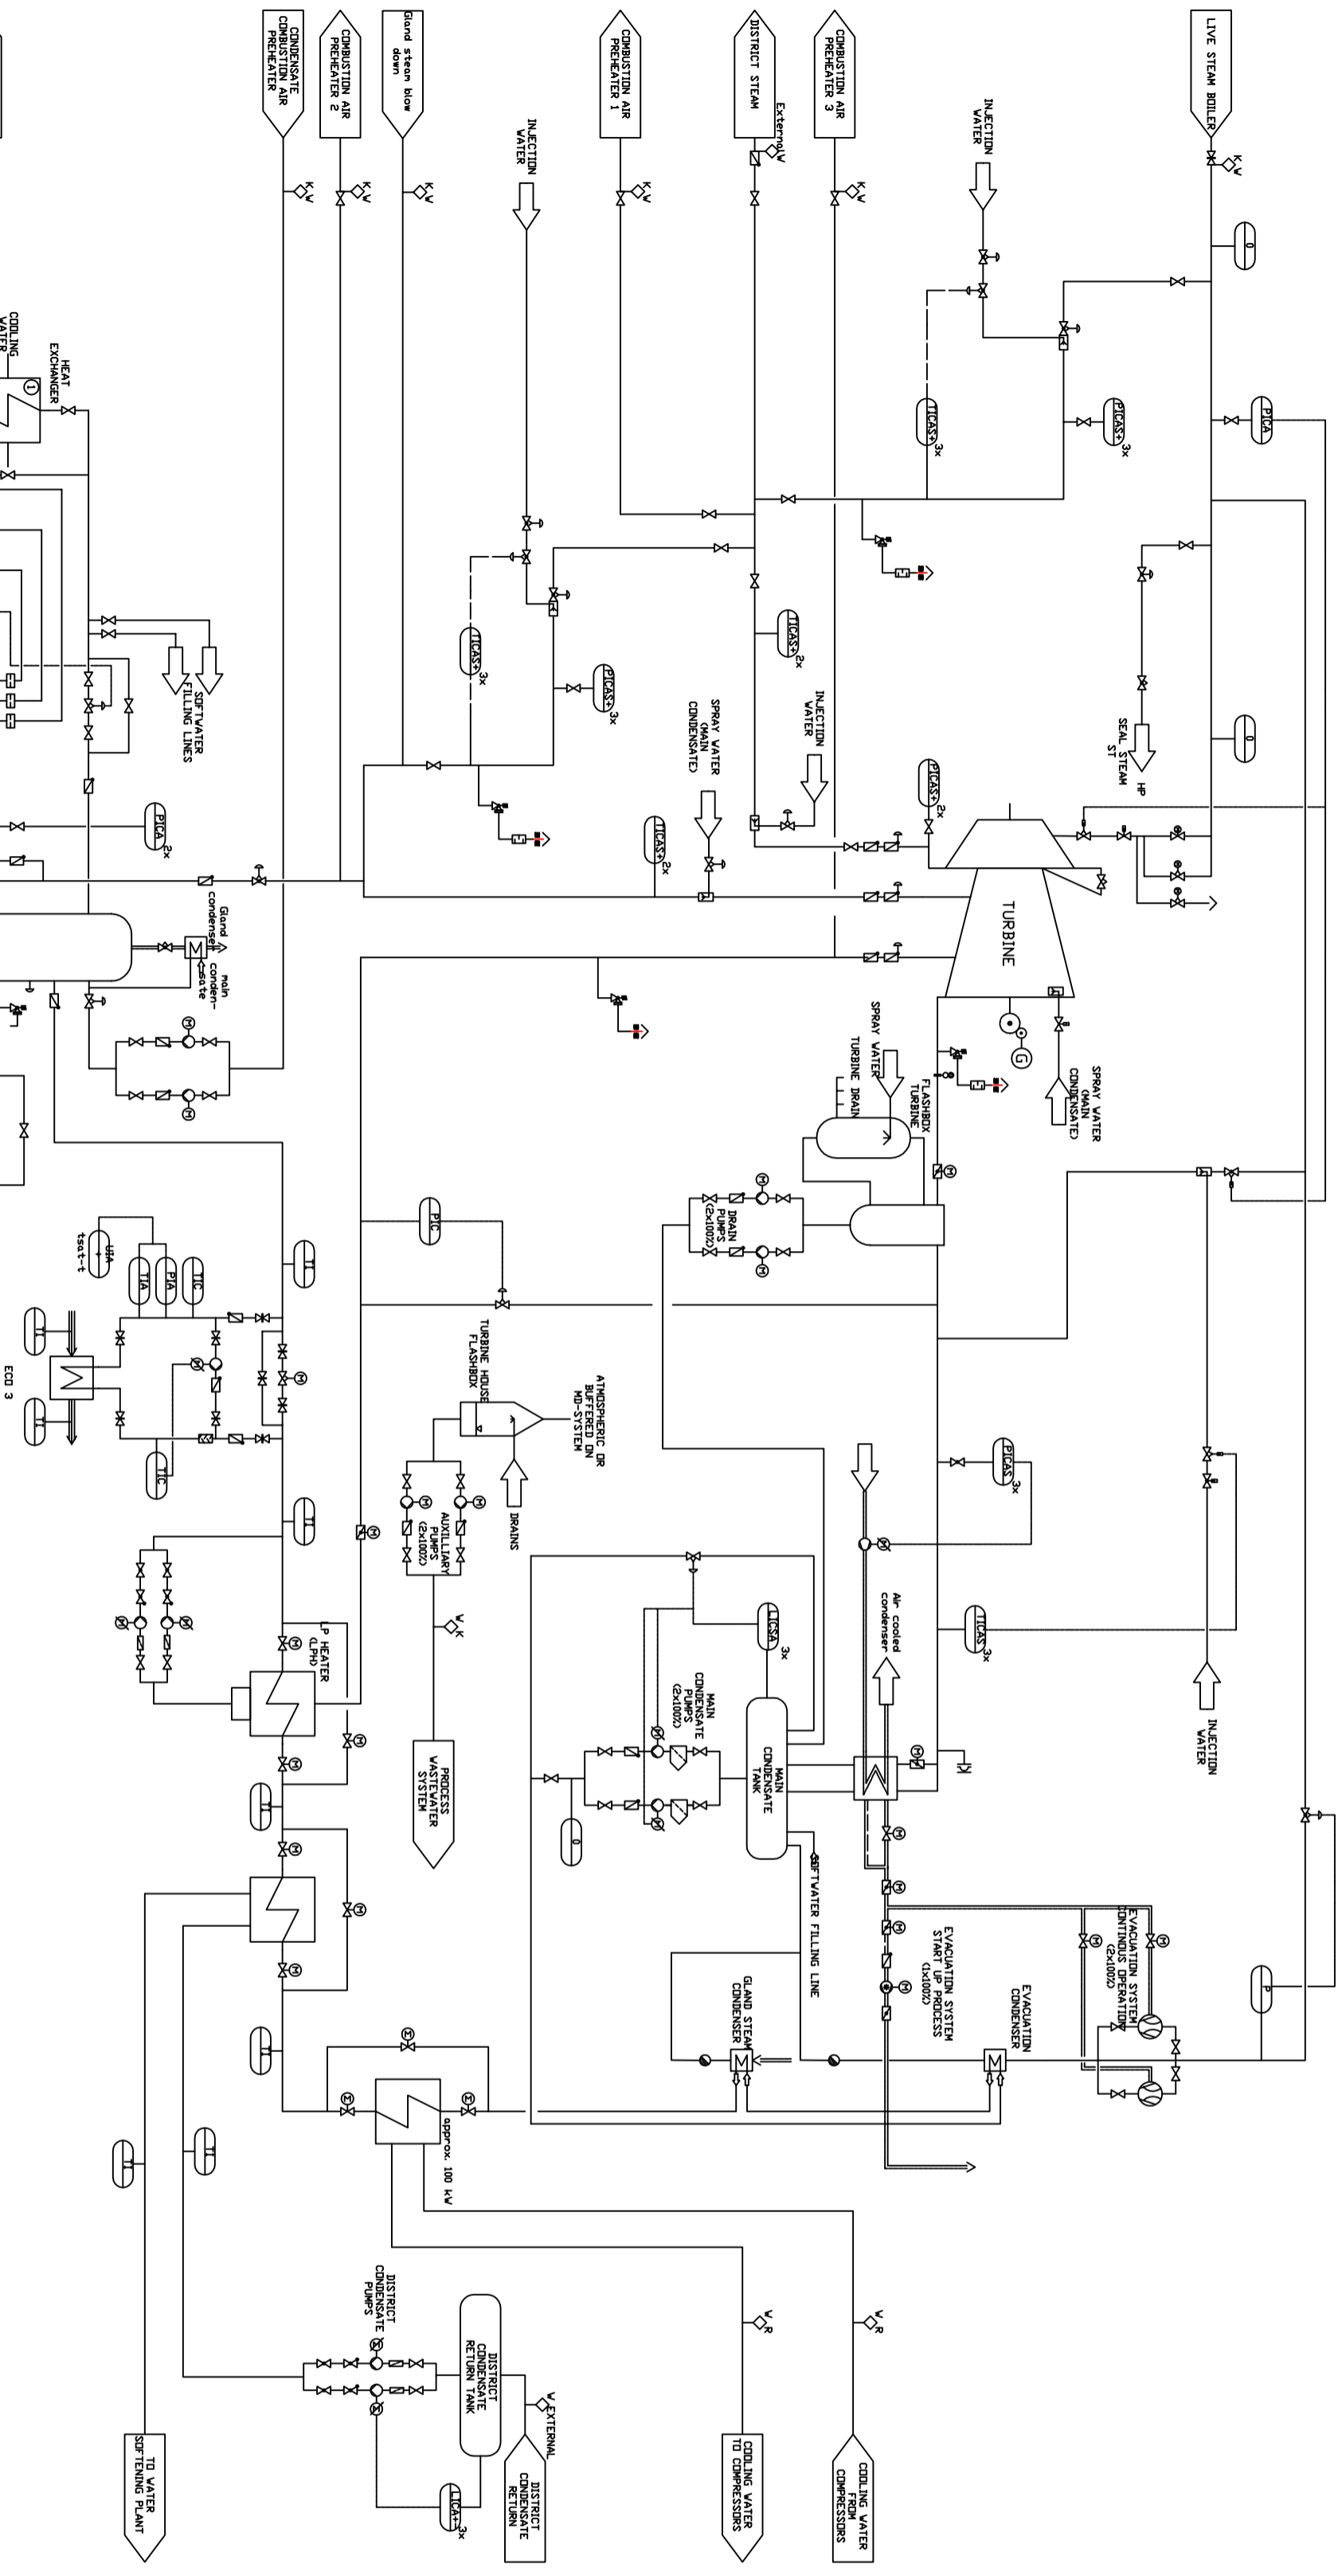

ENVIRONMENTAL PERMIT

Job Title
EFW CHP FACILITY
NORTH YARD,
DEVONPORT

PROCESS FLOW
DIAGRAM -
WATER STEAM CYCLE

Drawing Title




Scale at A2

NTS

| | | | |
|---------------|----|---------------|-------|
| Drawn | NL | Approved | AG/JW |
| Stage 1 check | AG | Stage 2 check | MVV |

| | | | |
|----------------|----------------|------|---------|
| Drawing Number | D123356/EP/008 | Date | JUNE 11 |
| Rev | | | |

| | | | |
|------------------|----|------|--------|
| Revision Details | By | Date | Suffix |
| Check | | | |

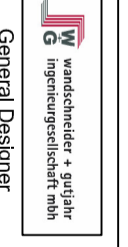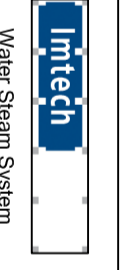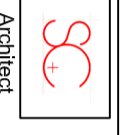

Project Developer

Main Contractor

Architect

Environmental & Planning Consultant

Civil Works

Air Pollution Control

Electrical & Control

Boiler & Grate

Water Steam System

General Designer