


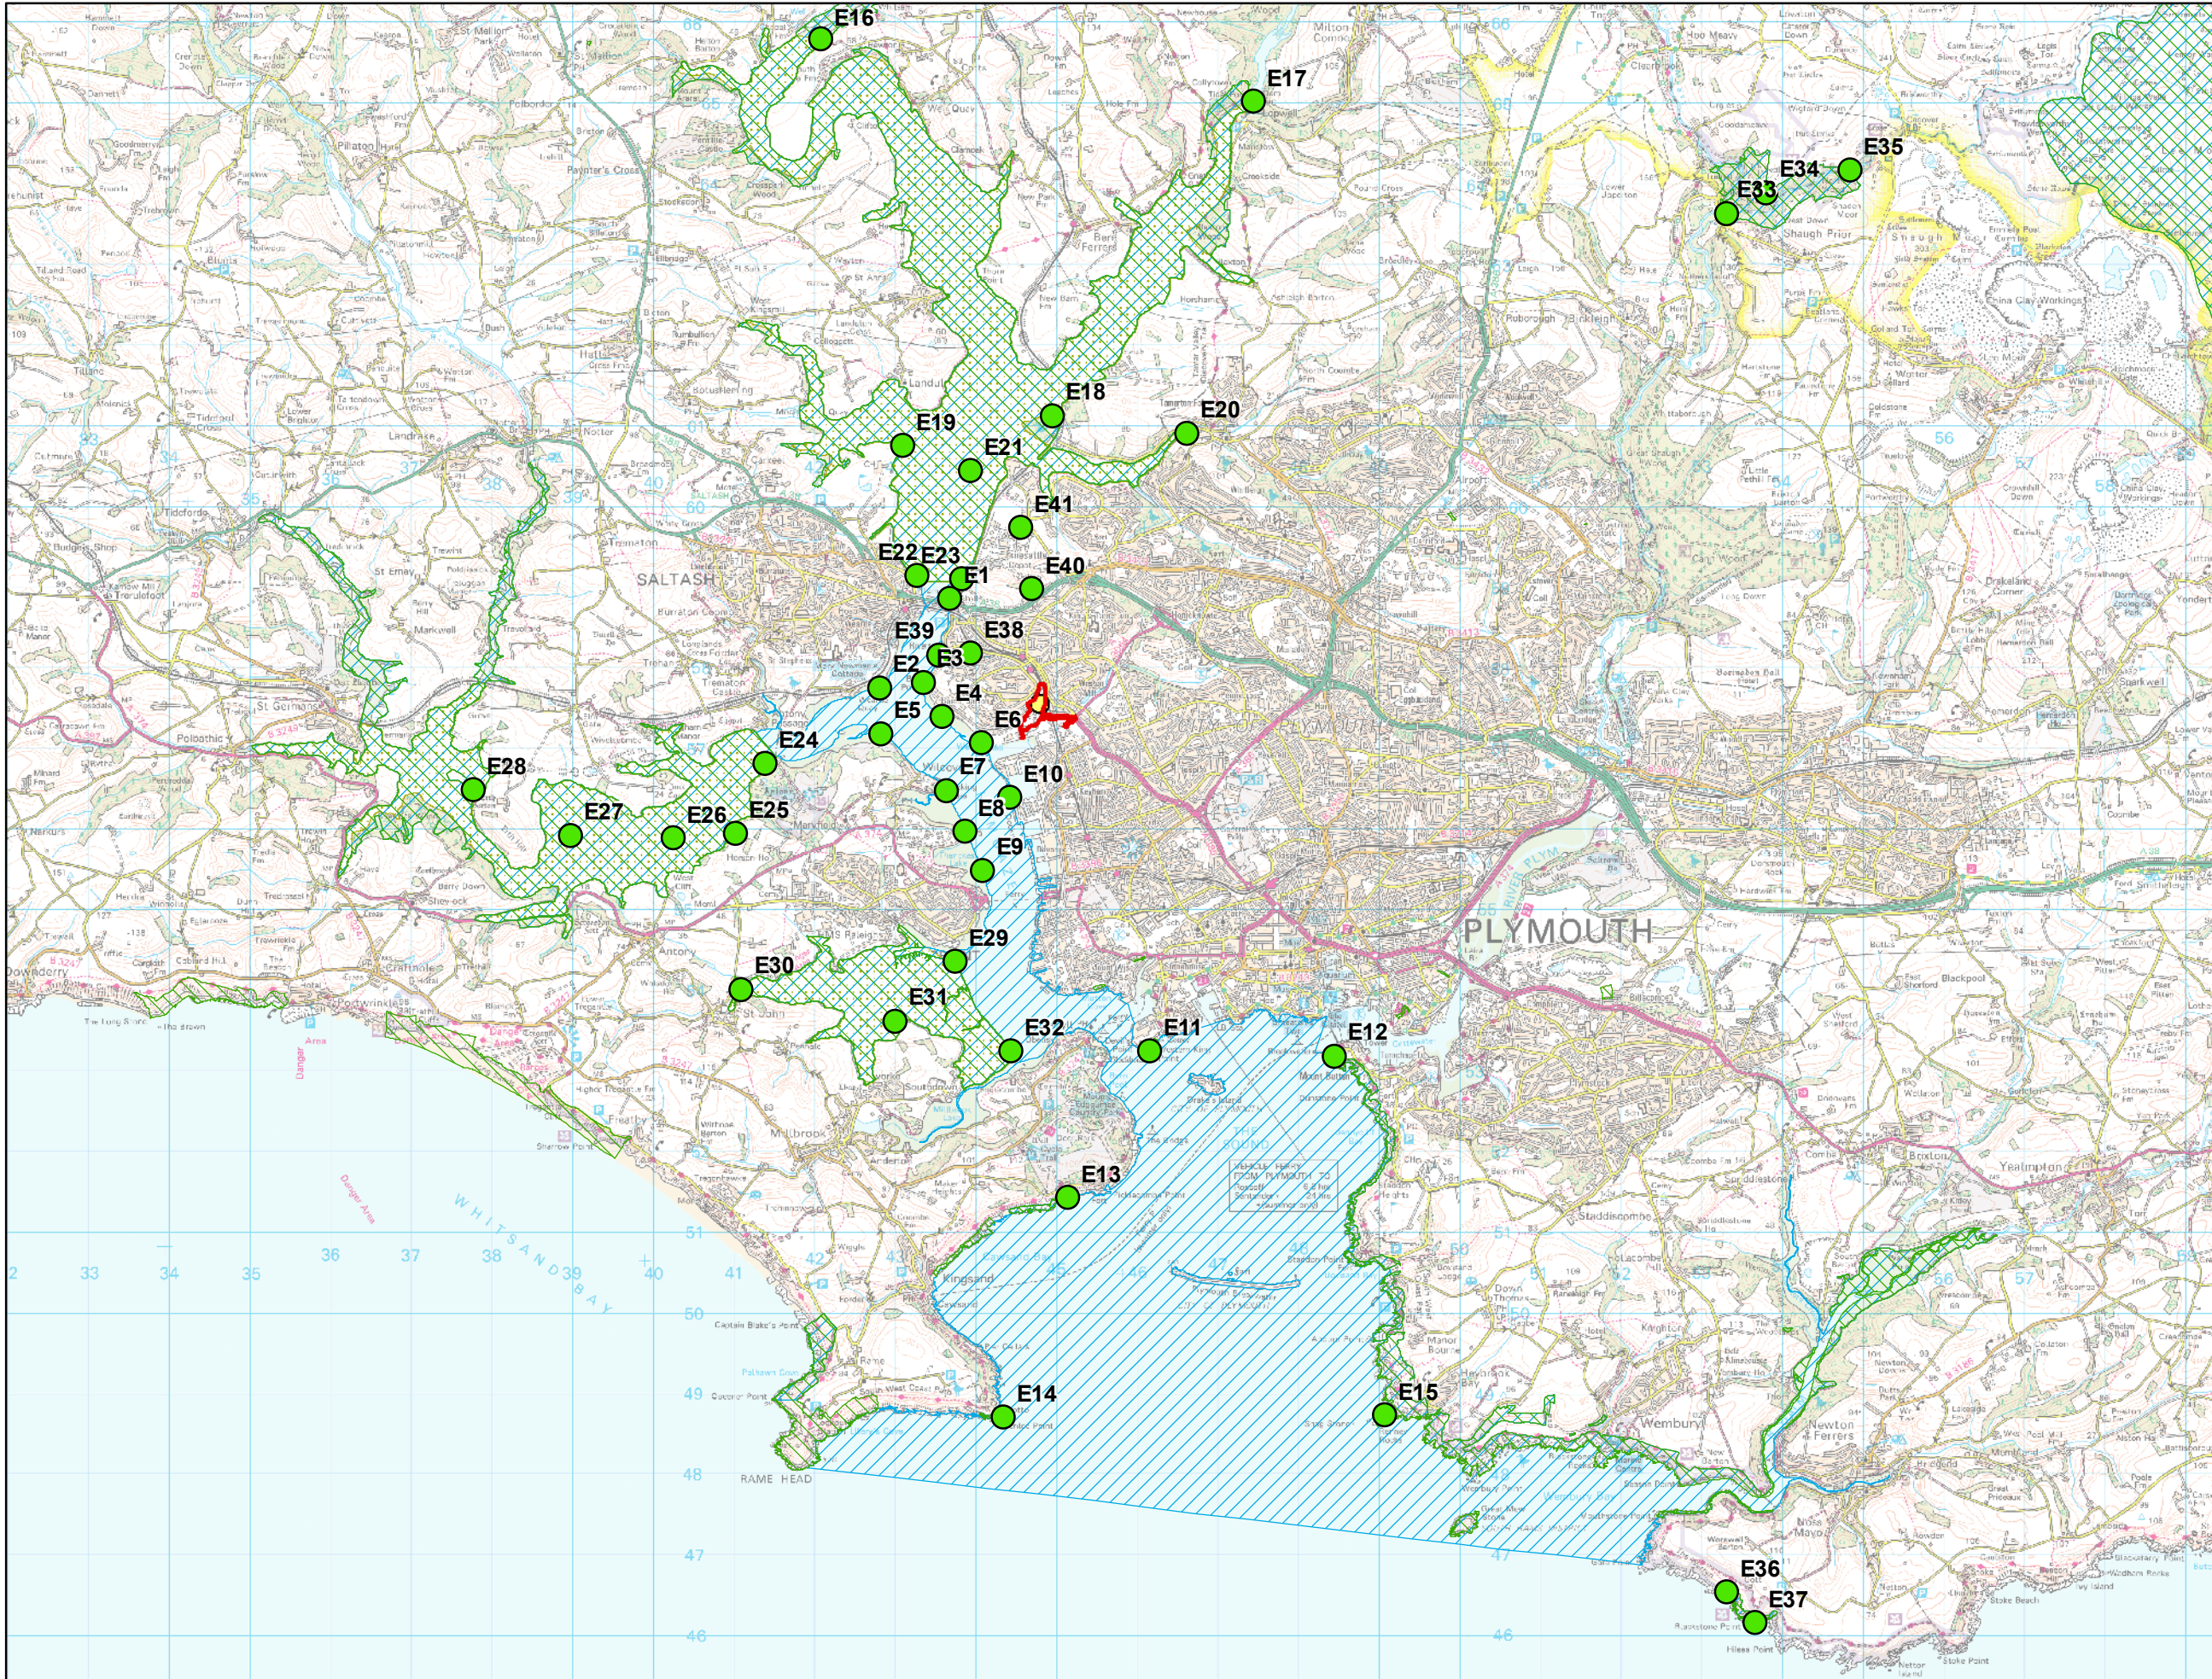

THIS DRAWING MAY BE USED FOR THE PURPOSE INTENDED AND ONLY WRITTEN DIMENSIONS SHALL BE USED

- NOTES
- Ecological Receptors
 - SSSI
 - SAC
 - SPA
 - Site Boundary
 - Stack

Copyright
Reproduced from Ordnance Survey material digital map © Crown copyright 2010. All rights reserved. Licence number 0100031673.

Revision Details	By	Date	Suffix
	Check		

Drawing Status
FINAL

Job Title
**EFW CHP FACILITY,
NORTH YARD,
DEVONPORT**

Drawing Title
**ECOLOGICAL SITES
AND RECEPTOR POINTS**

Scale at A3		1:80,000	
Drawn	EW	Approved	GG
Stage 1 Check	DD	Originated	Date
		9511NM	14/04/11
Drawing Number		Rev	
FIGURE 4.2			