
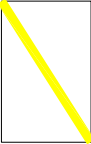


THIS DRAWING MAY BE USED ONLY FOR THE PURPOSE INTENDED AND ONLY WRITTEN DIMENSIONS SHALL BE USED

NOTES

-  STAGE ONE:
ACCESS ROAD, BULL POINT
ACCESS AND CONSTRUCTION
COMPOUND.
END JANUARY 2012 TO END
APRIL 2012
-  STAGE TWO:
MAIN PLANT.
END APRIL 2012 TO
APPROXIMATELY SEPTEMBER
2014

Reproduced from Ordnance Survey digital map data
(c) Crown copyright 2005. All rights reserved.
License number 0100031673

Revision Details	By	Date	Suffix


Drawing Status	PLANNING
----------------	----------


Job Title
**EW CHP FACILITY,
NORTH YARD,
DEVONPORT**

Drawing Title
**CONSTRUCTION
WORKS PHASING
PLAN**

Scale at A3 NTS	
Drawn SL	Approved IR
Stage 1 check SL	Stage 2 check Originated
	Date 05.10.11

Drawing Number 009-02-D123356-406	Rev -
---	----------

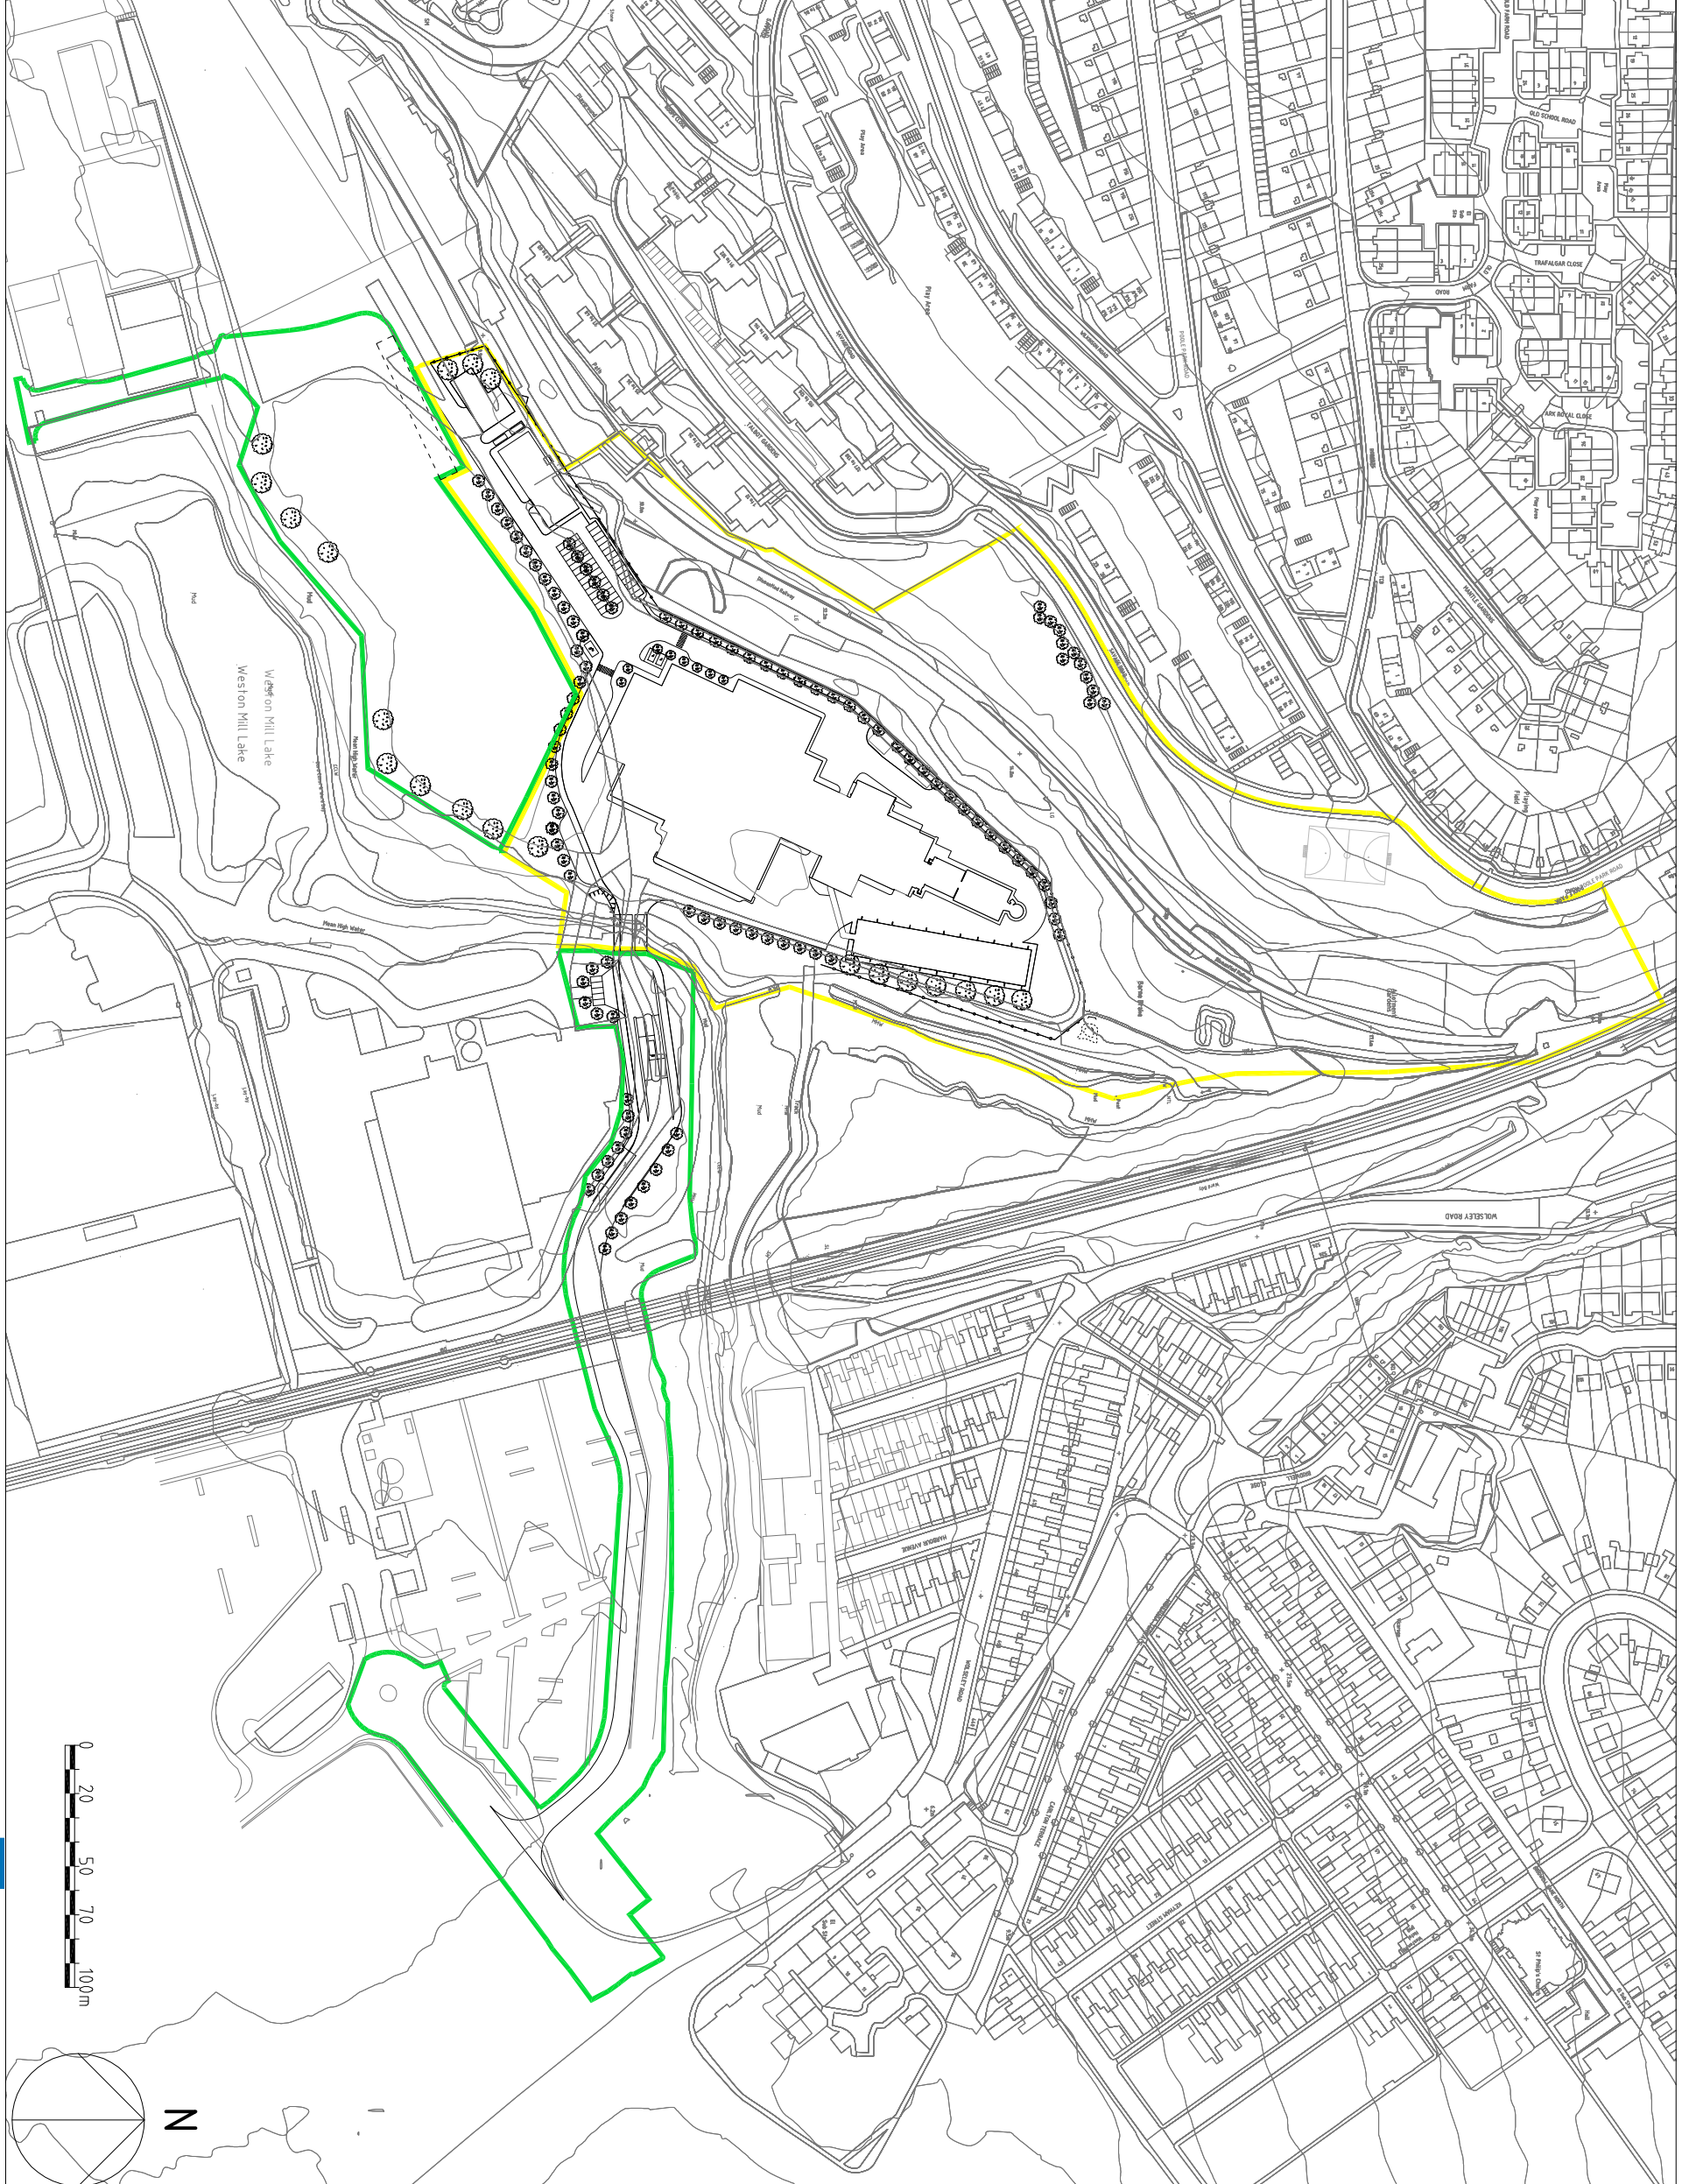

 MVV Environment Contractor to SWDWP	 Scott Wilson Environmental & Planning Consultant	 MVV O&M EPC Contractor	 Envi Con Envi Con & Plant Engineering GmbH General Designer	 KIER Civil Works	 SC Architect	 Ldp Air Pollution Control	 Standardkessel Boiler & Grate	 JRR Electrical & Control	 Imtech Water Steam System
---	---	--	---	--	--	---	---	--	---