



NOTES

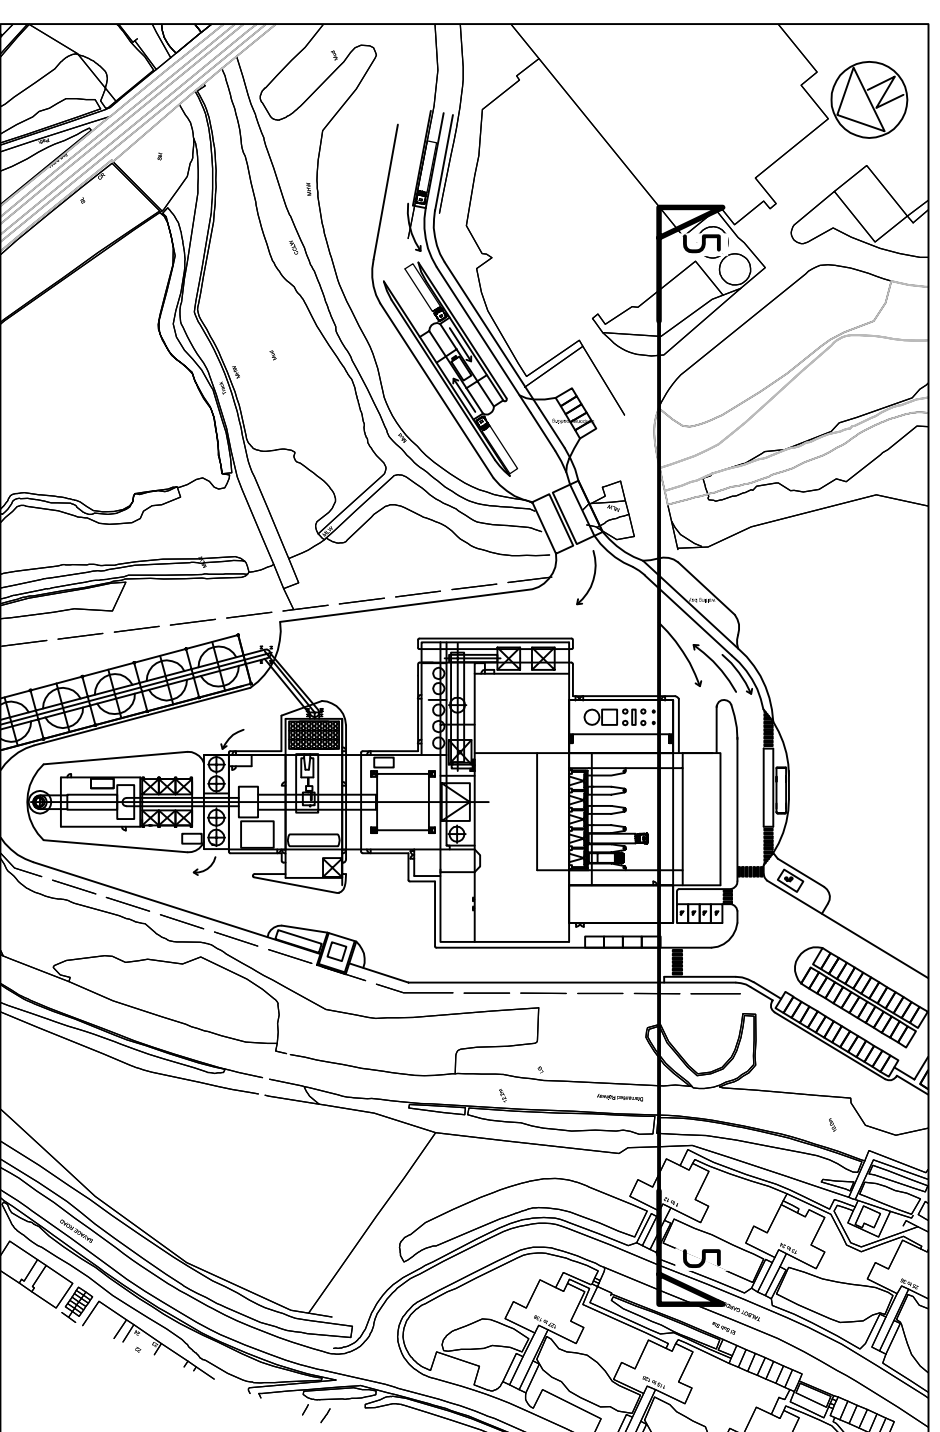

KEY PLAN (1:2000)

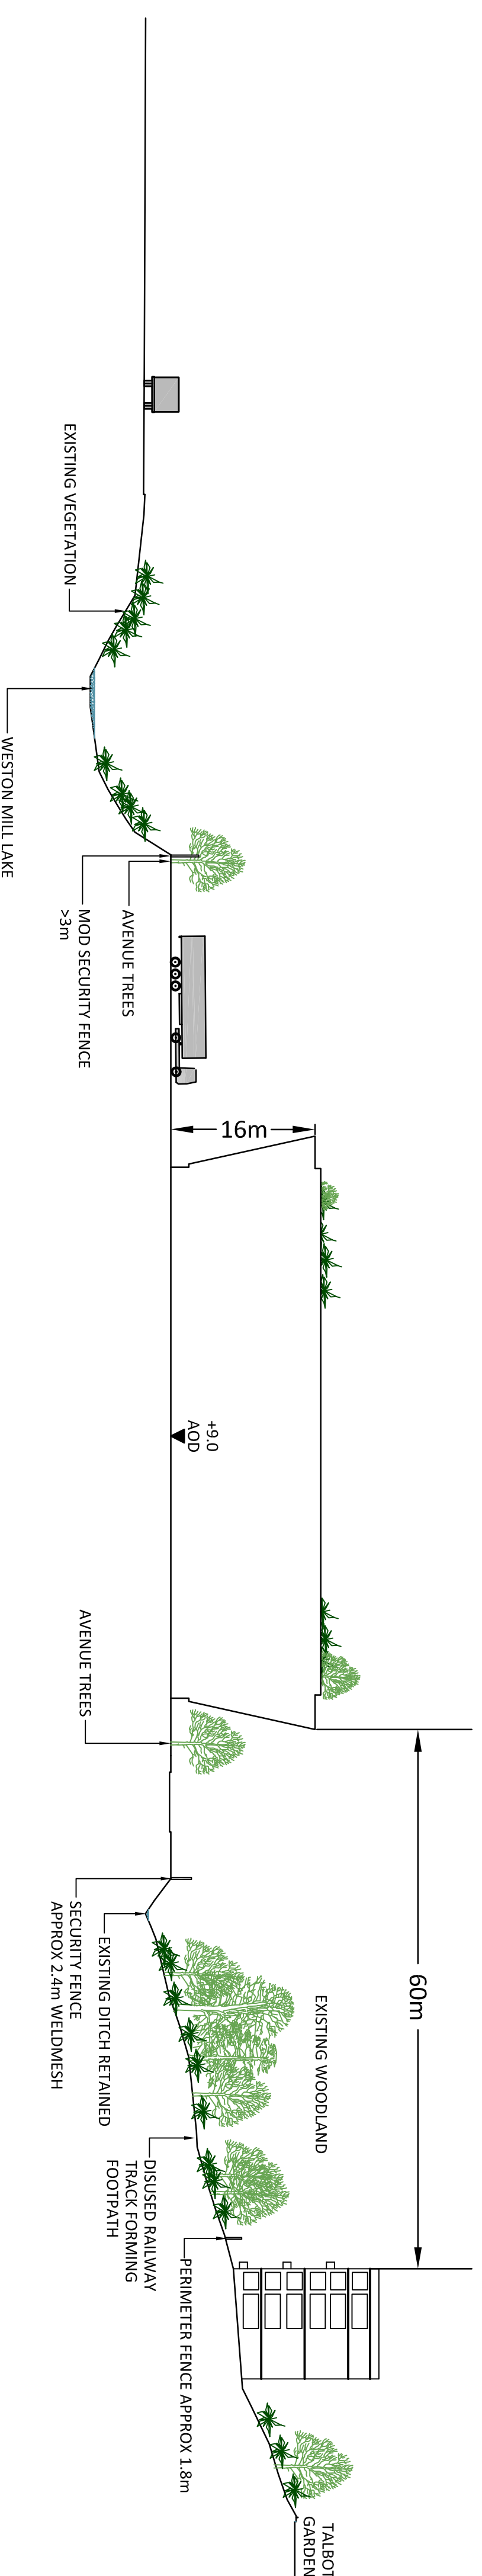

SECTION 5-5 (1:500)

Revision Details	SL / LB	By	Date	Suffix
TABBOT GARDENS BUILDING REVISED	SL / LB		10.11.11	A
Revision Details	By	Check	Date	Suffix

PLANNING

Job Title

EFW CHP FACILITY,  
NORTH YARD,  
DEVONPORT

Drawing Title

LANDSCAPE  
SECTION  
5-5

Scale # of A1

AS SHOWN

Drawn: IR Approved: IR

Stage	Check	Originated	Date	Rev
Stage 1 check	IR			
Stage 2 check	IR		02.11.2011	
Drawing Number	PA18D			
Revision	A			

