
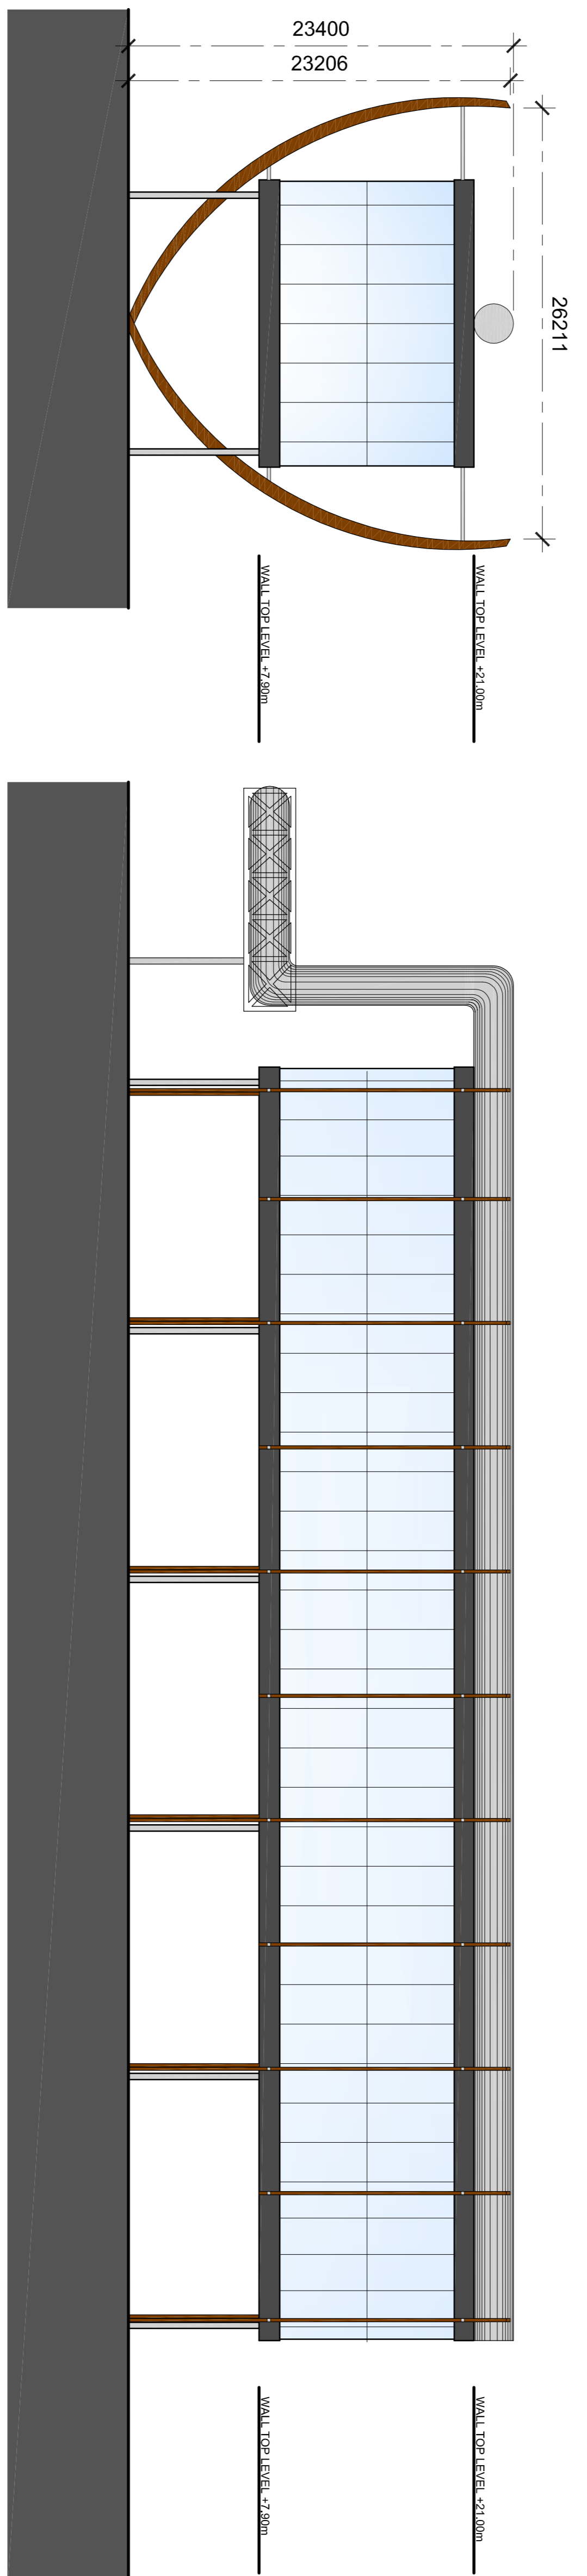
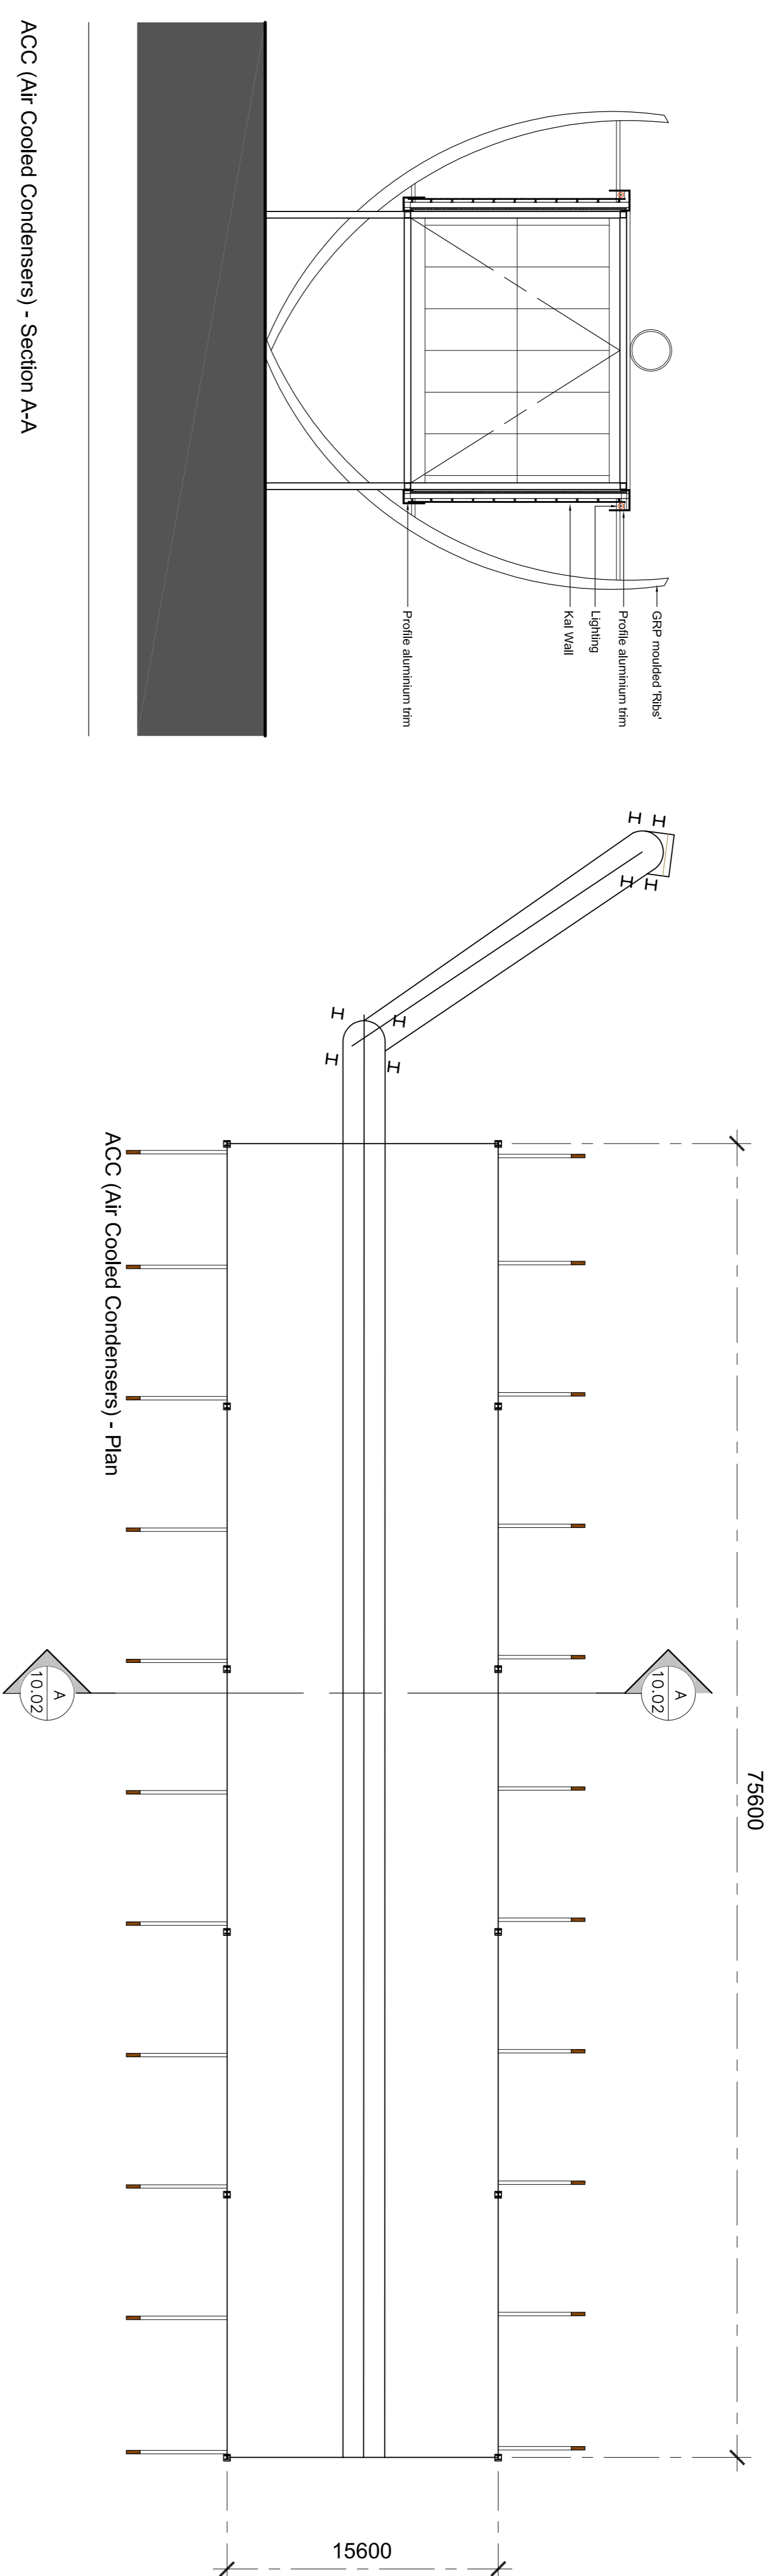


NOTES

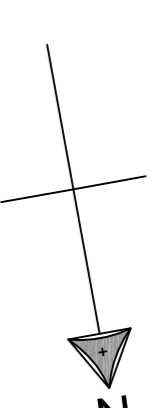

ACC (Air Cooled Condensers) Side Elevation

ACC (Air Cooled Condensers) - Elevation

Drawing Title  
**Proposed ACC  
 (Air Cooled Condensers)  
 Plan, Section and Elevations**

Job Title  
**EW CHP FACILITY  
 NORTH YARD  
 DEVONPORT**

Revision Details	By	Date	Scale

Drawing Status	By	Date	Scale

Scale	Drawn	Approved
Scale as A1 1:250		

Stage	Checked	Original	Date
Stage 1 check			3/05/2011

Drawing Number	Rev
PA10	

