



THIS DRAWING MAY BE USED ONLY FOR THE PURPOSE INTENDED AND ONLY WRITTEN DIMENSIONS SHALL BE USED

NOTES


1. COLOUR
WALL PANELS - NON STANDARD GREEN RAL6001
ROOF FACIA - NON STANDARD GREEN RAL6001
FRAMEWORK - NATURAL ANODISED ALUMINIUM
2. COLOURS ON THIS DRAWING ARE FOR ILLUSTRATIVE PURPOSES ONLY.

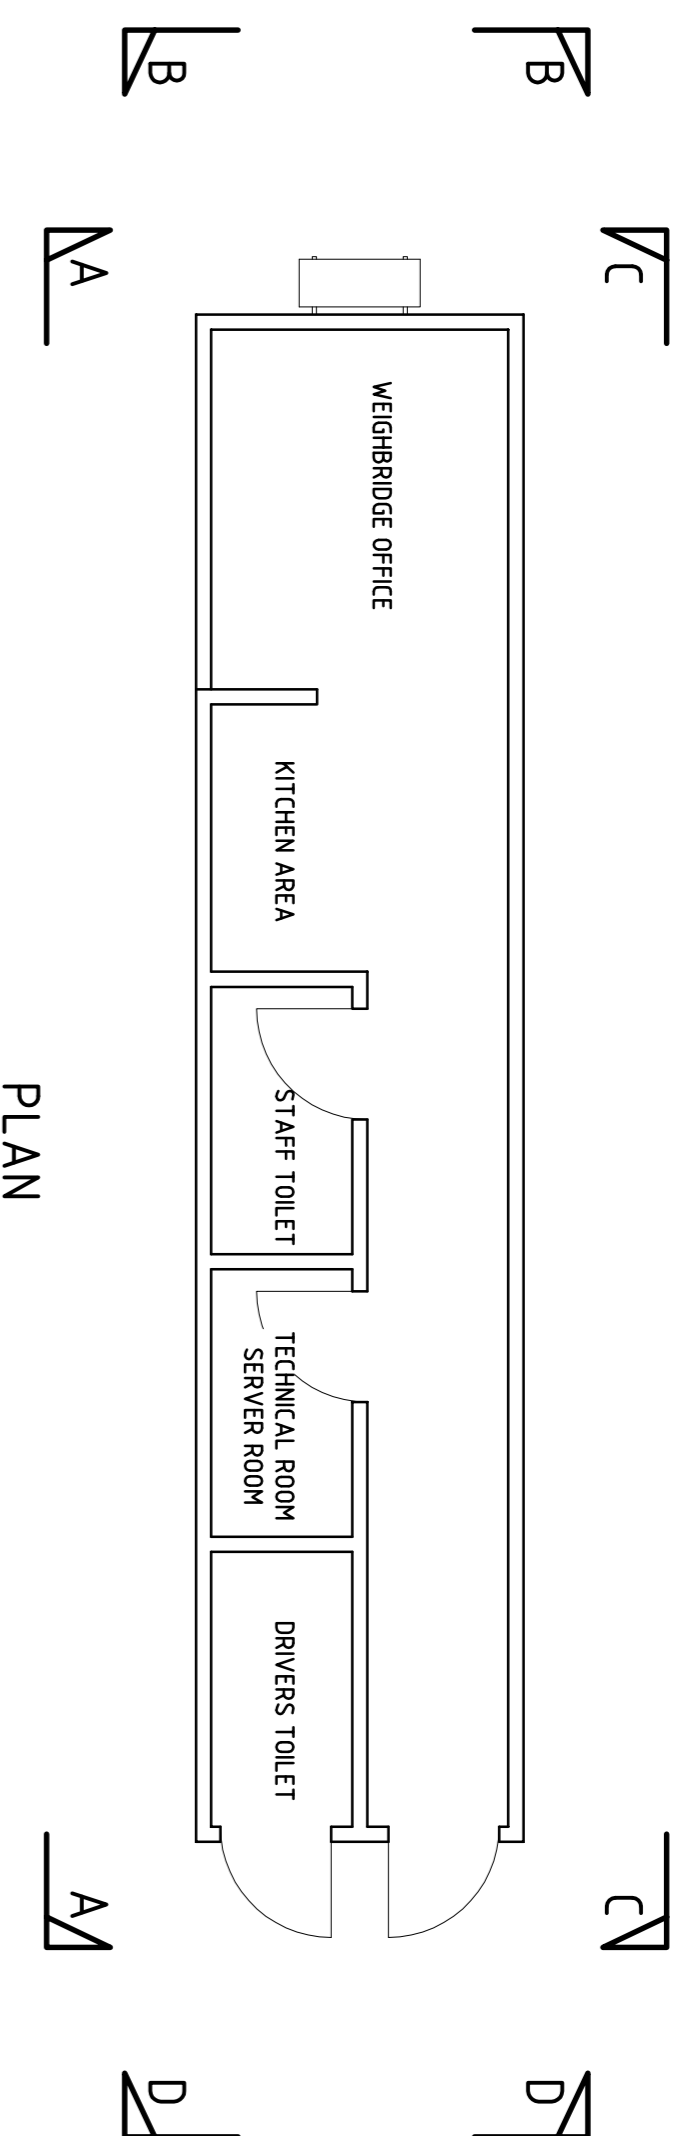


PLAN

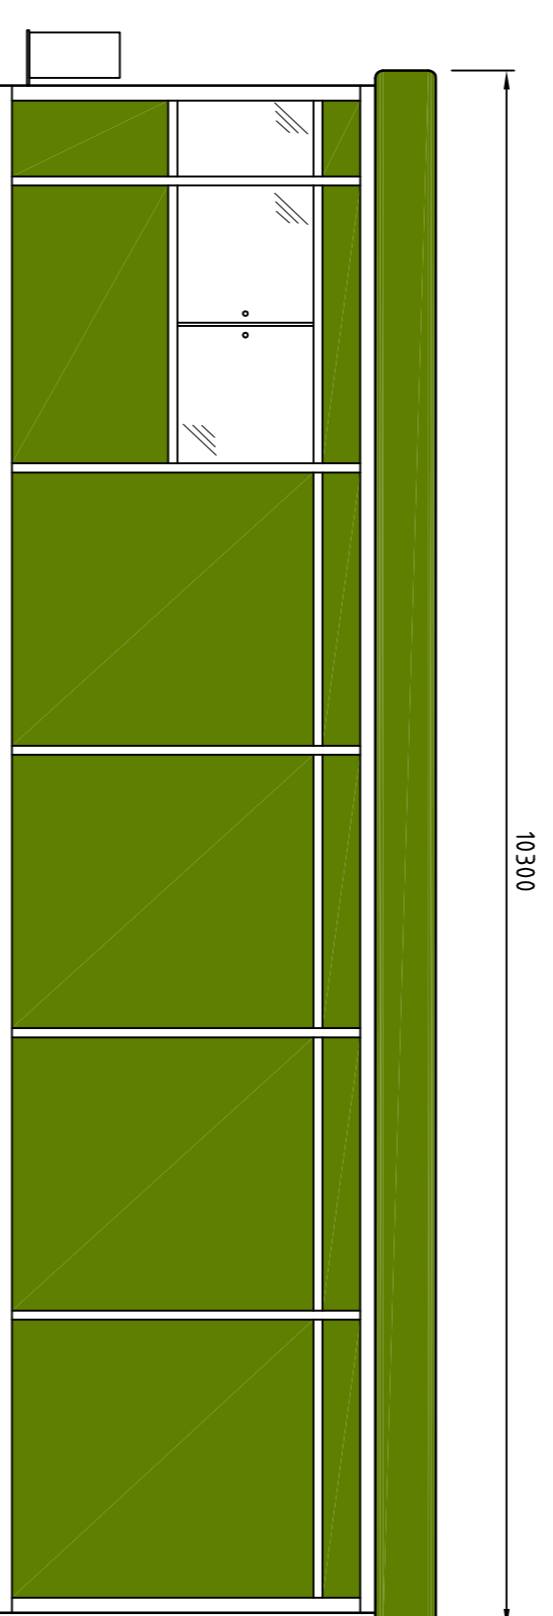


ELEVATION A-A

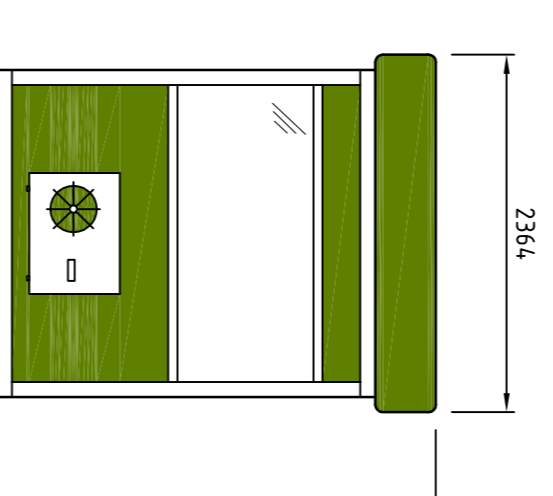

ELEVATION B-B

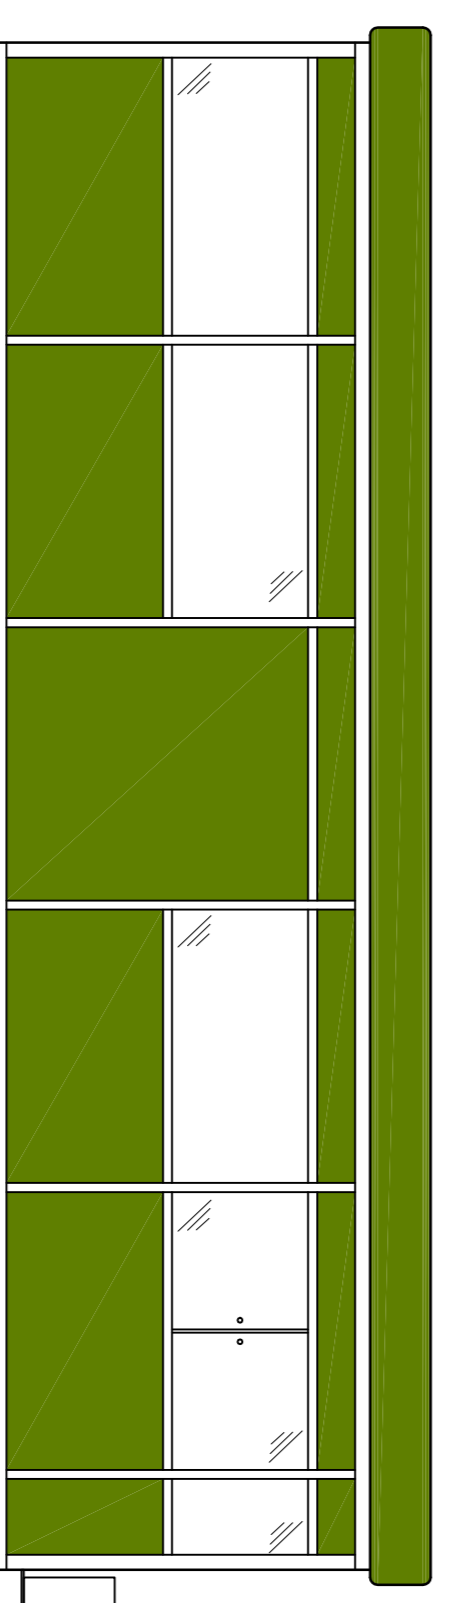

ELEVATION C-C

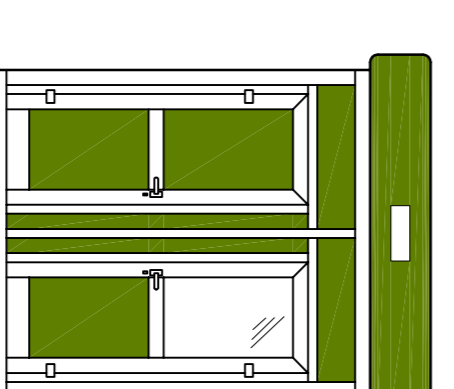

ELEVATION D-D

**GATEHOUSE
PLAN AND ELEVATIONS**

Drawing Title

Job Title
**EMW CHP FACILITY
NORTH YARD
DEVONPORT**

Drawing Status
PRELIMINARY

Revision Details	By	Check	Date	Scale

Scale at A1

1:50

Drawn

Approved

Stage 1 check	Stage 2 check	Originated	Date
OK			

Drawing Number	Rev
PA11	



Contractor to SWDWP



Environmental & Planning Consultant



EPC Contractor



Env Con & Plant Engineering GmbH
General Designer



Civil Works



Architect



Air Pollution Control



Boiler & Grate



Electrical & Control



Water Steam System