



NOTES

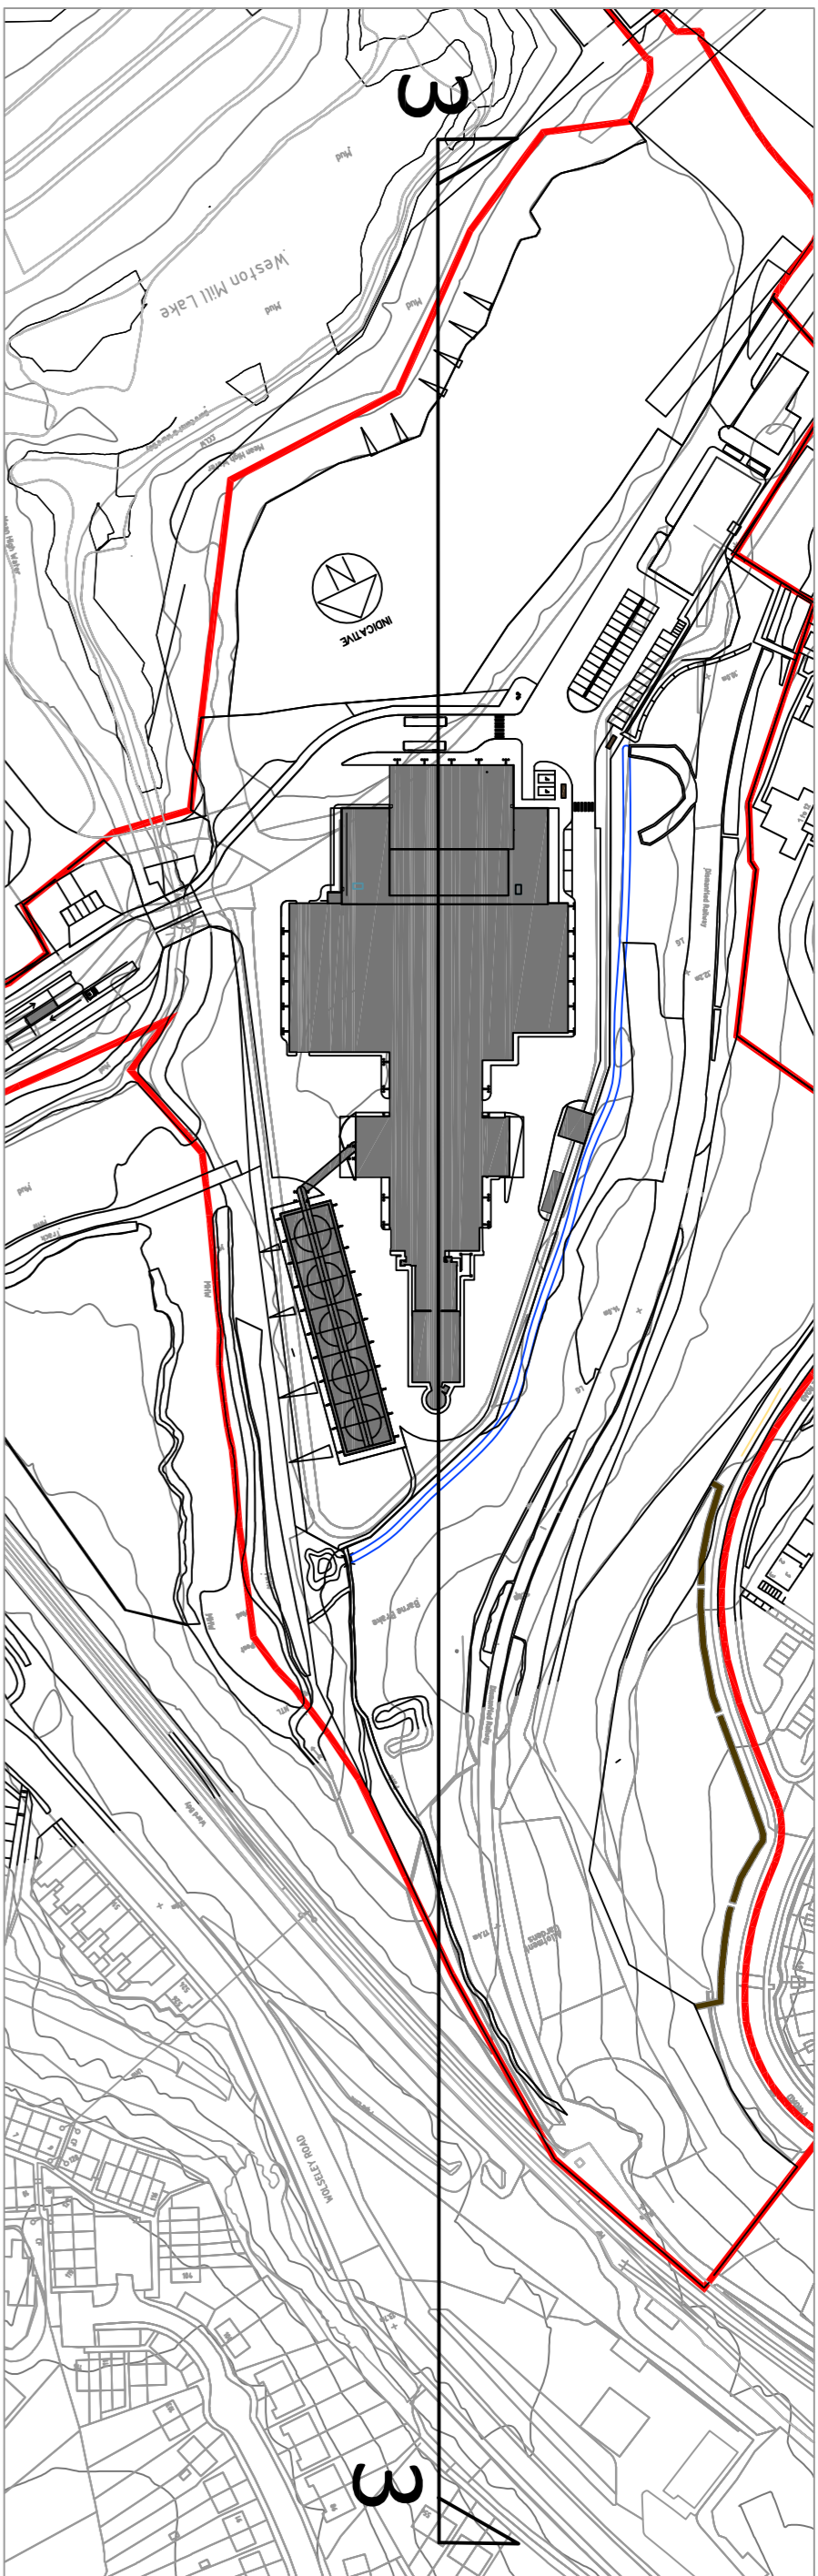

KEY PLAN  
Scale 1:2000

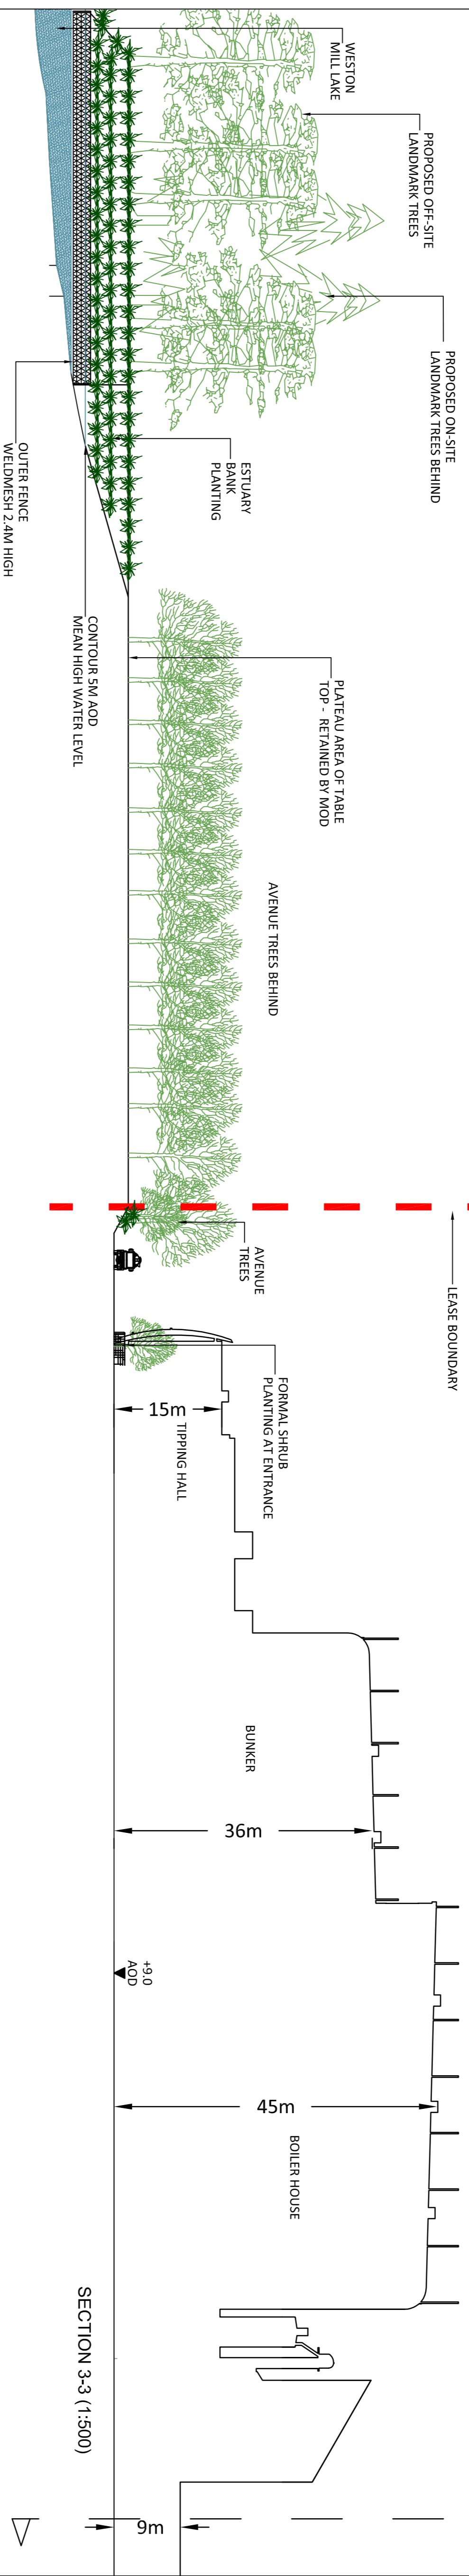

SECTION CUT LINE CONTINUED ABOVE

SECTION CUT LINE CONTINUED BELOW



SECTION CUT LINE CONTINUED ABOVE

SECTION CUT LINE CONTINUED BELOW

Revision Details	By	Date	Check	Staff
B	LR/SL	18.04.11		
A*	RH/SL	02.11.10		
A	RH/SL	25.10.10		

PLANNING

Job Title  
**EFW CHP FACILITY,  
NORTH YARD,  
DEVONPORT**

Drawing Title  
**LANDSCAPE  
SECTION  
3-3**

Scale	Drawn	Approved
AS SHOWN	SL	SL
Stage 1 check	Stage 2 check	Originated
MA		03.08.2010
Drawing Number <b>PA18B</b>	Rev	
09/03/2010 10:56		

Contractor to SWDWP

Environmental & Planning  
Consultant

EPC Contractor

Plant Engineering GmbH  
General Designer

Civil Works

Architect

Air Pollution Control

Boiler & Gate

Electrical & Control

Water Steam System