





SECTION CUT LINE CONTINUED BELOW

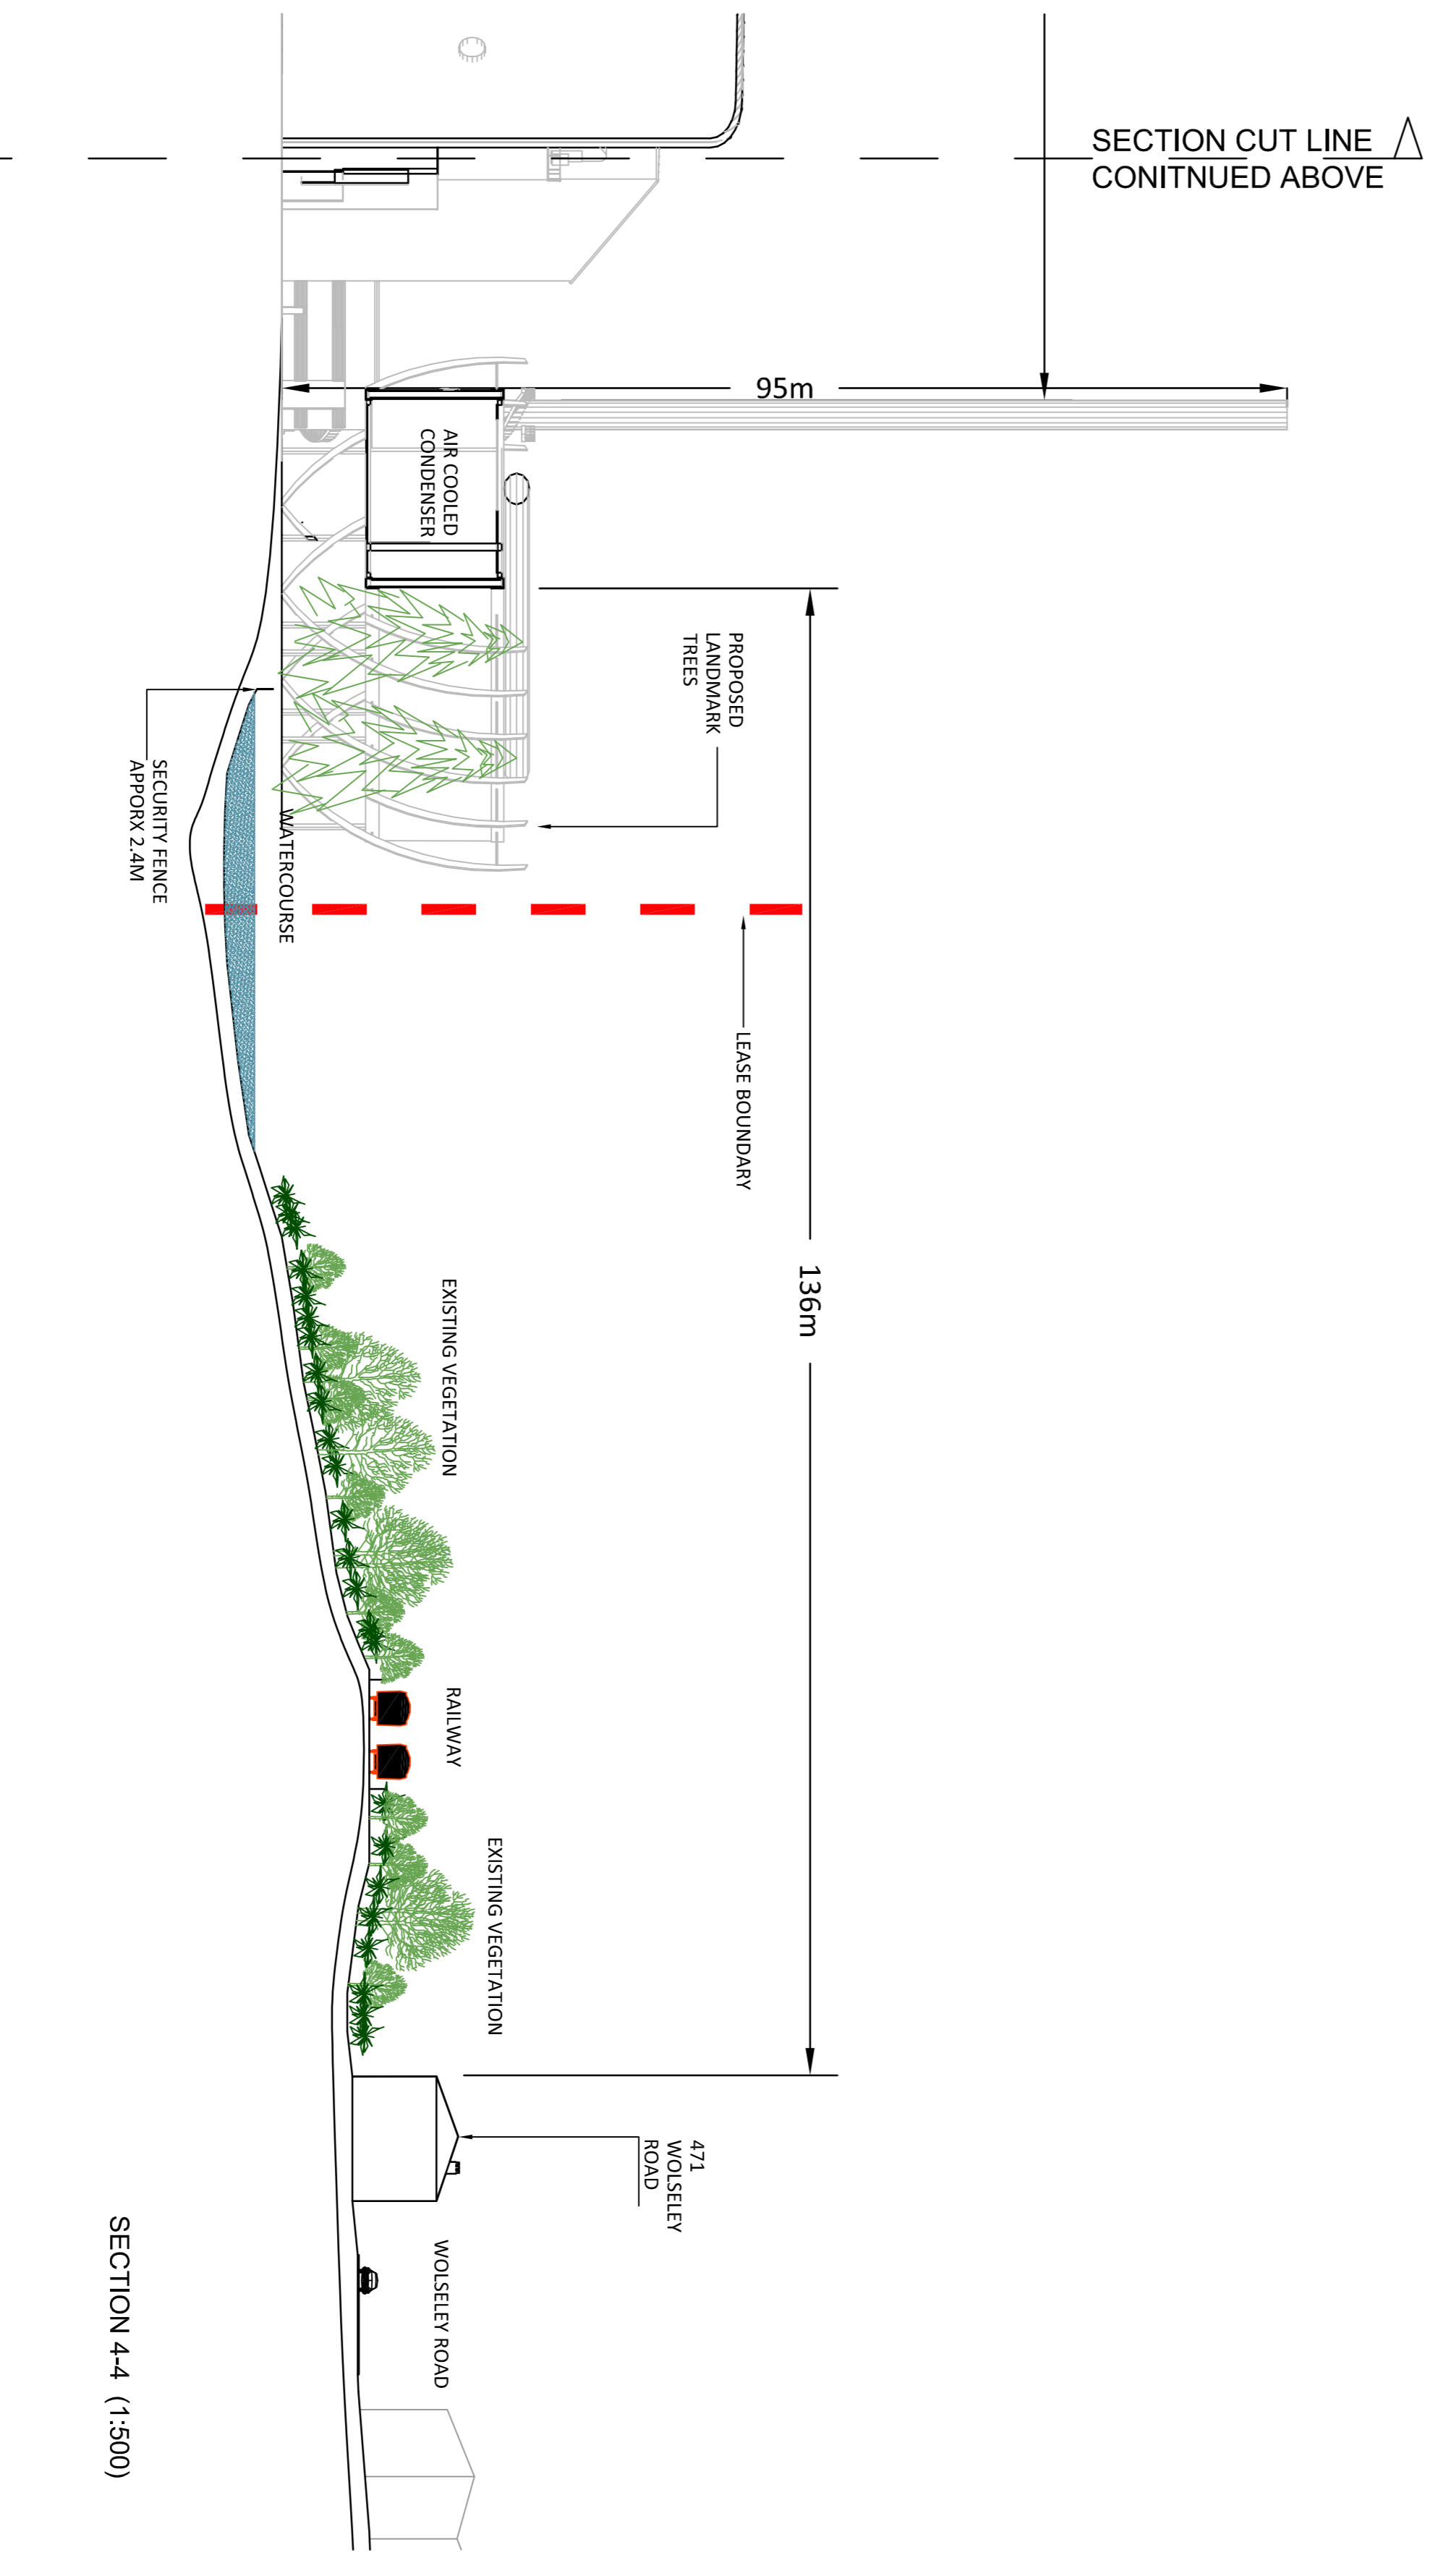

SECTION CUT LINE CONTINUED ABOVE

SECTION 4-4 (1:500)

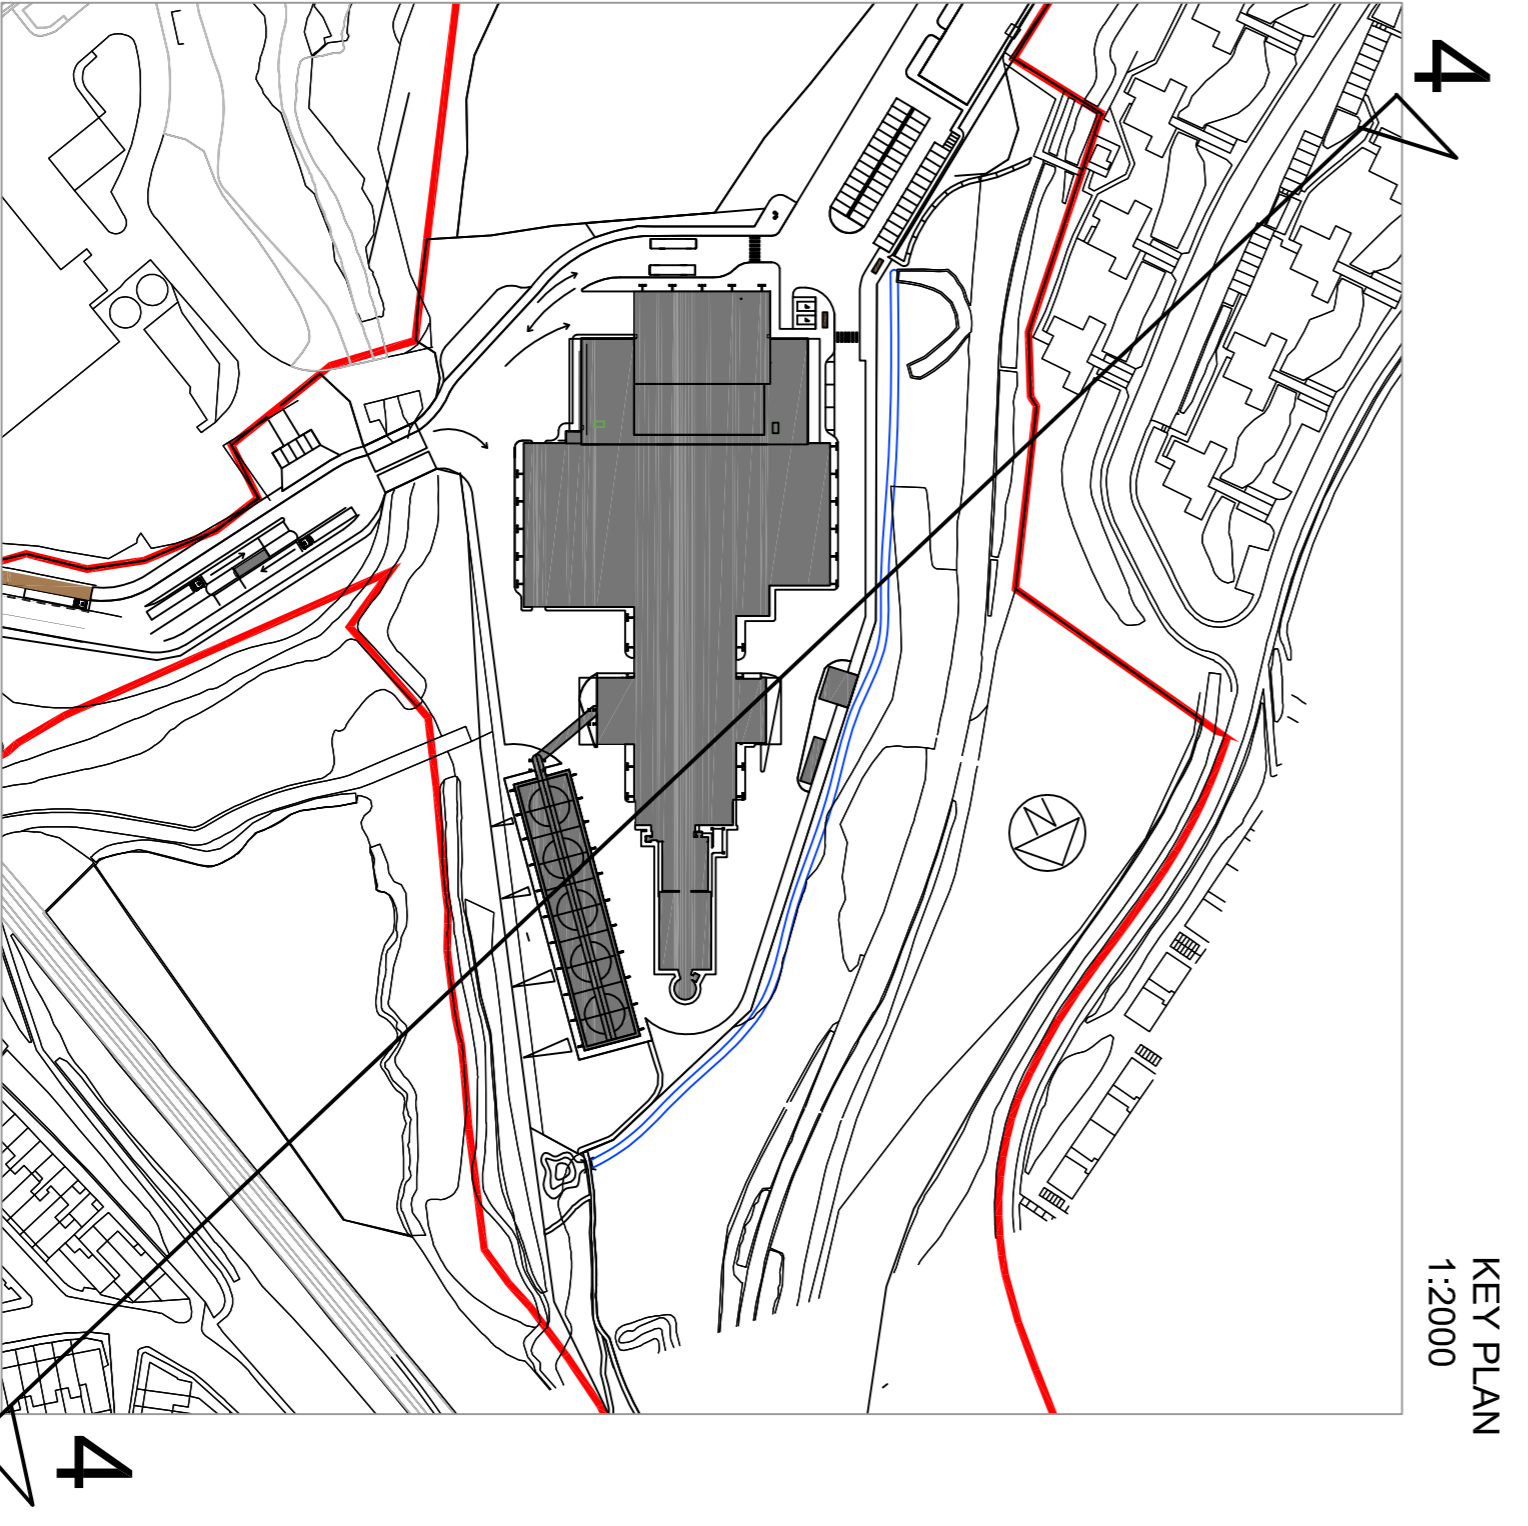

NOTES
 THIS DRAWING MAY BE USED ONLY FOR THE PURPOSE INTENDED AND ONLY WRITTEN DIMENSIONS SHALL BE USED

PLANNING

Revision Details	By	Check	Date	Rev
NEW BUILDING SECTION ADDED	LR/SL		03.05.11	B
PROPOSED LANDSCAPE UPDATED	LR/SL		03.05.11	B
CAD/ON/VAL/LOGGED REGION	RH/SL		02.11.10	A*
REVIEWED AS A FOR BID SUBMISSION	RH/SL		02.11.10	A*
FENCE HEIGHT MODIFIED	RH/SL		26.10.10	A
Revision Details	By	Check	Date	Rev

Job Title
**FFW CHP FACILITY,
 NORTH YARD,
 DEVONPORT**

Drawing Title
**LANDSCAPE SECTION
 4-4**

Scale	Drawn	Approved
A3 SHOWN	SL	SL

Stage	Check	Stage	Check	Originated	Date
Stage 1	check	Stage 2	check	Originated	05.08.2010

Drawing Number
PA18C

Contractor to SWDWP: **MVV Environment** (Developments Ltd)

Environmental & Planning Consultant: **Scott Wilson**

EPC Contractor: **MVV O&M**

Plant Engineering GmbH General Designer: **Envi Con**

Civil Works: **KIER**

Architect: **SC**

Air Pollution Control: **Ldp**

Boiler & Gate: **Standardkessel** (a division of energy)

Electrical & Control: **JRR**

Water Steam System: **Intech**

DB1V