


THIS DRAWING MAY BE USED ONLY FOR THE PURPOSE INTENDED AND ONLY WRITTEN DIMENSIONS SHALL BE USED

NOTES

© CROWN COPYRIGHT, ALL RIGHTS RESERVED. 2010 LICENSE NUMBER 0100031673

LEGEND
 SITE BOUNDARY

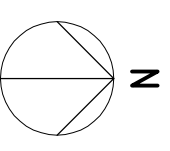

UPDATED SITE BOUNDARY AND DRAWING TEMPLATE	LB/IR	16/04/11	B
UPDATED SITE BOUNDARY	LB/IR	08/04/11	A
Revision Details	By	Date	Suffix
Check			


PLANNING









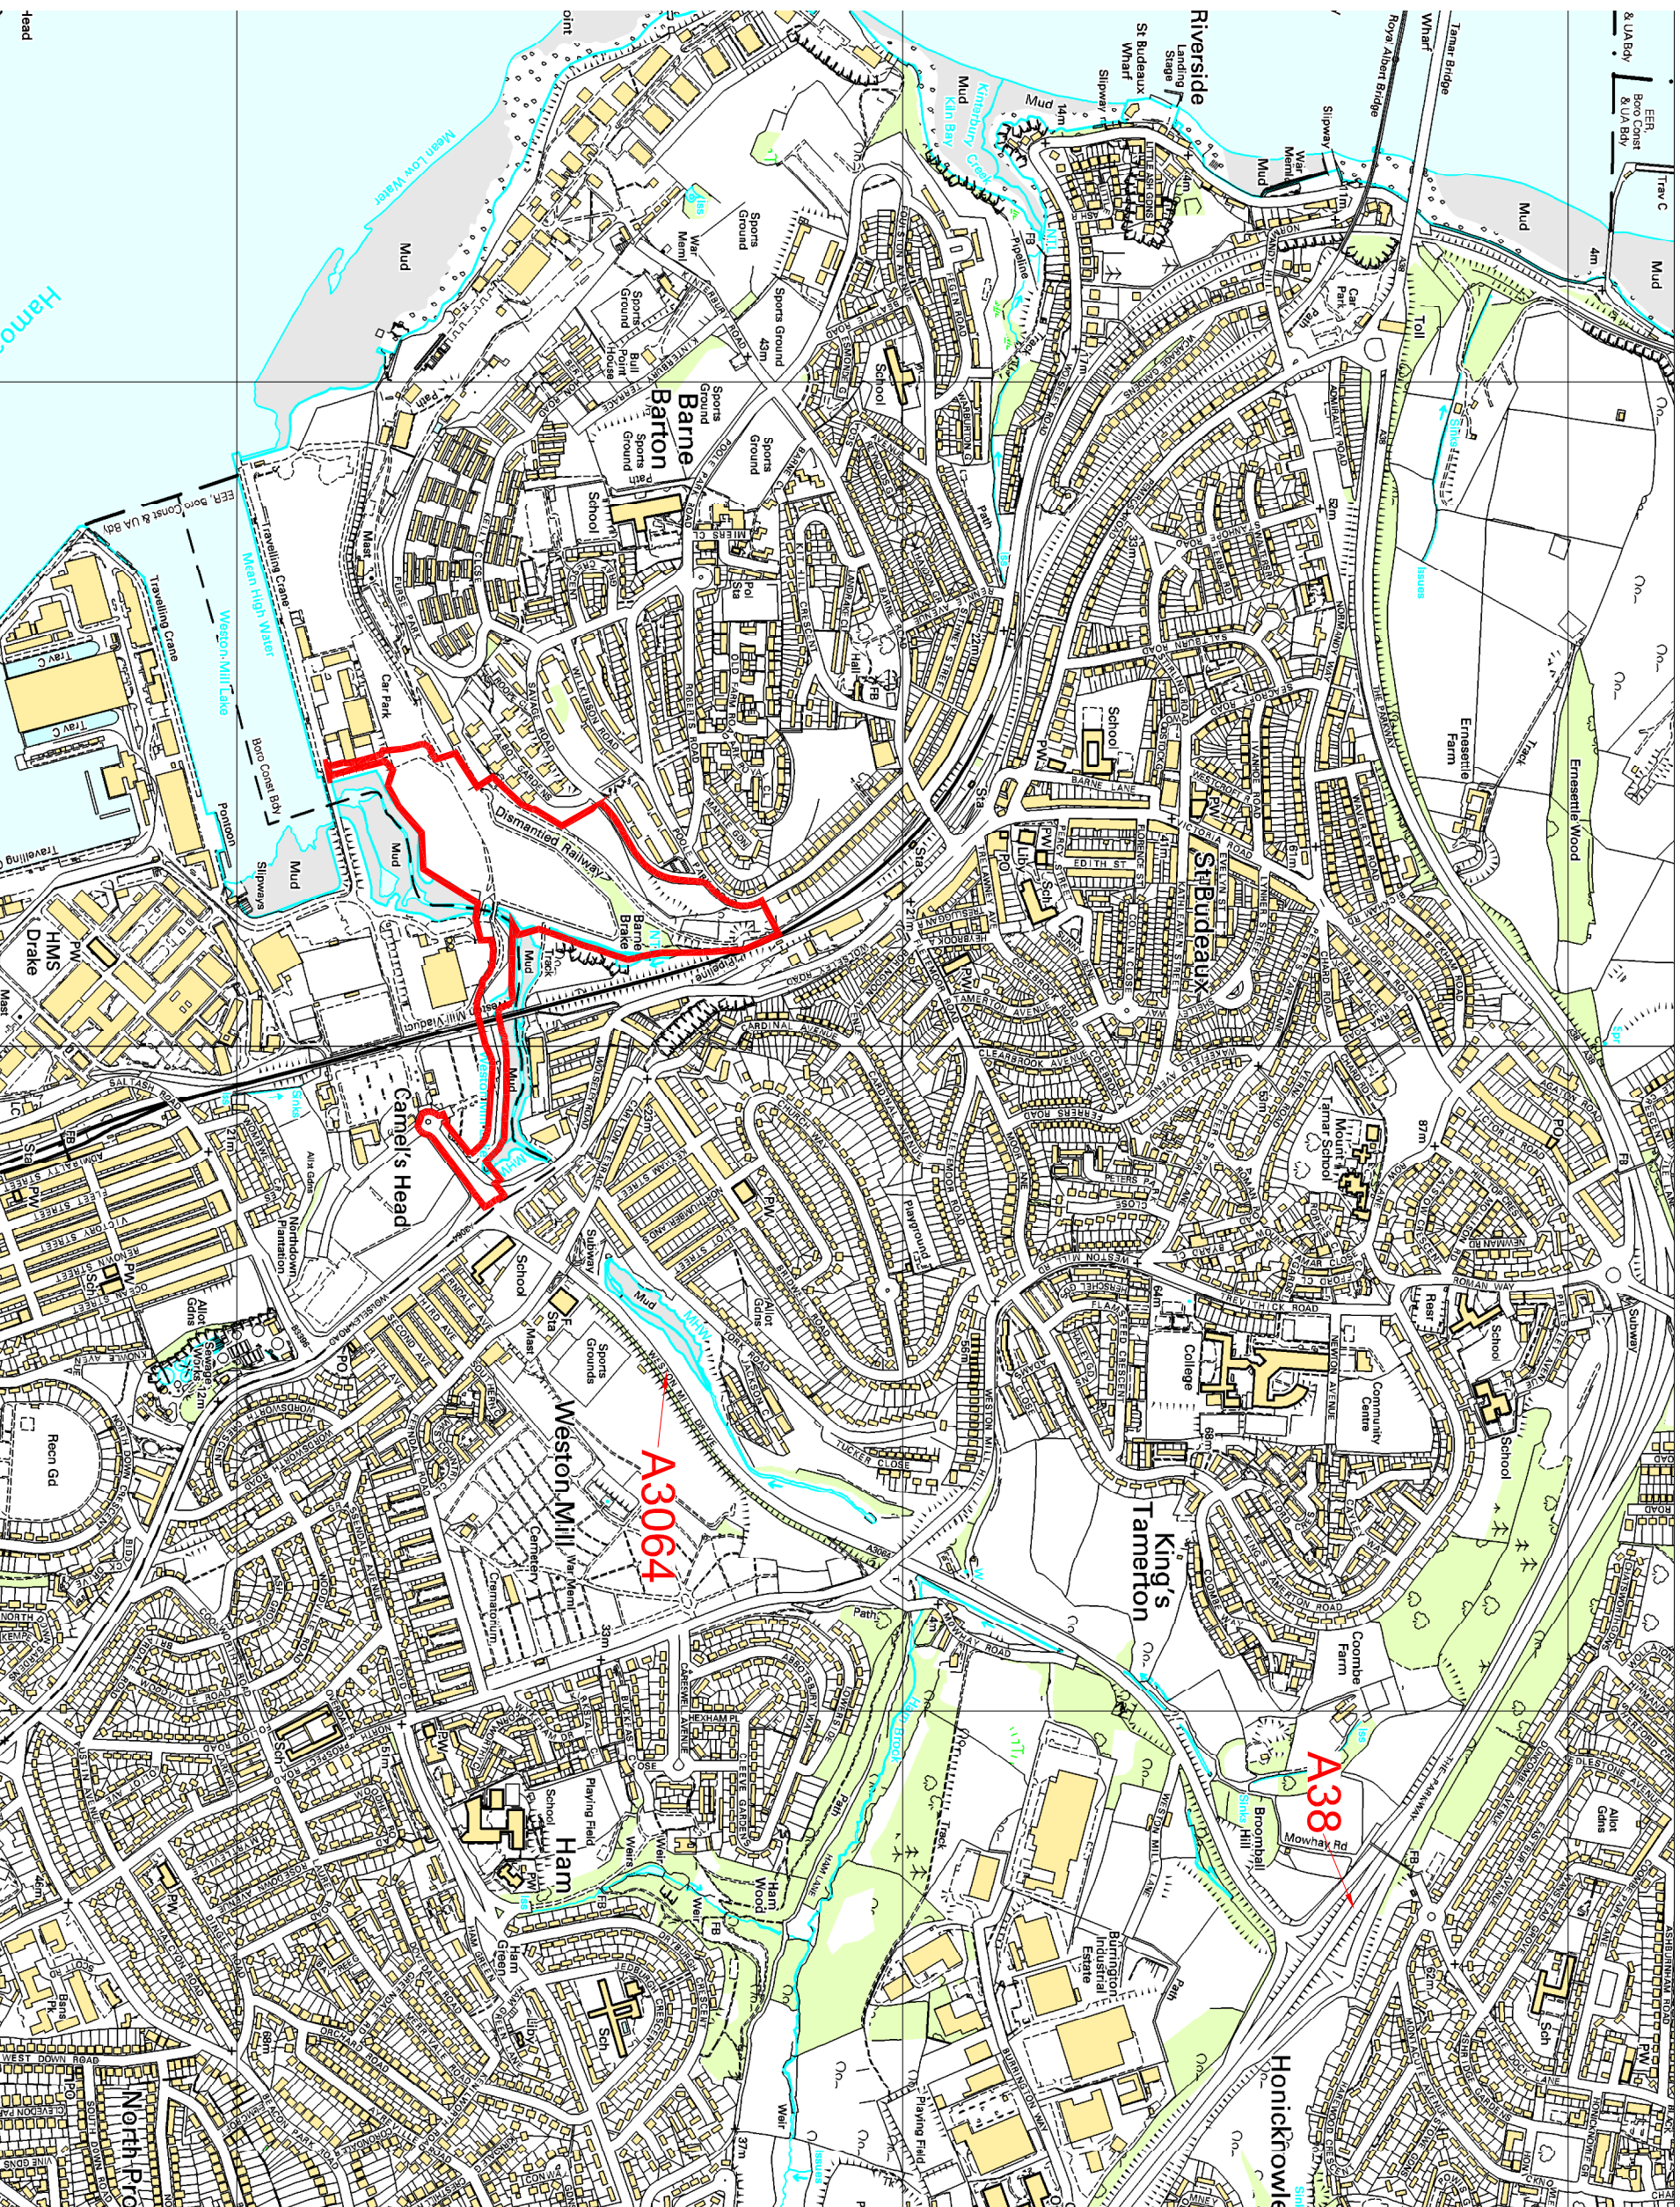

Job Title
**EFW CHP FACILITY,
 NORTH YARD,
 DEVONPORT**

Drawing Title
**SITE AND
 SURROUNDING AREA**

Scale at A3	1:10,000
Drawn	Approved
RH	IR
Stage 1 check	Stage 2 check
Originated	Date
IR	04.01.11

Drawing Number	Rev
FIGURE 4.1	B



 MVV Environment Contractor to SWDWP	 Mitsui Environmental & Planning Consultant	 MVV O&M EPC Contractor	 Envi Con Env Con & Plant Engineering GmbH General Designer	 KIER Civil Works	 SC Architect	 Ldp Air Pollution Control	 Baumkessel Boiler & Grate	 JRR Electrical & Control	 Intech Water Steam System
---	--	--	---	--	--	---	---	--	---