


THIS DRAWING MAY BE USED ONLY FOR THE PURPOSE INTENDED AND ONLY WRITTEN DIMENSIONS SHALL BE USED

NOTES

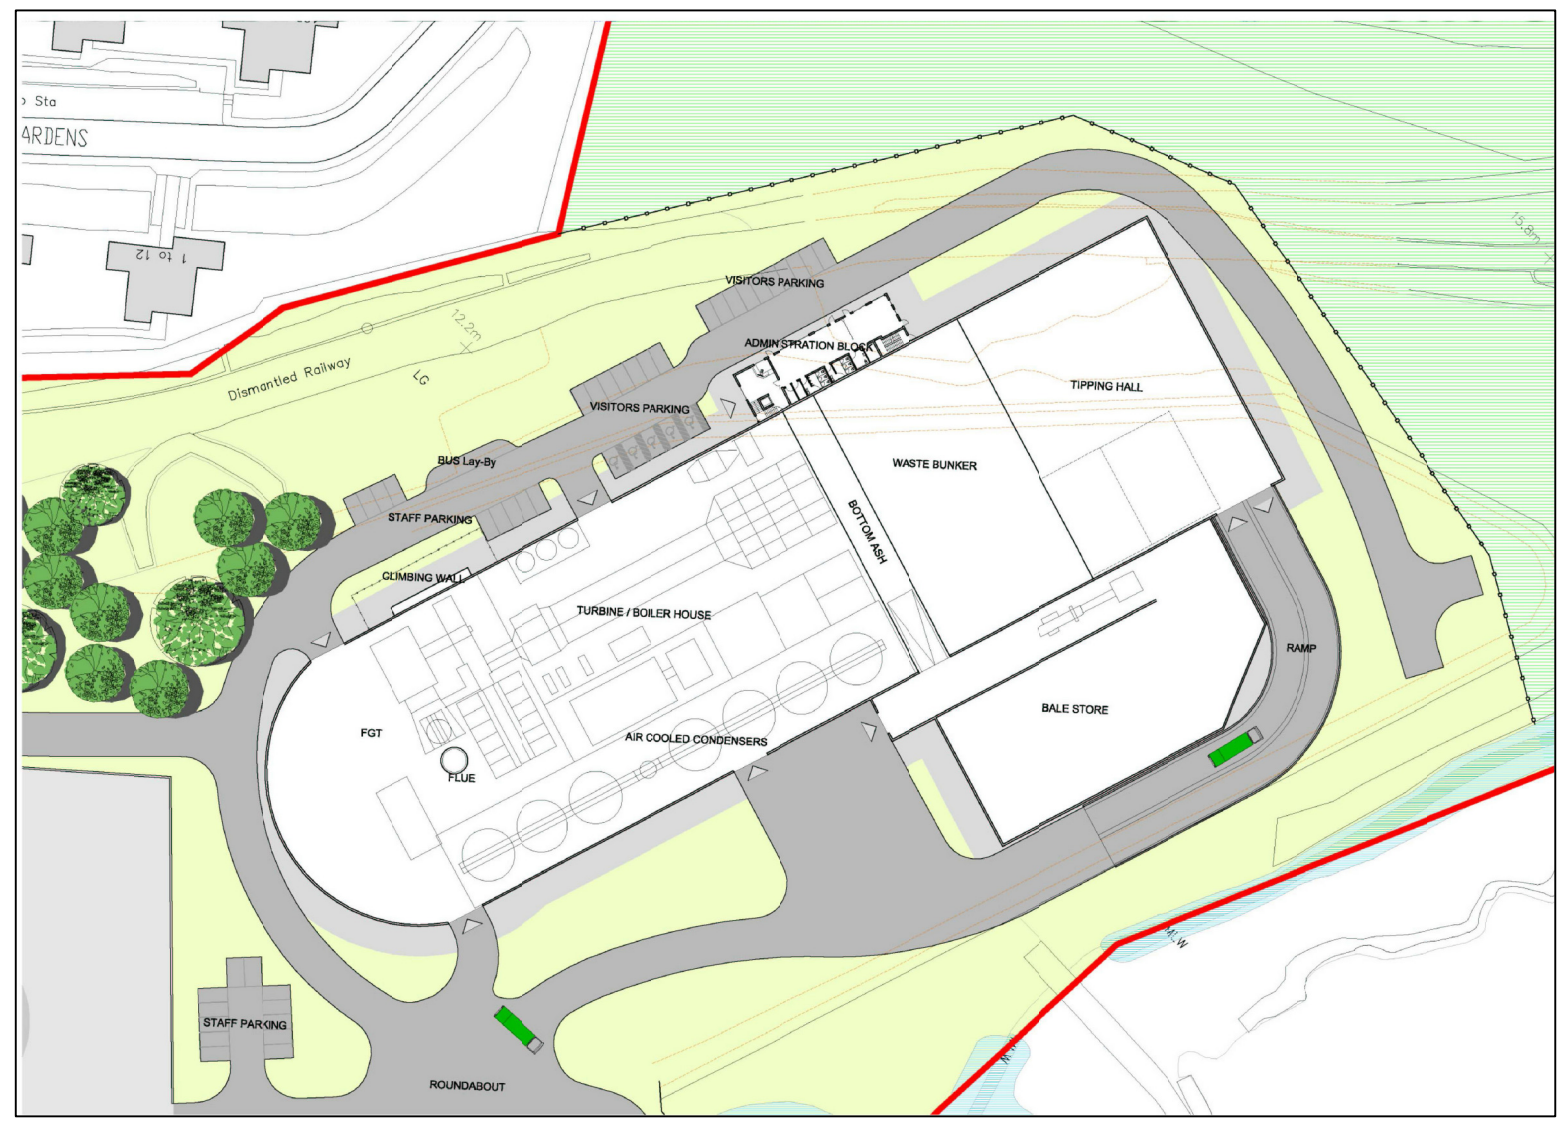

Revision Details	By	Date	Suffix
	Check		

Drawing Status
PLANNING

Job Title
**EFW CHP FACILITY,
NORTH YARD,
DEVONPORT**

Drawing Title
**INITIAL DESIGN
OPTION 1**

Scale at A3

Drawn RH	Approved IR
Stage 1 check IR	Stage 2 check IR
Originated	Date 14.12.2010

Drawing Number
FIGURE 5.1

Rev
-

