
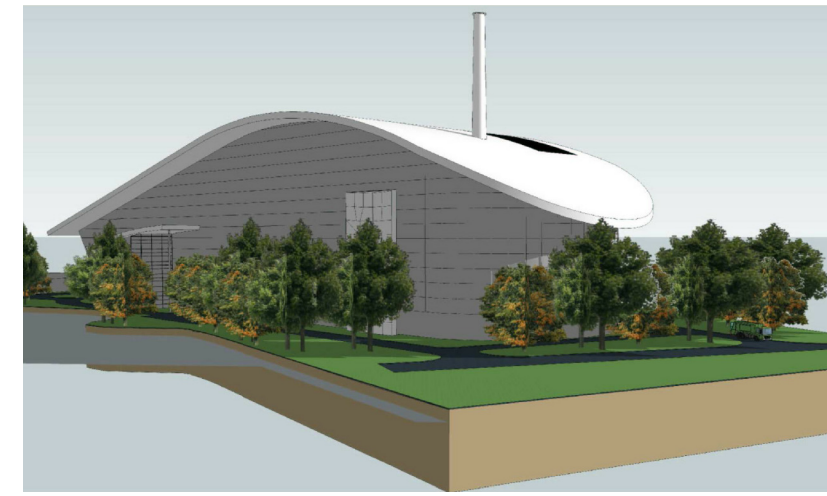


THIS DRAWING MAY BE USED ONLY FOR THE PURPOSE INTENDED AND ONLY WRITTEN DIMENSIONS SHALL BE USED

NOTES

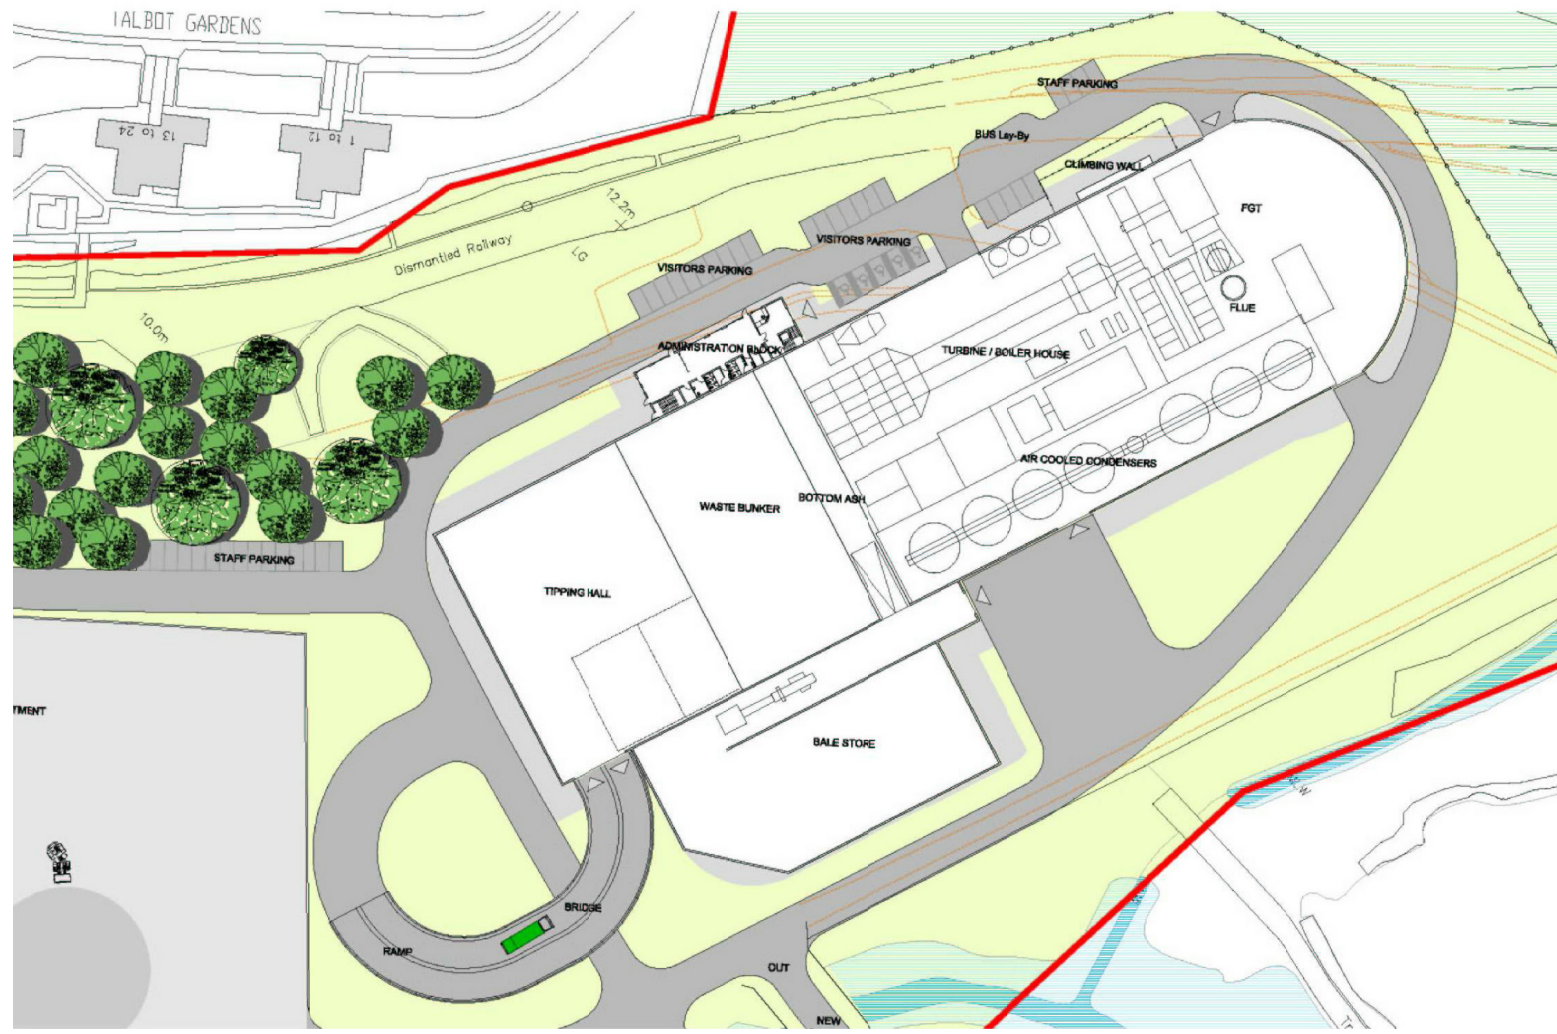

| | | | |
|------------------|-------|------|--------|
| Revision Details | By | Date | Suffix |
| | Check | | |

Drawing Status
PLANNING

Job Title
**EfW CHP FACILITY,
NORTH YARD,
DEVONPORT**

Drawing Title
**ALTERNATIVE DESIGN
OPTION 2**

Scale at A3

| | |
|---------------------|---------------------|
| Drawn RH | Approved IR |
| Stage 1 check IR | Stage 2 check IR |
| Originated | Date 14.12.2010 |

Drawing Number
FIGURE 5.2

Rev
-

