
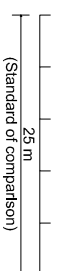


THIS DRAWING MAY BE USED ONLY FOR THE PURPOSE INTENDED AND ONLY WRITTEN DIMENSIONS SHALL BE USED

NOTES

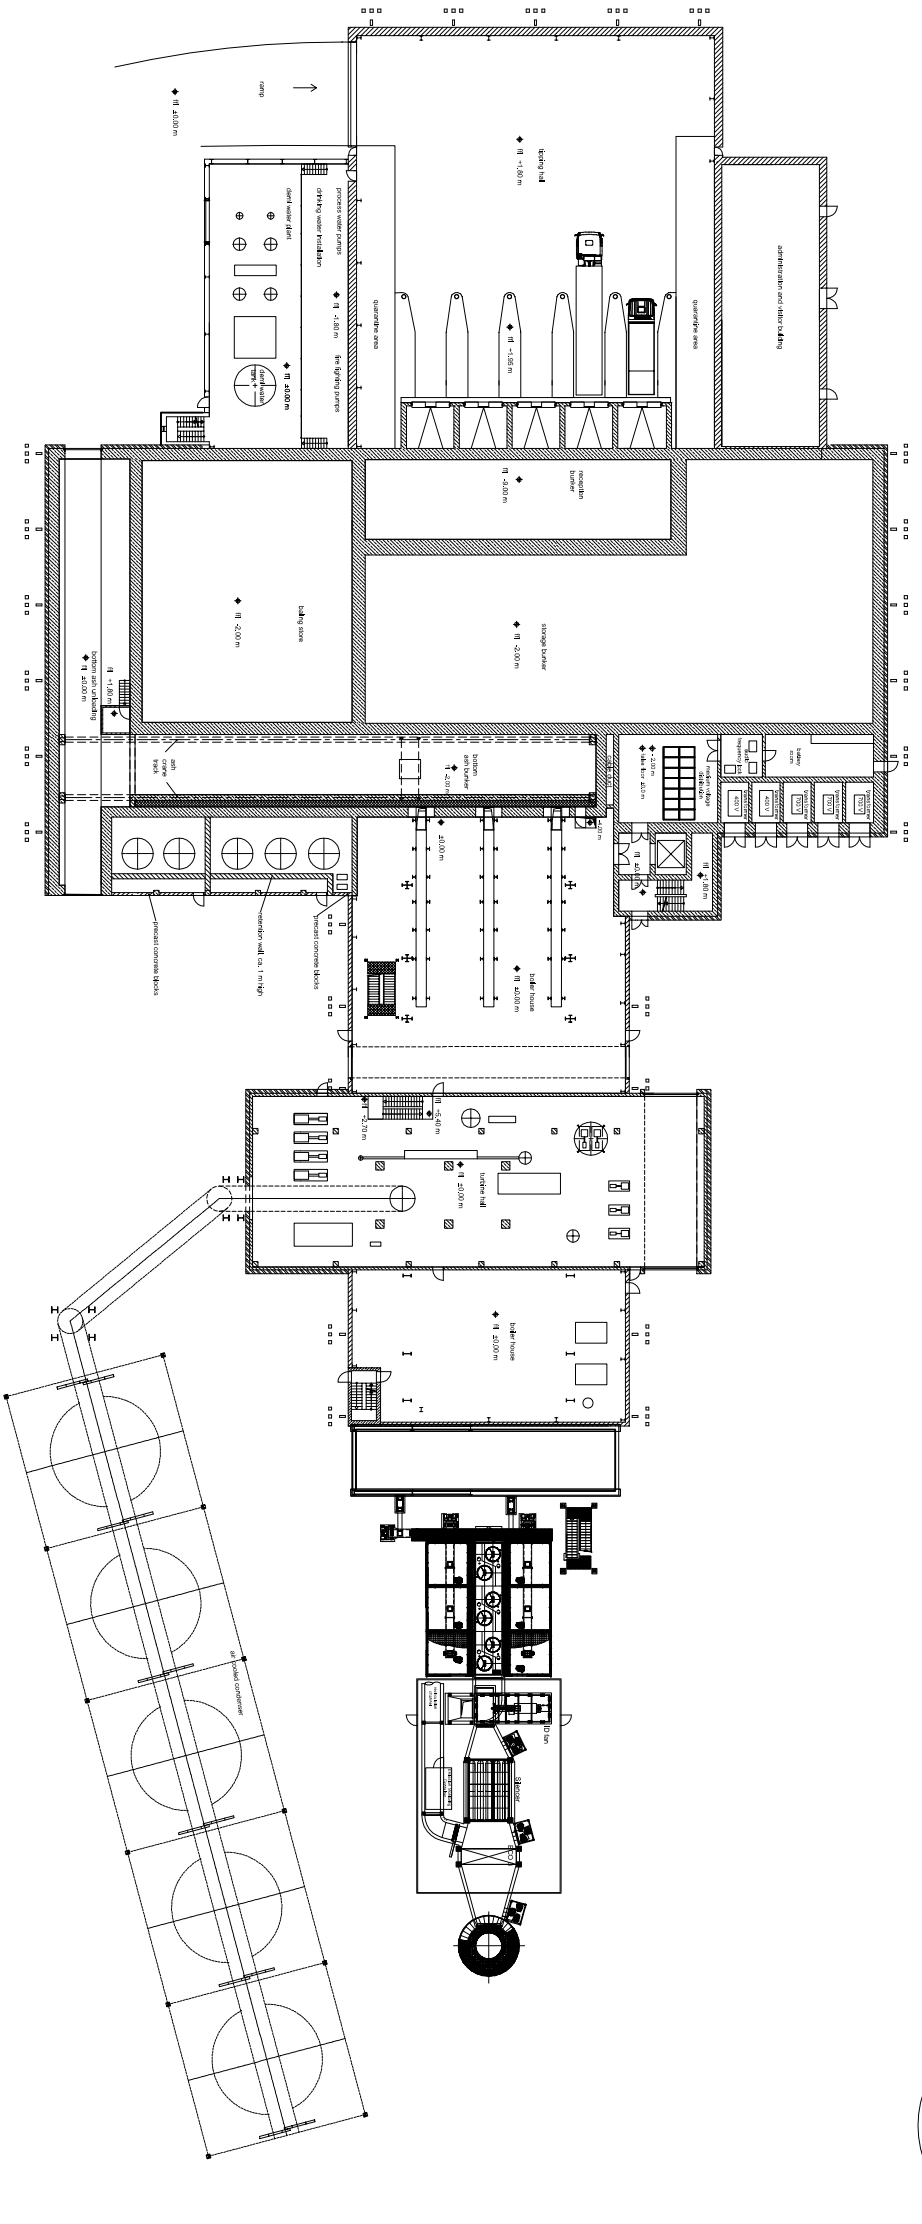

Revision Details	By	Date	Suffix

Drawing Status

PLANNING

Job Title
**EFW CHP FACILITY
 NORTH YARD
 DEVONPORT**

Drawing Title

**EFW CHP FACILITY
 LAYOUT**

Scale at A3

NTS

Drawn	Approved
MA	AH

Stage 1 check	Stage 2 check	Originated	Date
MA	SL	AH	10.05.11

Drawing Number

FIGURE 6.1



Contractor to SWDWP
 Environmental & Planning Consultant
 EPC Contractor
 General Designer
 Civil Works
 Architect
 Air Pollution Control
 Boiler & Grate
 Electrical & Control
 Water Steam System