
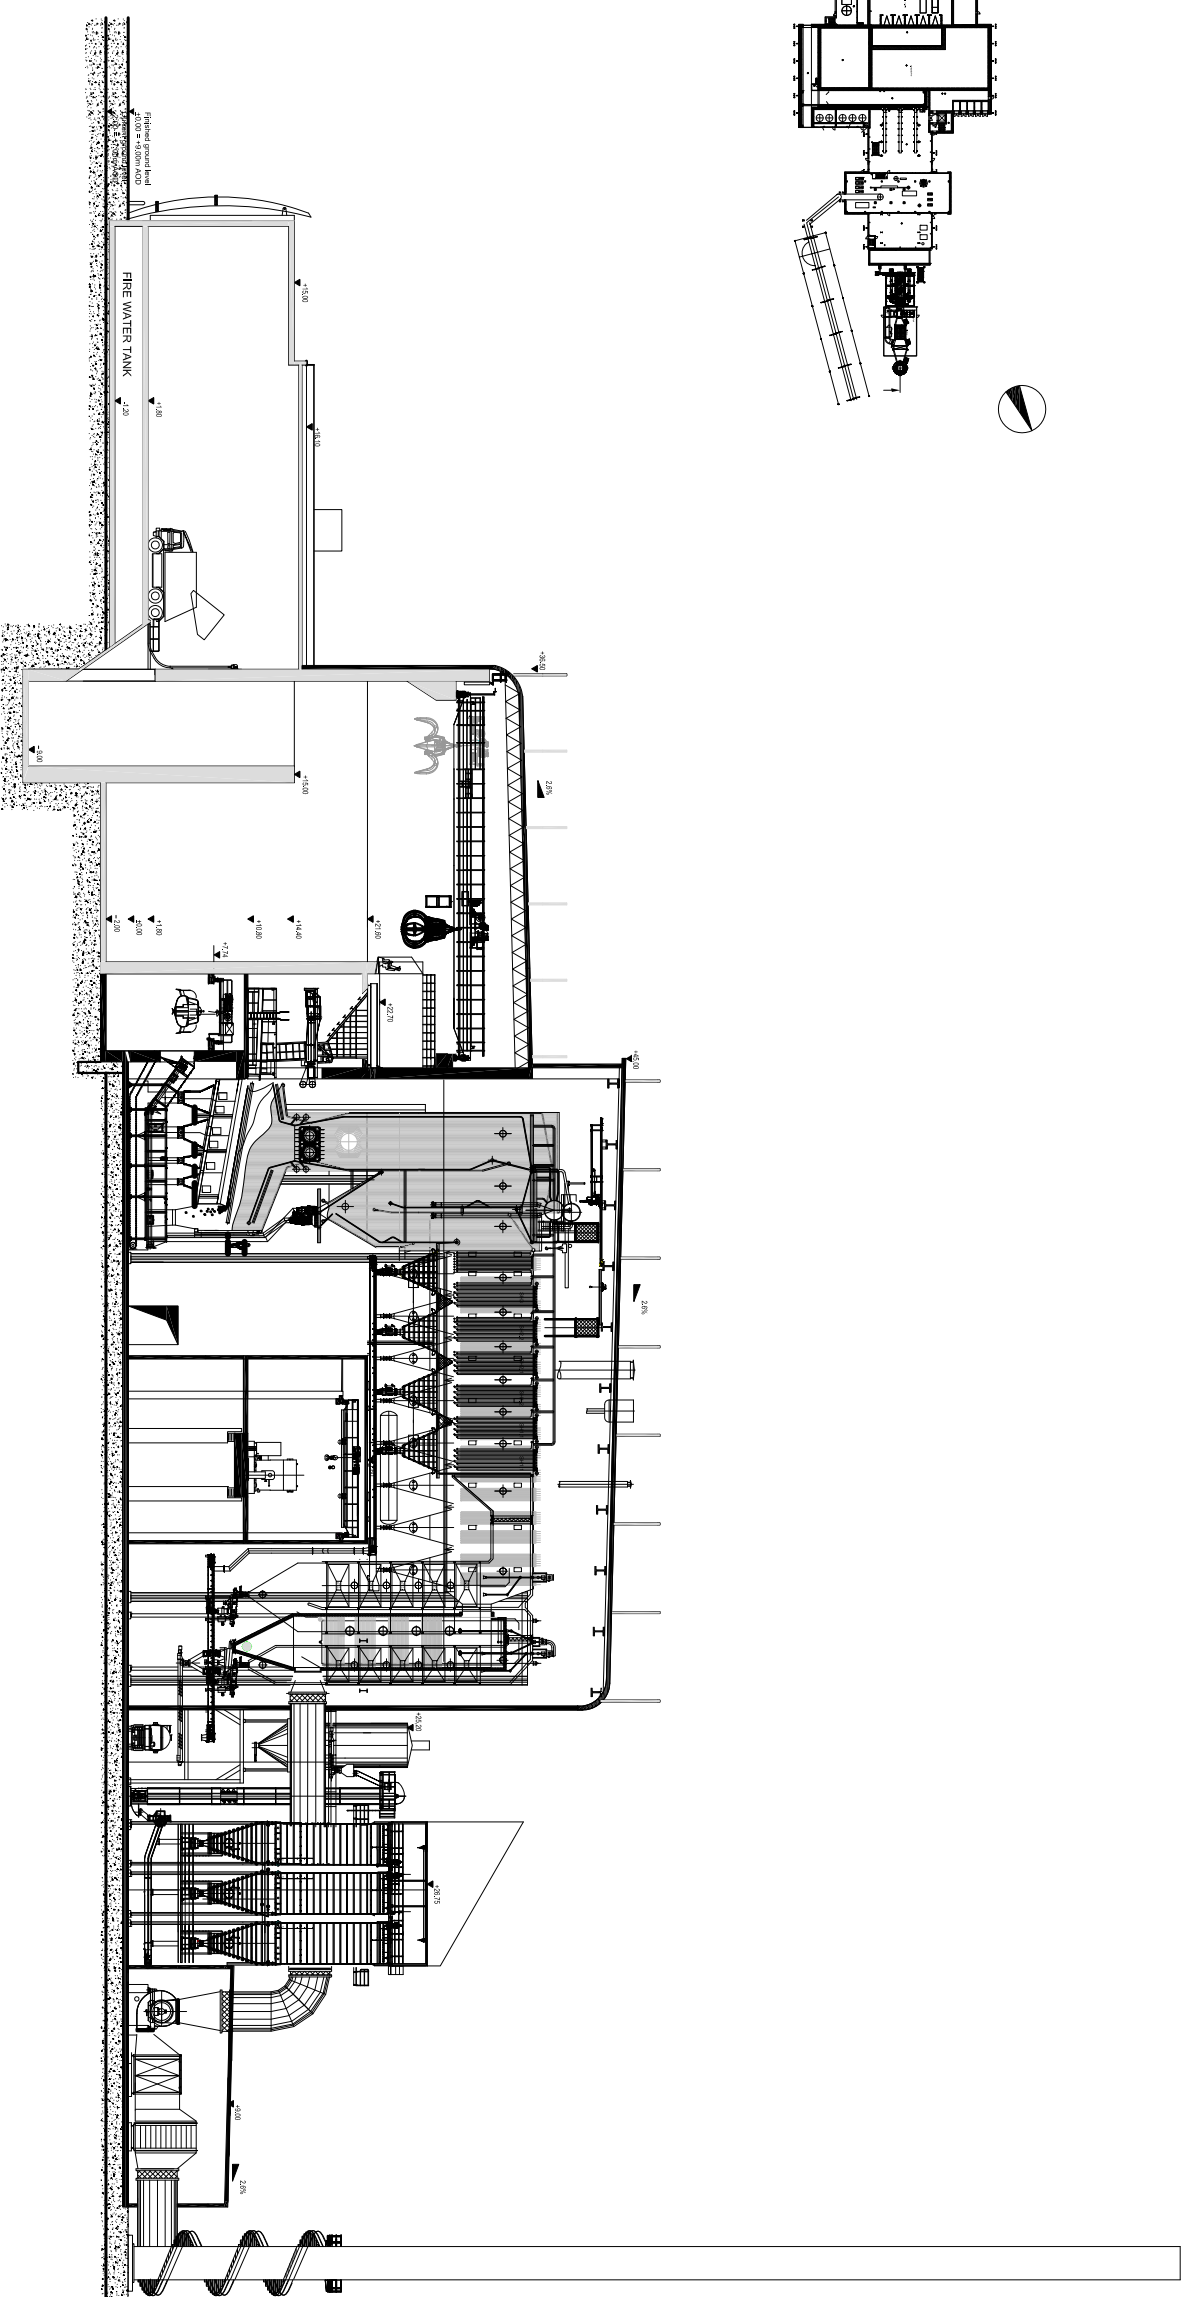


THIS DRAWING MAY BE USED ONLY FOR THE PURPOSE INTENDED AND ONLY WRITTEN DIMENSIONS SHALL BE USED

NOTES

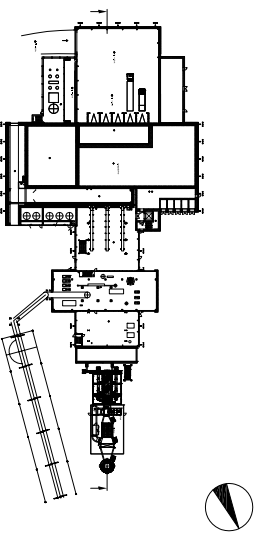


Revision Details	By	Date	Suffix
Check			

Drawing Status
PLANNING

Job Title
**EFW CHP FACILITY
NORTH YARD
DEVONPORT**

Drawing Title
**LONGITUDINAL SECTION
OF ENTIRE
MAIN BUILDING**

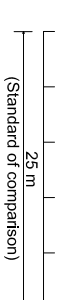

Scale at A3
NTS

Drawn	Approved	Date
MA	AH	10.05.11

Stage 1 check	Stage 2 check	Originated	Date	Rev
MA			10.05.11	

