


THIS DRAWING MAY BE USED ONLY FOR THE PURPOSE INTENDED AND ONLY WRITTEN DIMENSIONS SHALL BE USED

NOTES

- · — · TOWN WATER CONNECTION
- · — · SEWAGE CONNECTION
- · — · CHP WATER
- · — · 11kV CABLE ROUTE
- · — · 33kV CABLE ROUTE
- · — · EXISTING 300mm STEAM PIPEWORK TO BE REINFORCED
- · — · EXISTING 250mm STEAM PIPEWORK TO BE REINFORCED

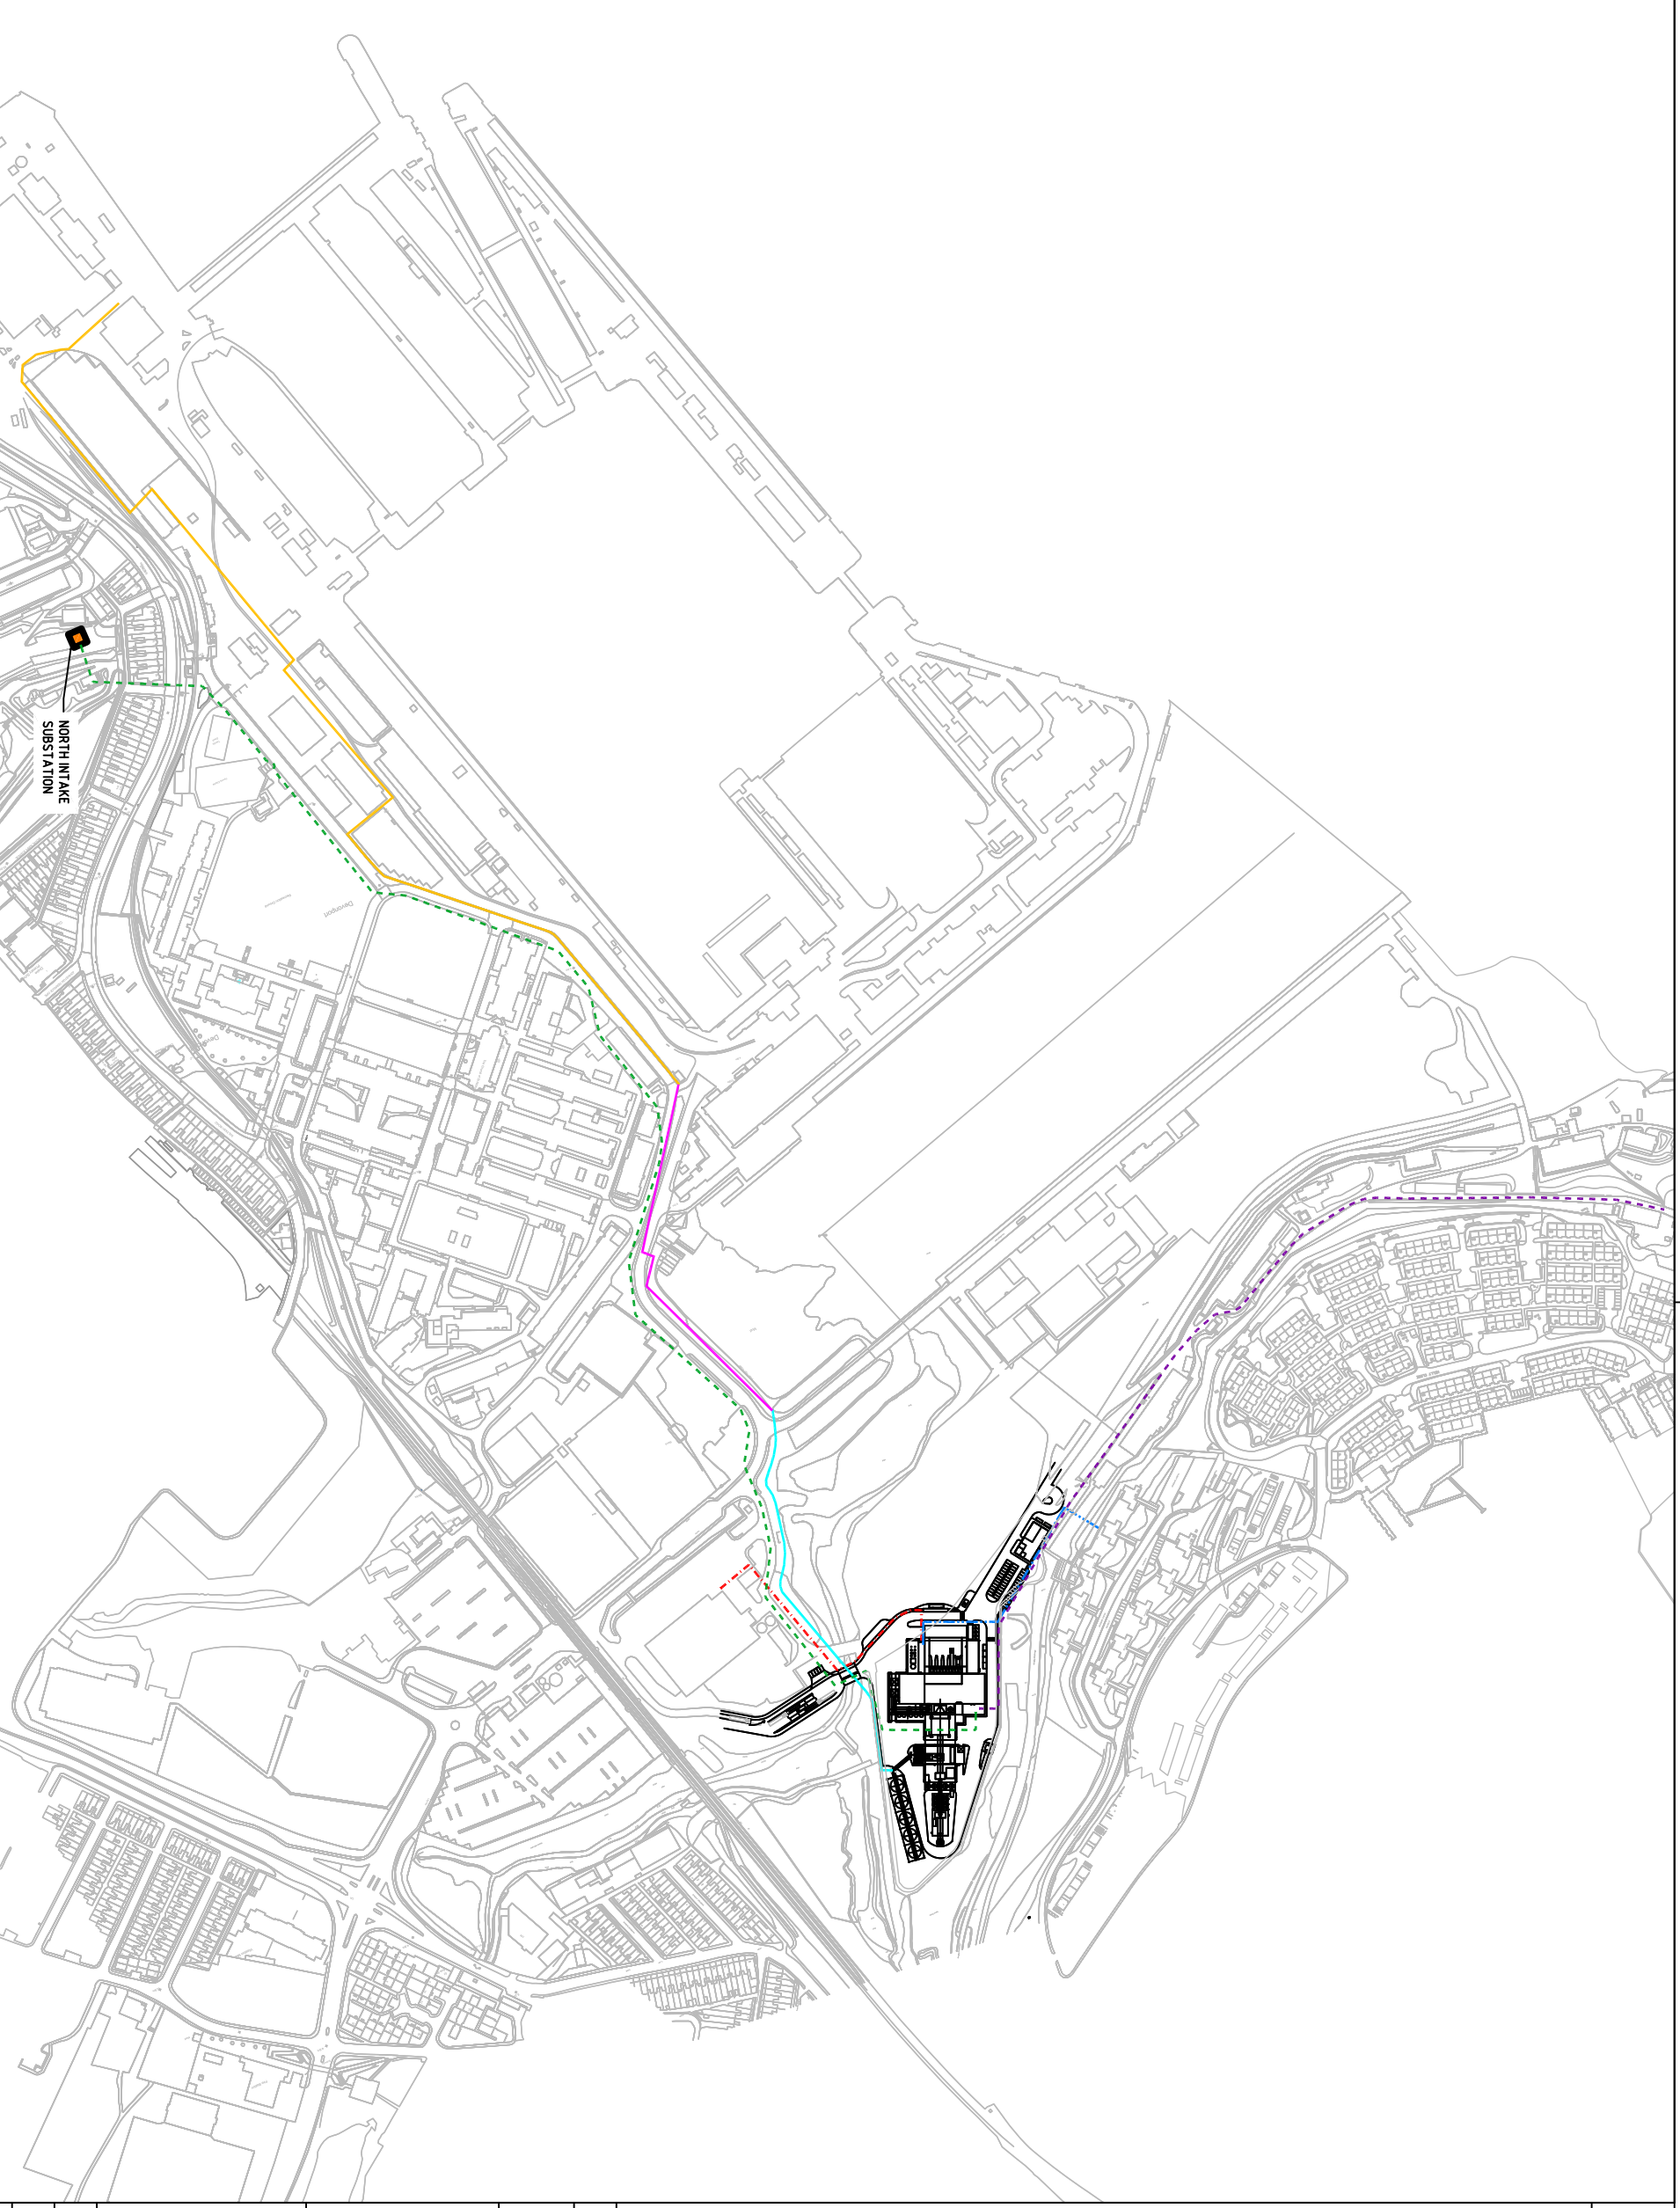

Revision Details	By	Date	Suffix

PLANNING

Job Title

**EW CHP FACILITY,
NORTH YARD
DEVONPORT**

Drawing Title

**CONNECTIONS TO
INFRASTRUCTURE**

Scale at A3	
NTS	Drawn
MA	Approved
MA	AH
MA	Originated
MA	Date
MA	Rev

Drawing Number **Figure 6.4**

	MVV Environment		MVV O&M		SC		Secht Mifcor		KIER		Lab		JRR		Standardkessel		Intech		wandschneider + guthardt
Project Developer	Development Ltd	Main Contractor		Architect		Environmental & Planning Consultant		Civil Works		Air Pollution Control		Electrical & Control		Boiler & Grate		Water Steam System		General Designer	