


THIS DRAWING MAY BE USED ONLY FOR THE PURPOSE INTENDED AND ONLY WRITTEN DIMENSIONS SHALL BE USED

NOTES

1. PROPOSED CARRIAGEWAY TO BE A MINIMUM WIDTH OF 7.5m.
2. FOOTWAY TO BE A MINIMUM WIDTH OF 3m.

LEGEND

- CARRIAGEWAY
- FOOTWAY
- GRASS VERGE
- CUT EMBANKMENT
- FILL EMBANKMENT

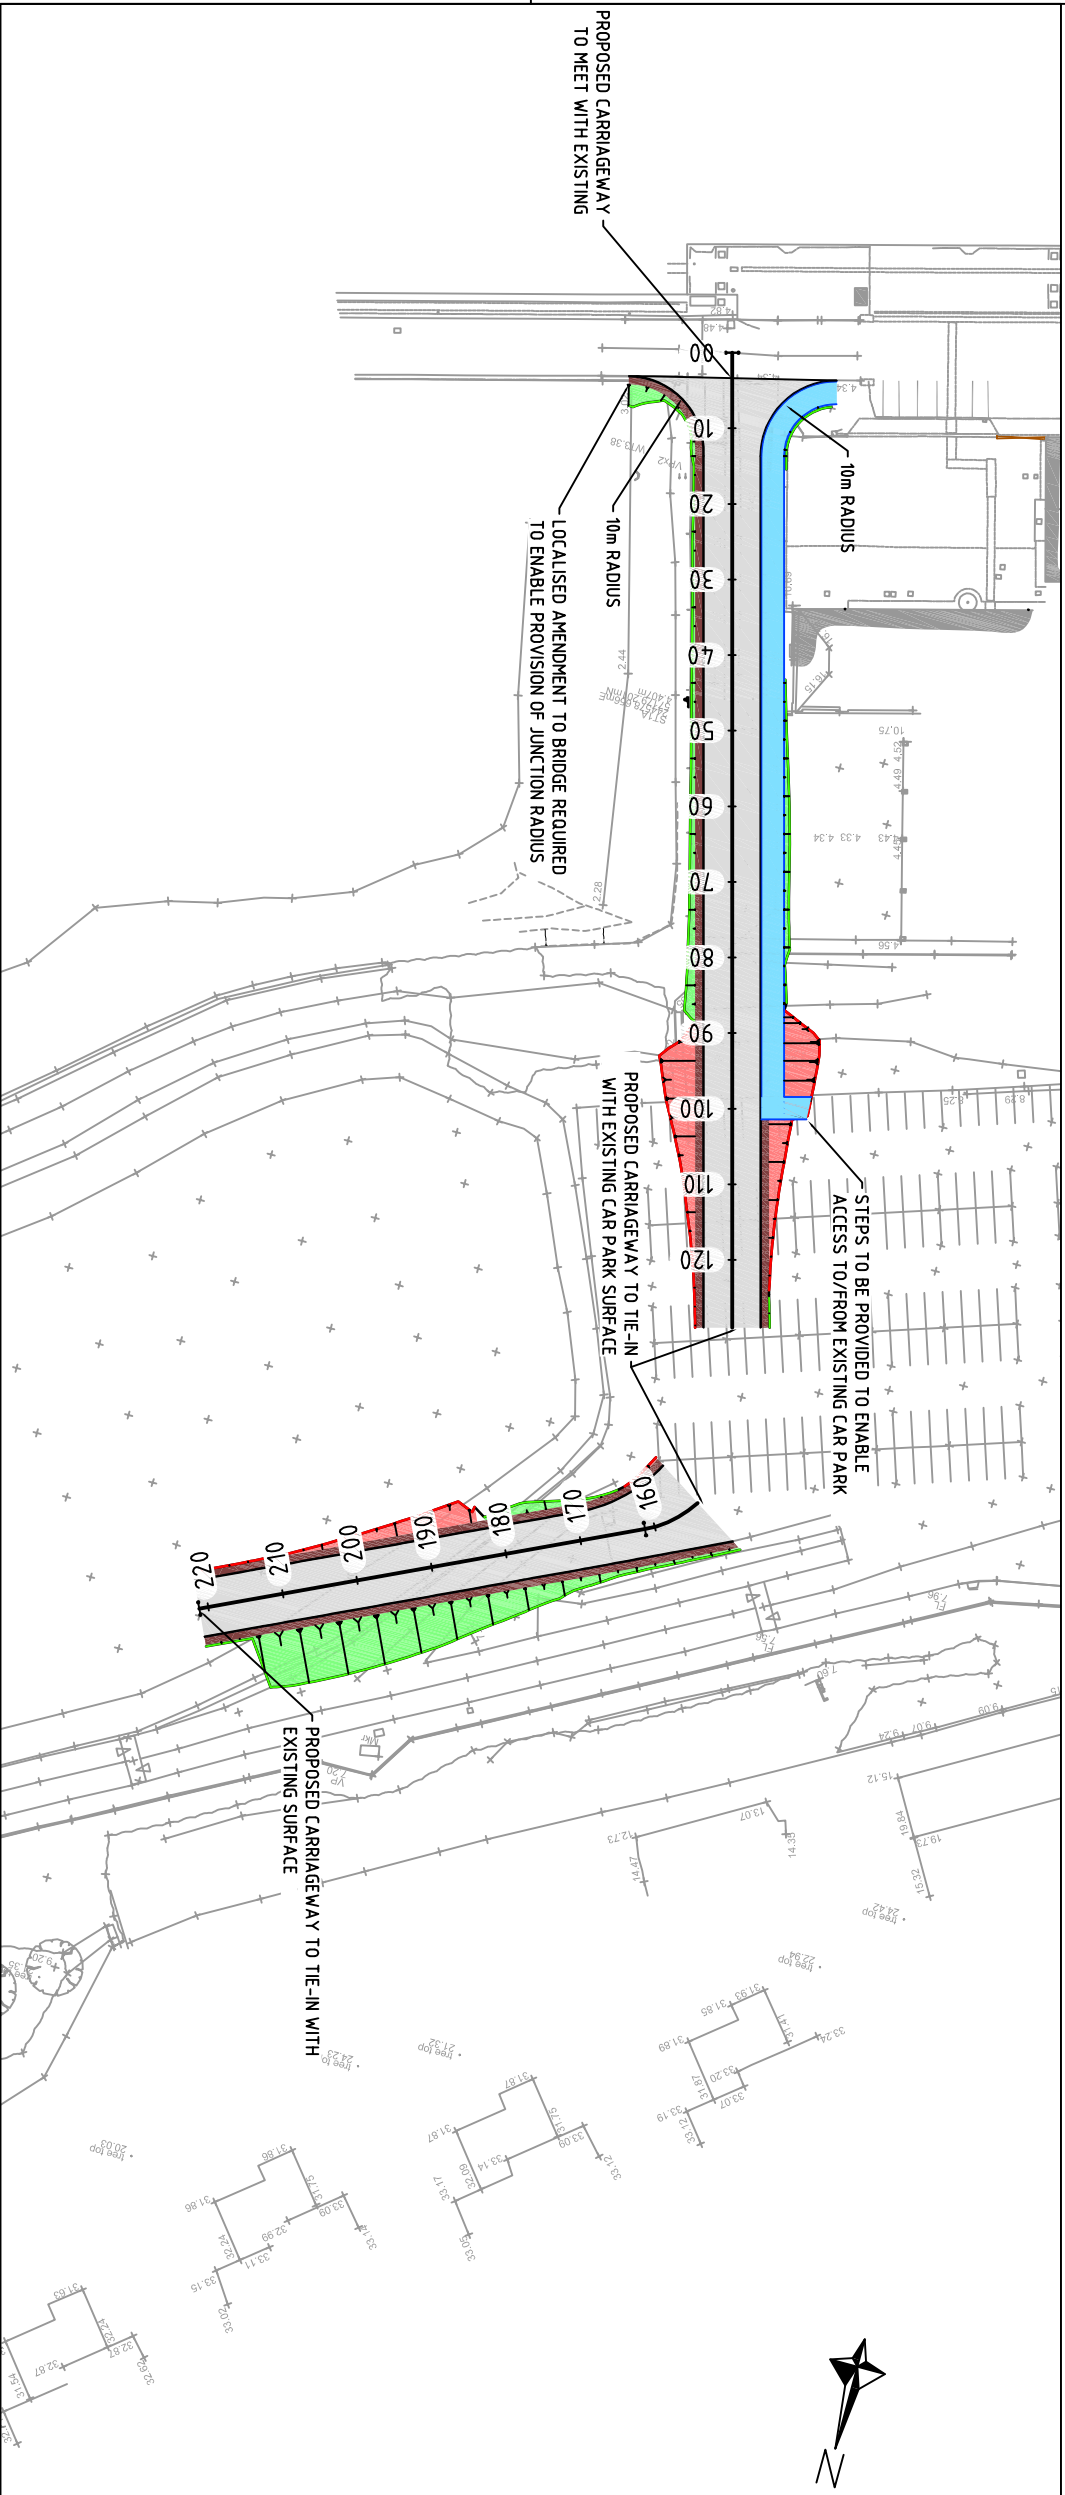

Job Title
EFW CHP FACILITY
NORTH YARD DEVONPORT

Drawing Title

BULLPOINT
ACCESS ROAD

Revision Details	By	Date	Suffix

Drawing Status

PLANNING

Scale at A3	PLAN 1:1000
Drawn	Approved
CM	AH
Stage 1 check	Stage 2 check
Originated	Date
	18/04/11
Drawing Number	Rev

Figure 6.7



Contractor to SWDWP



Environmental & Planning Consultant



EPC Contractor



Envi Con & Plant Engineering GmbH
General Designer



Civil Works



Architect



Air Pollution Control



Boiler & Grate



Electrical & Control



Water Steam System