


THIS DRAWING MAY BE USED ONLY FOR THE PURPOSE INTENDED AND ONLY WRITTEN DIMENSIONS SHALL BE USED

NOTES

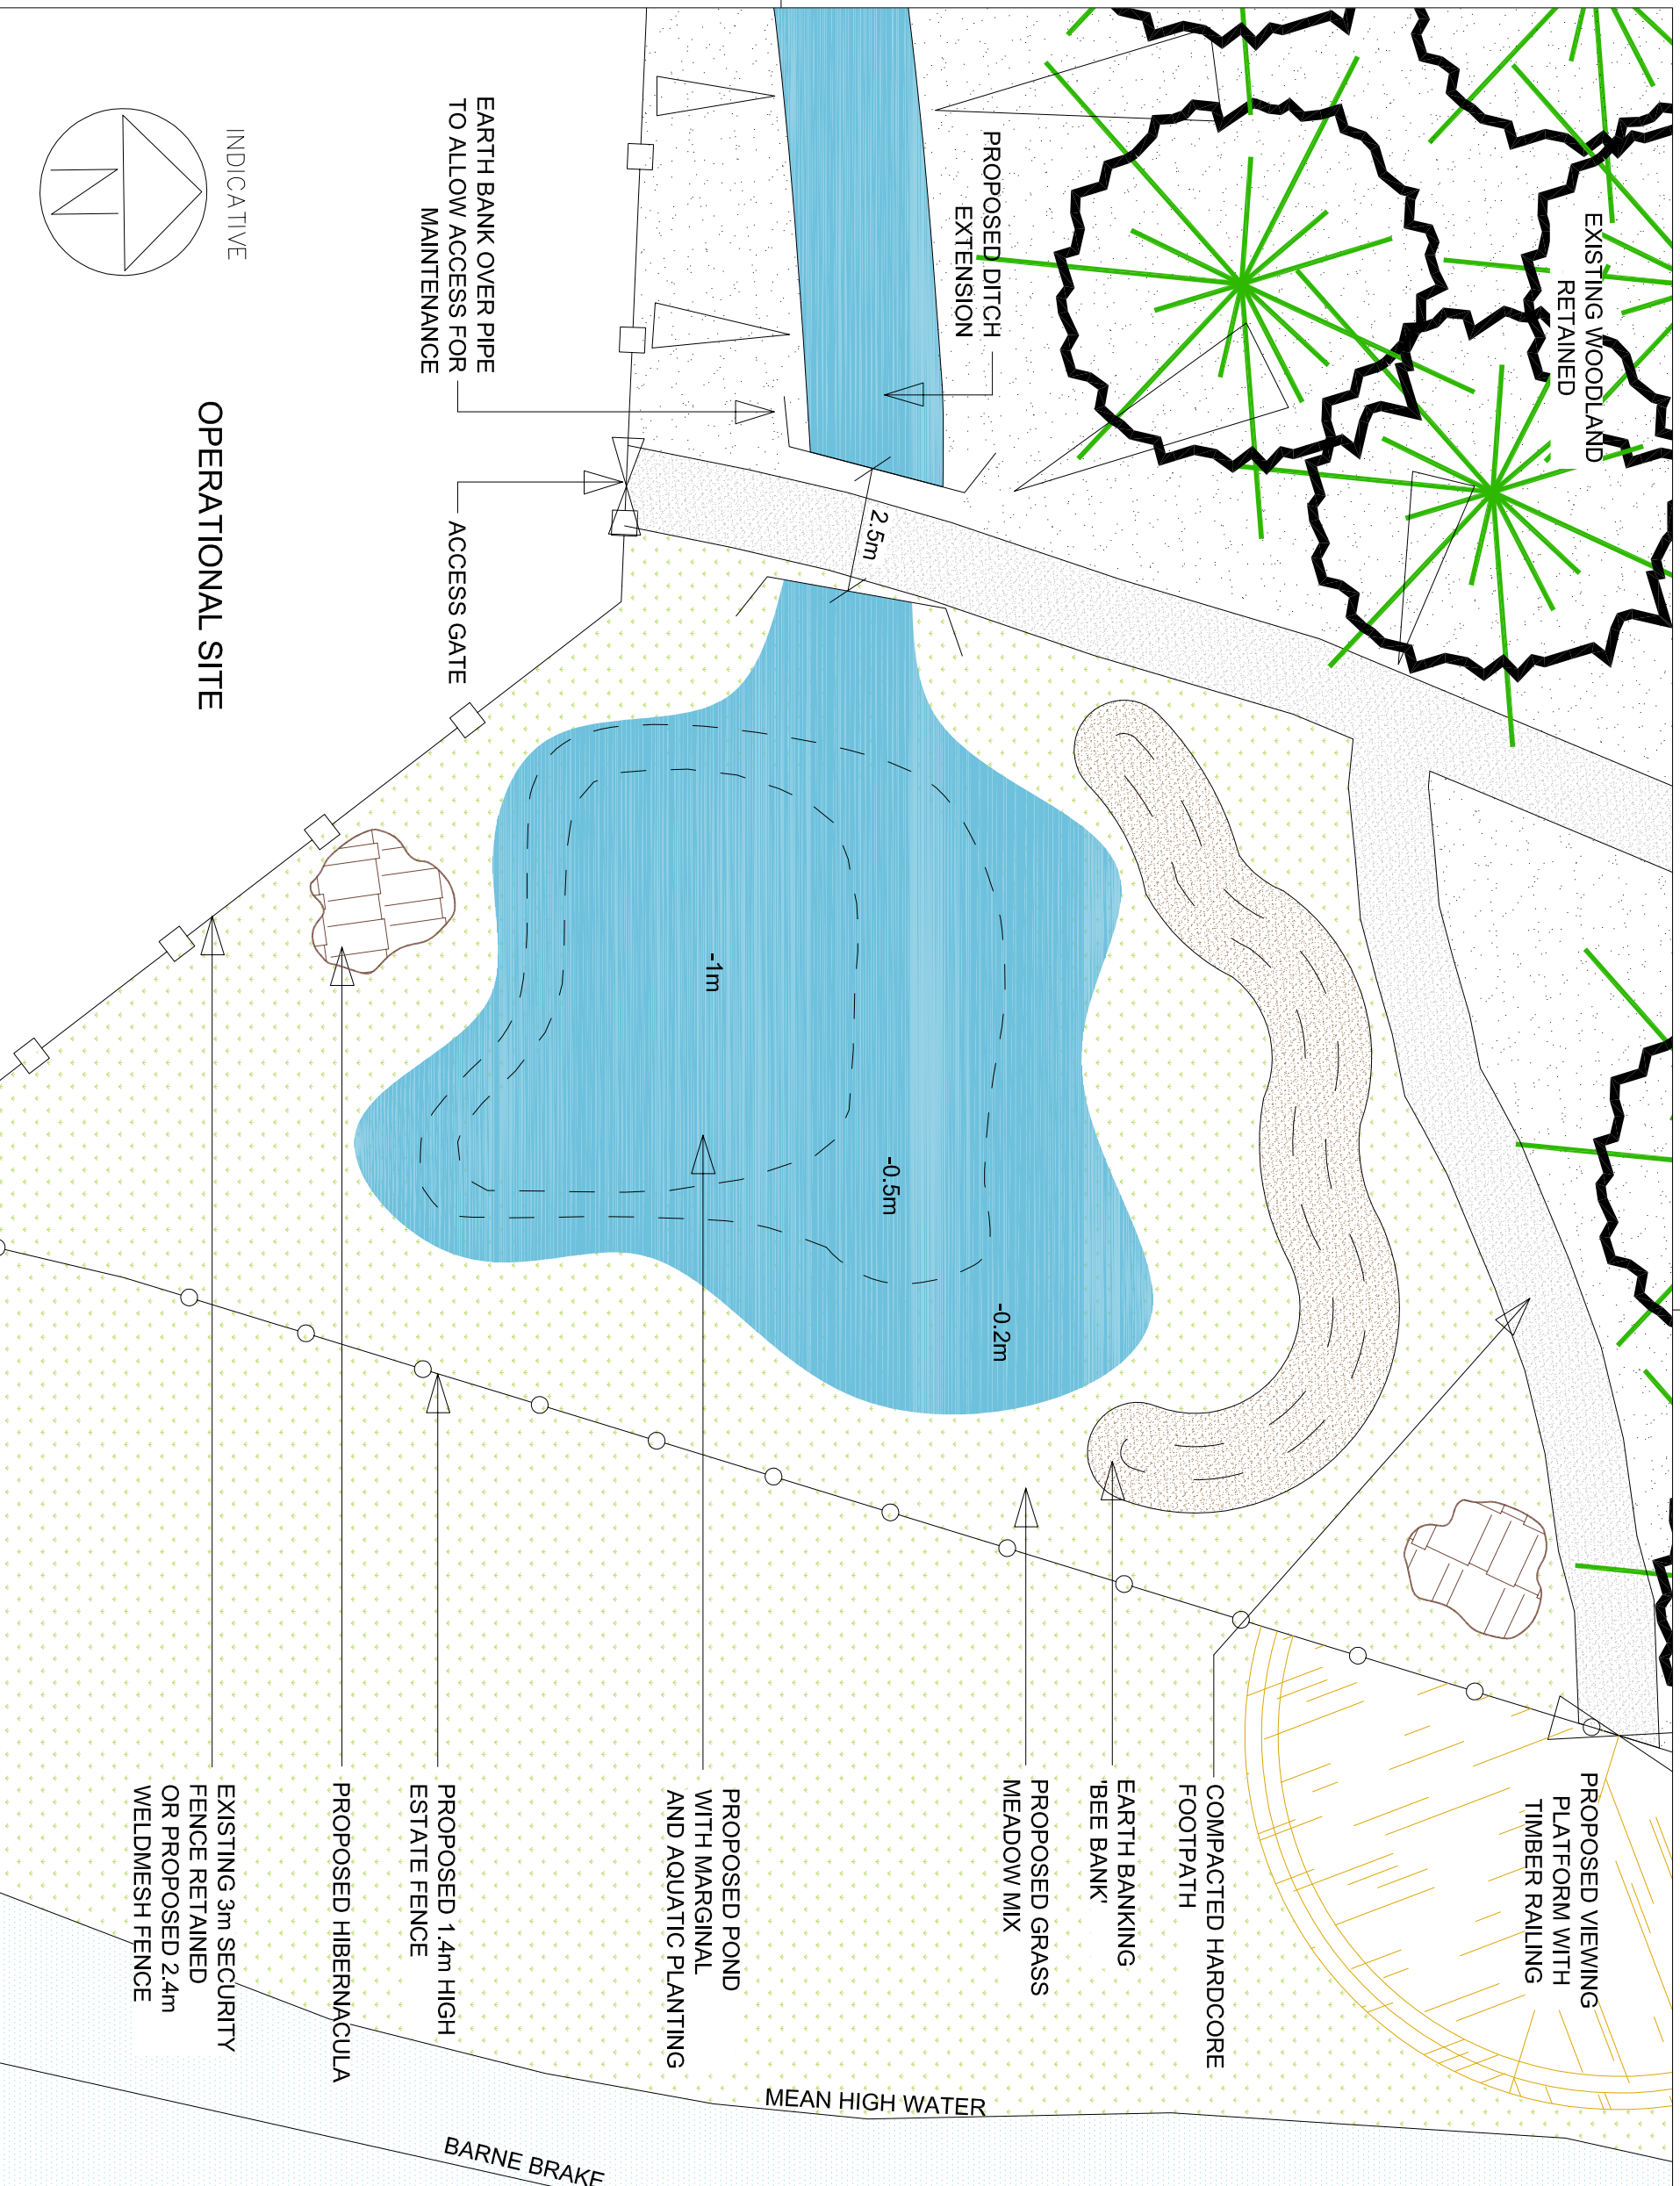

Revision Details	By	Date	Suffix

Drawing Status	By	Date	Suffix

Job Title
PLANNING

Job Title
**EW CHP FACILITY,
NORTH YARD,
DEVONPORT**

Drawing Title
**WILDLIFE
POND PLAN**

Scale at A3 1:100	Drawn LB	Approved SL
Stage 1 check SL	Stage 2 check SL	Originated SL
Drawing Number FIGURE 7.1	Date 14.03.11	Rev A

MVV · Environment Contractor to SWDWP	Scott Wilson Environmental & Planning Consultant	MVV · O&M EPC Contractor	Envi Con Envi Con & Plant Engineering GmbH General Designer	KIER Civil Works	SC Architect	Ldp Air Pollution Control	Standardkessel Boiler & Grate	JSR Electrical & Control	Intech Water Steam System
---	---	--	---	----------------------------	------------------------	-------------------------------------	---	------------------------------------	-------------------------------------