



THIS DRAWING MAY BE USED ONLY FOR THE PURPOSE INTENDED AND ONLY WRITTEN DIMENSIONS SHALL BE USED

Section - Scale 1:100

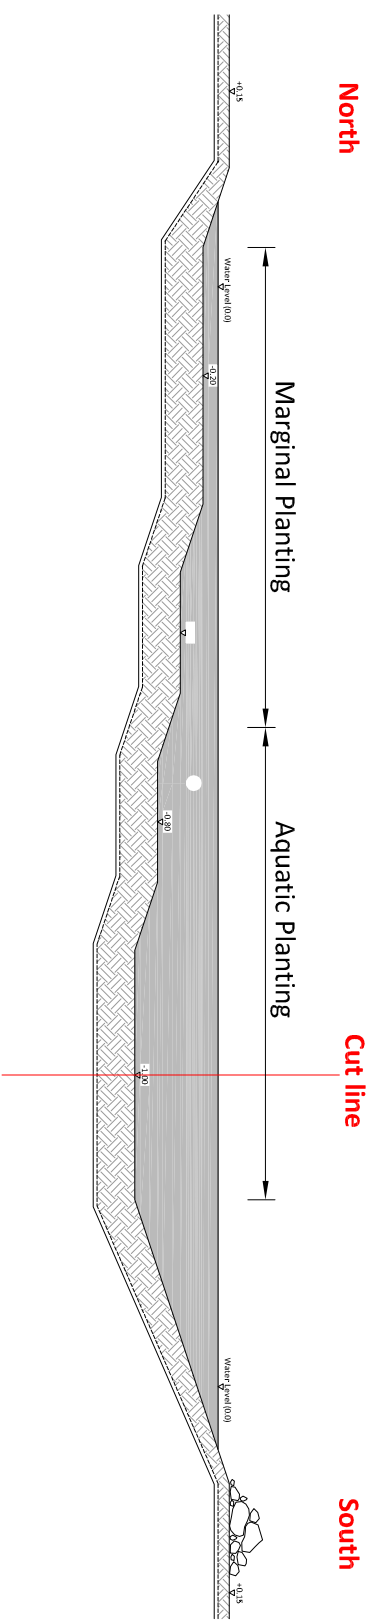


1. 0.75mm Epalyn liner
2. Protective Matting, secured by pins drivin @ regular intervals per manufacturers recommendations
3. Microhabitats Stones & Boulders to create
4. 500mm Topsoil
5. Water

Section - Scale 1:50

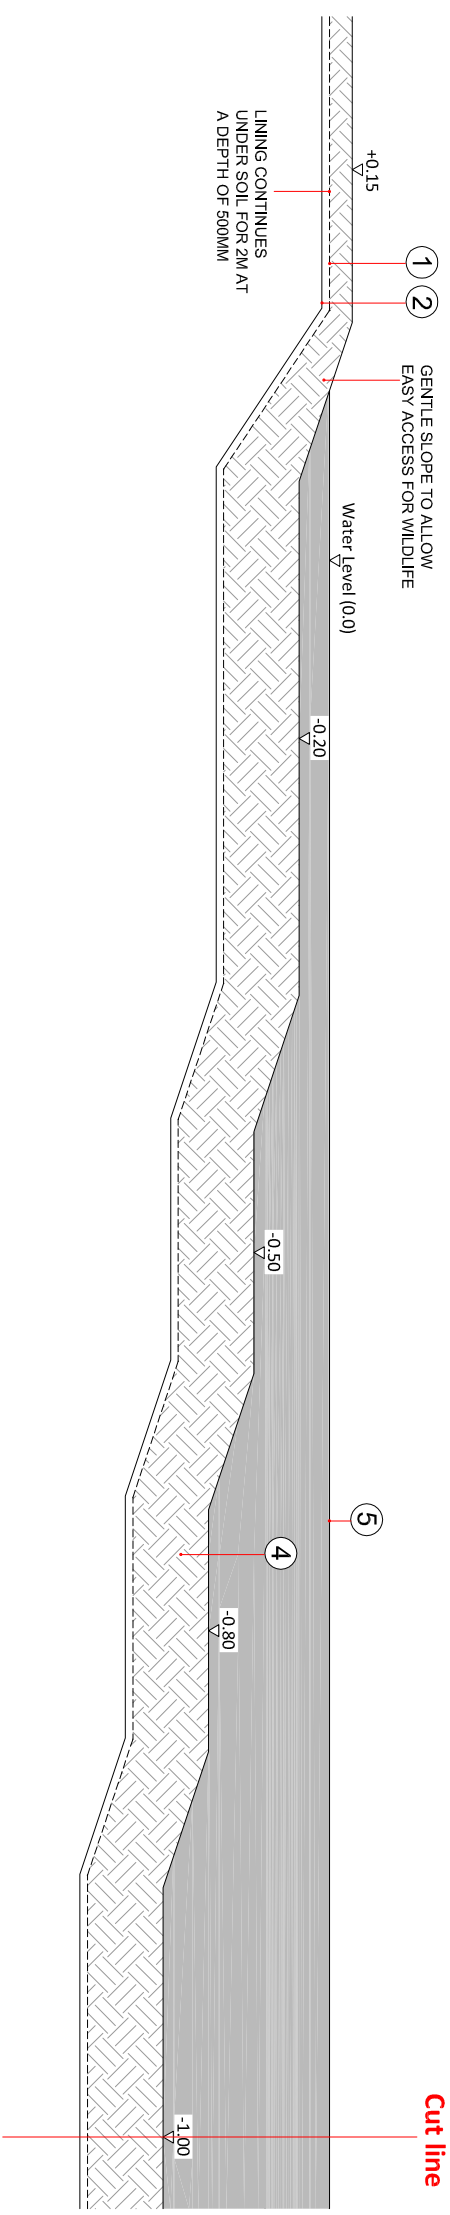

Section - Scale 1:50

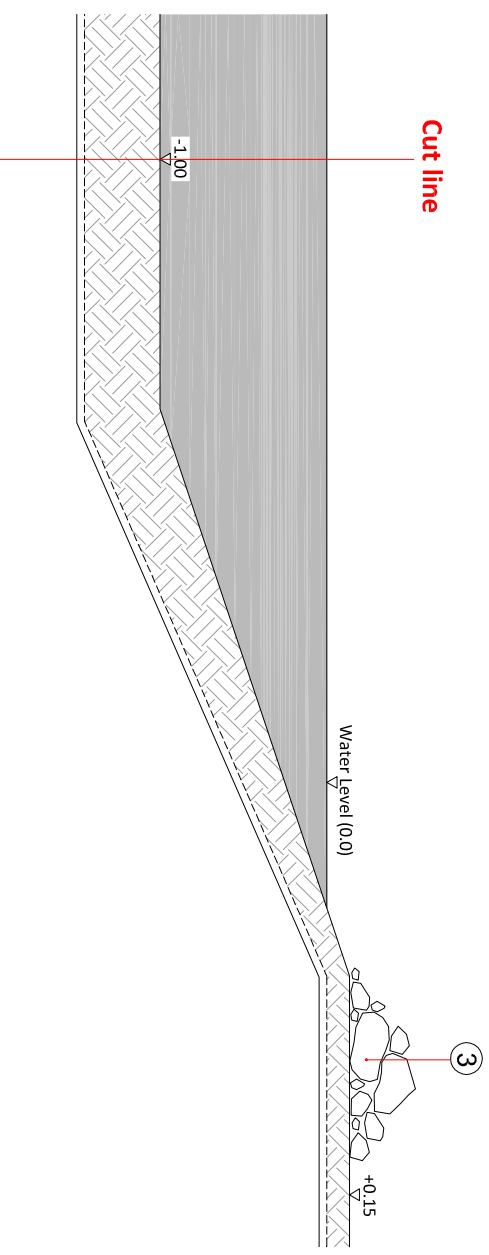

NOTES

Revision Details	By	Date	Suffix

Drawing Status: **PLANNING**

Job Title: **EFW CHP FACILITY, NORTH YARD, DEVONPORT**

Drawing Title: **WILDLIFE POND DETAIL**

Scale at A3: **1:20**

Drawn	Approved	Date	Rev
MA/LB	SL	11.03.11	
SL			

Drawing Number: **FIGURE 7.2**
0123356-201

