


THIS DRAWING MAY BE USED ONLY FOR THE PURPOSE INTENDED AND ONLY WRITTEN DIMENSIONS SHALL BE USED

NOTES

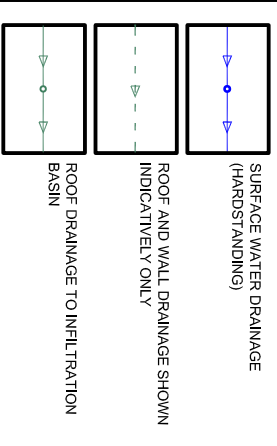

PLANT DATUM ± 0.00M
= +9M AOD

DRAWING PRODUCED PER GHA
LWGUNN HAND SKETCH 25.02.11

Reproduced from Ordnance Survey digital map data
(c) Crown copyright 2005. All rights reserved.
License number 0100031673

DRAINAGE NOTE & HATCH REMOVED	OK/AH	06/05/11	C
TEXT MOVED AND INFILTRATION BASIN REMOVED	LB/SL	20/04/11	B
UPDATED SITE BOUNDARY AND DRAWING TEMPLATE	LB/IR	16/04/11	A
Revision Details	By	Date	Suffix


PLANNING

Job Title
**EW CHP FACILITY,
NORTH YARD,
DEVONPORT**

Drawing Title
**DRAINAGE
LAYOUT PLAN**

Scale at A3	1:1250
Drawn	Approved
LB	IR
Stage 1 check	Stage 2 check
Original	Originated
03.03.11	Date

Drawing Number	Rev
PA21	C

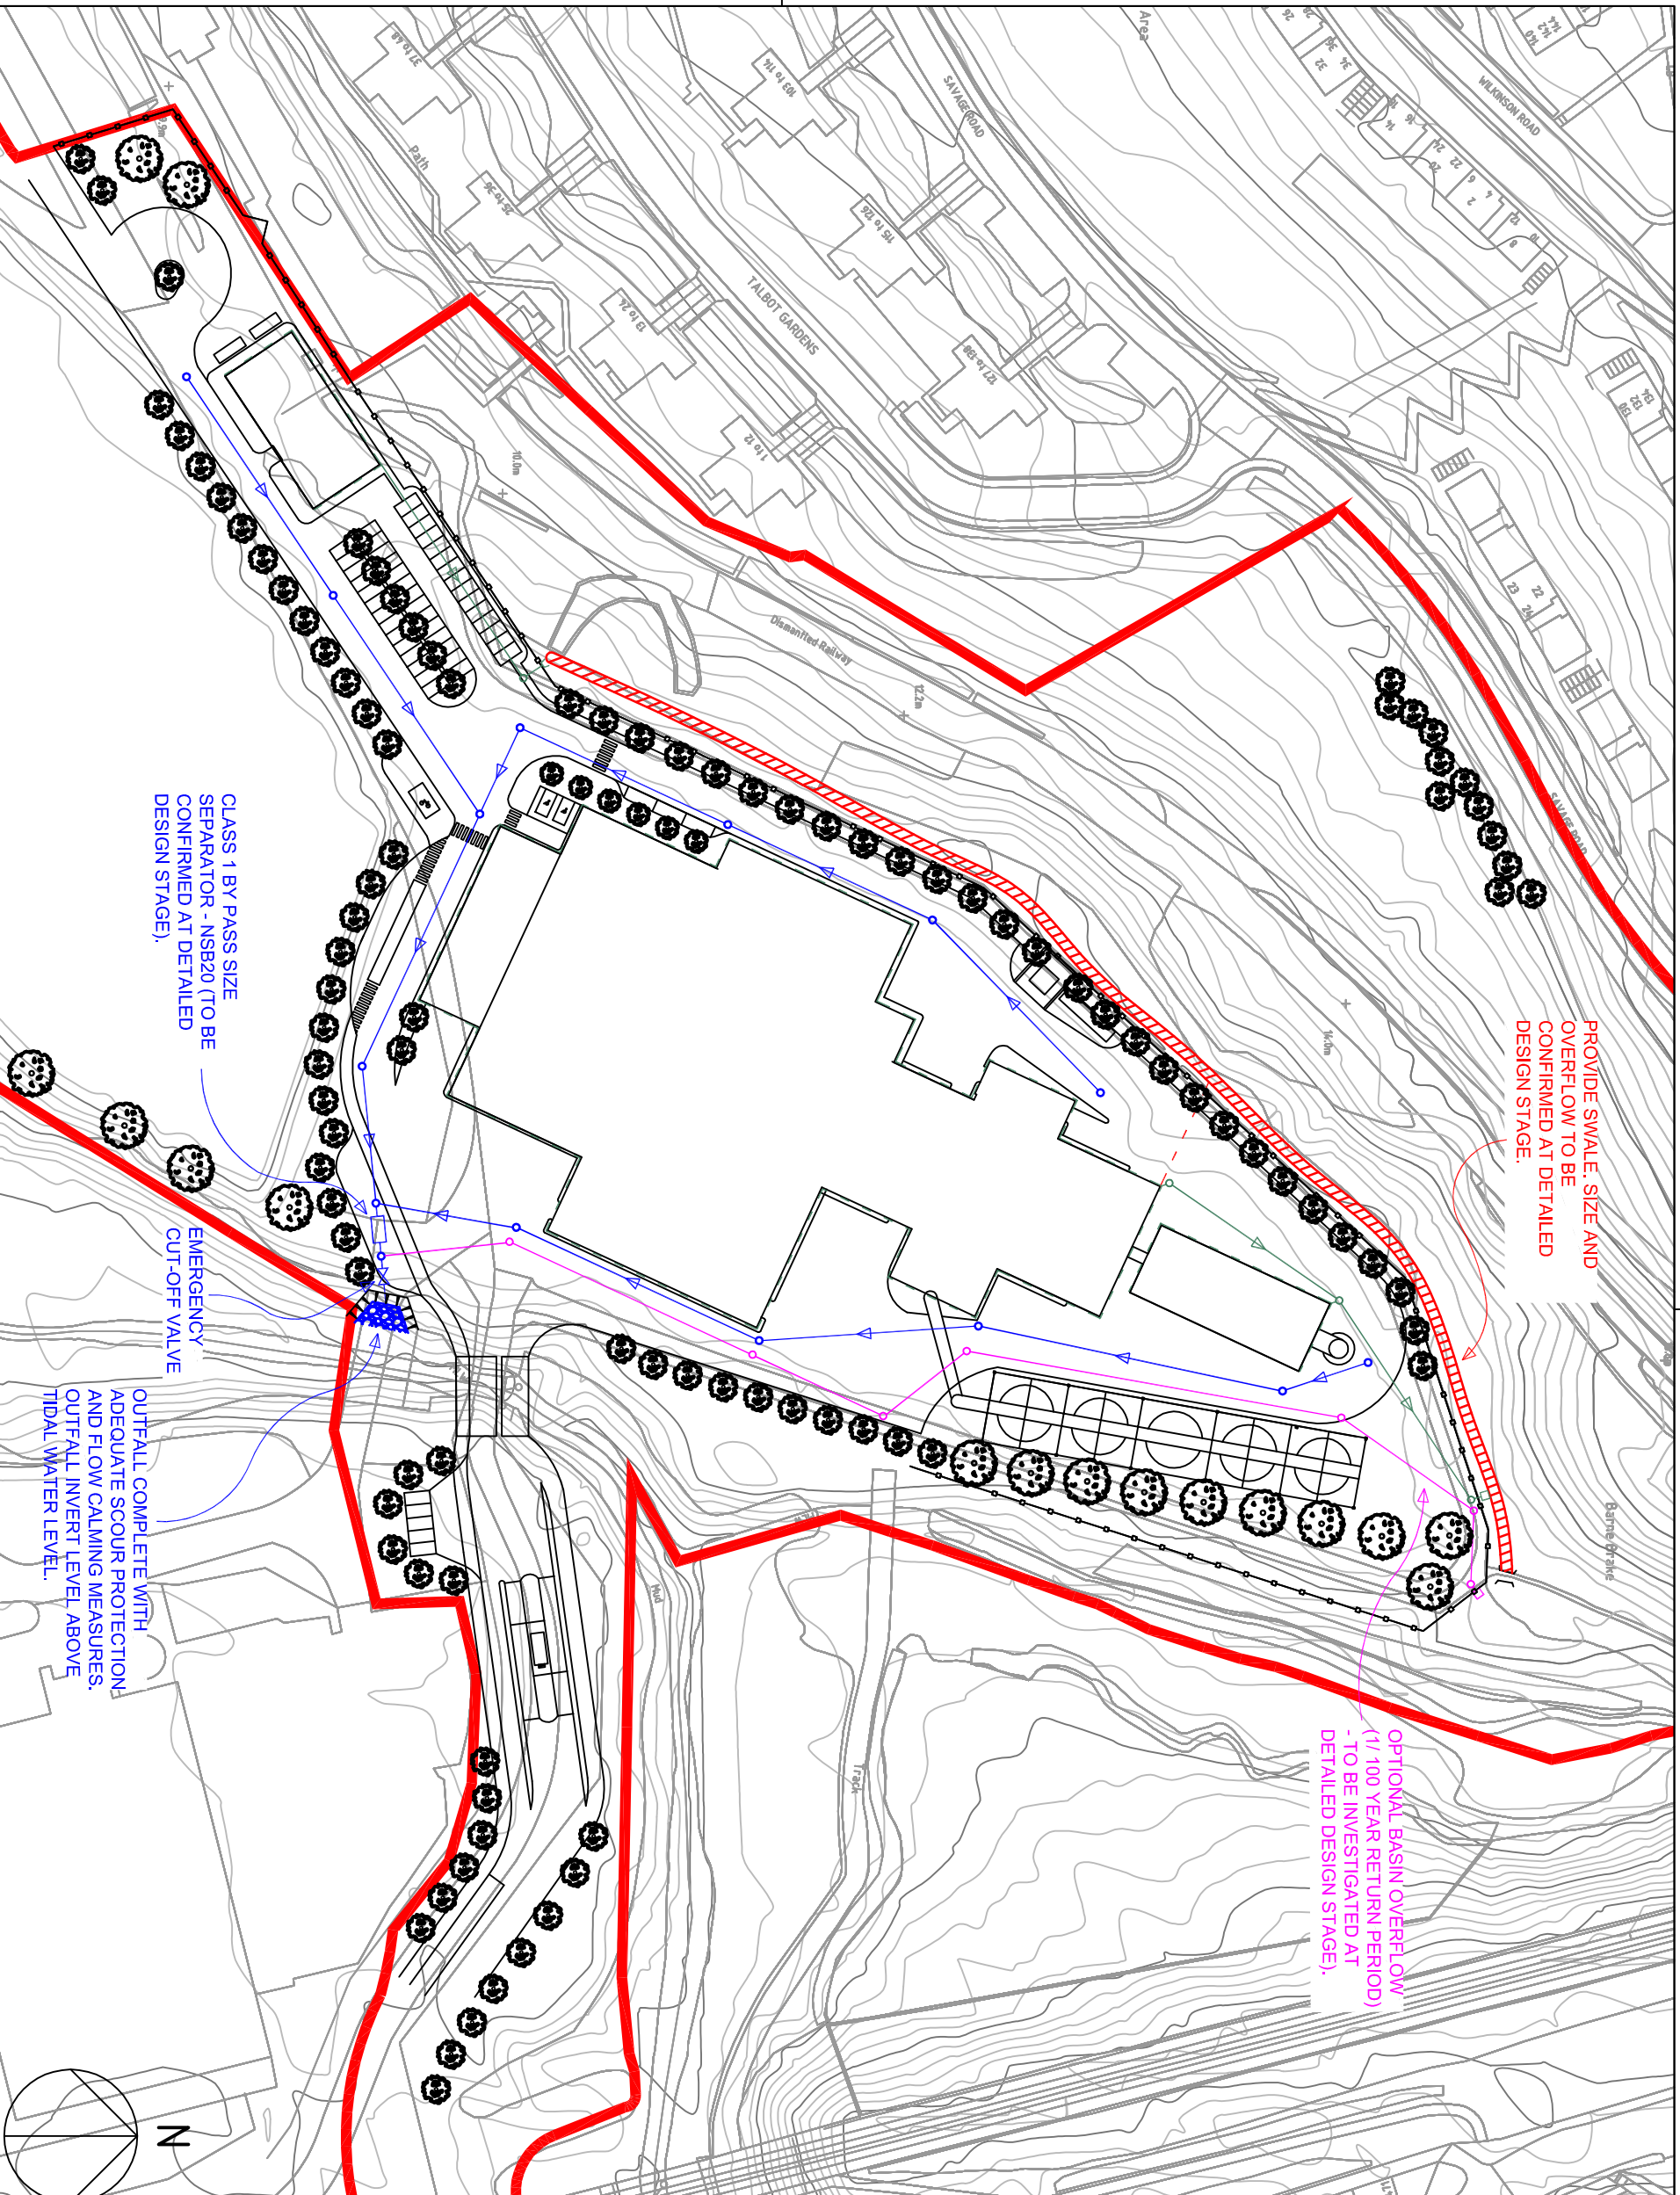

MVV · Environment Contractor to SWDWP
Miscan Environmental & Planning Consultant
MVV · O&M EPC Contractor
Envi Con Envi Con & Plant Engineering GmbH General Designer
KIER Civil Works
SC Architect
Ldp Air Pollution Control
Standardkessel Boiler & Grate
JRR Electrical & Control
Intech Water Steam System