


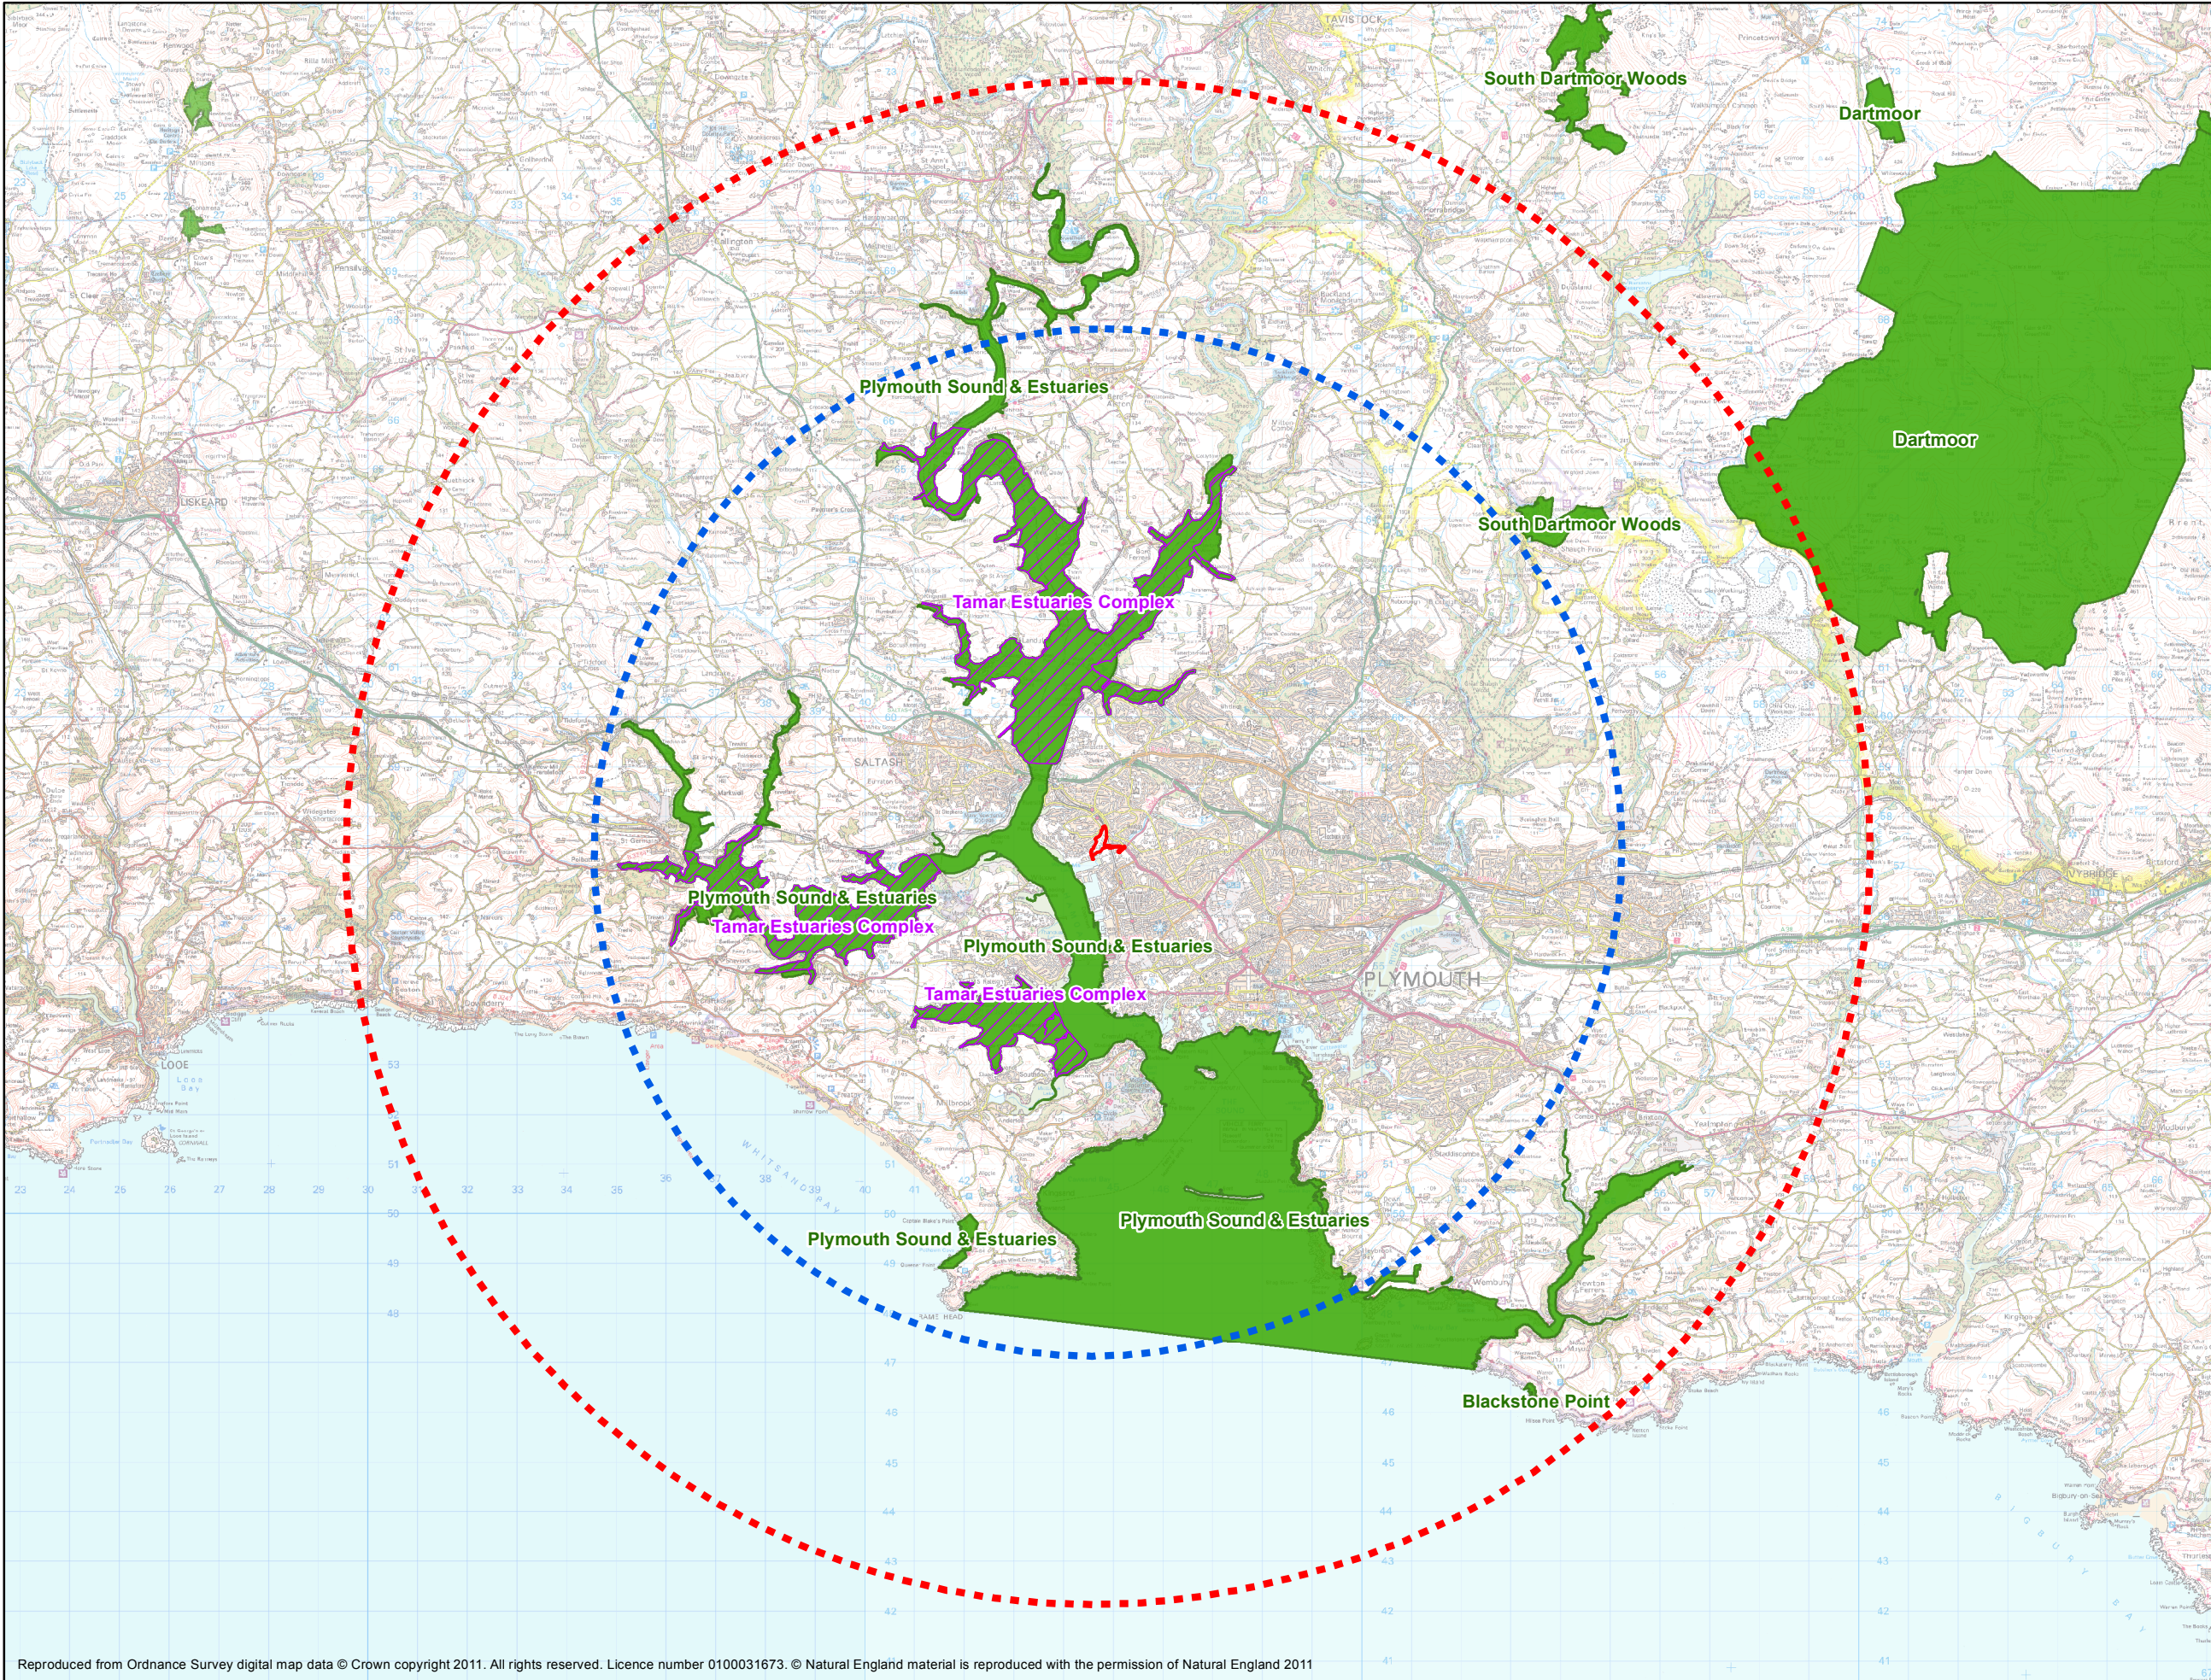

THIS DRAWING MAY BE USED FOR THE PURPOSE INTENDED AND ONLY WRITTEN DIMENSIONS SHALL BE USED

- NOTES
- Site Boundary
 - 10km Buffer
 - 15km Buffer
 - Special Protection Area
 - Special Area of Conservation

Revision Details	By	Date	Suffix
	Check		

Drawing Status

Job Title

**EfW CHP FACILITY
NORTH YARD,
DEVONPORT**

Drawing Title

**EUROPEAN SITES
WITHIN 15KM OF SITE**

Scale at A3	1:130,000
Drawn JM	Approved JR
Stage 1 Check	Stage 2 Check
Originated	Date 13/04/11
Drawing Number	Rev

FIGURE 1

Reproduced from Ordnance Survey digital map data © Crown copyright 2011. All rights reserved. Licence number 0100031673. © Natural England material is reproduced with the permission of Natural England 2011

MVV Environment
Contractor to SWDWP

Scott Wilson
Environmental & Planning
Consultant

MVV O&M
EPC Contractor

Envl Con
Envl Con &
Plant Engineering Consult

KIER
Civil Works

SC
Architect

Lab
Air Pollution Control

**Standardkessel
Baumgarte**
Boiler & Grate

AR
Electrical & Control

Imtech
Water Steam System

Filepath: