

THIS DRAWING MAY BE USED FOR THE PURPOSE INTENDED AND ONLY WRITTEN DIMENSIONS SHALL BE USED

NOTES

- Site Boundary
- Long-term Monitoring
- Short-term Monitoring
- Construction Noise Receptors

Construction Noise Receptors

- C1: 25-36 Talbot Gardens
- C2: 1-12 Talbot Gardens
- C3: 13-18 Savage Road
- C4: 471 Wolseley Road
- C5: 21 Hamoaze Avenue

Copyright  
 Reproduced from Ordnance Survey material digital map © Crown copyright 2010. All rights reserved. Licence number 0100031673.

Revision Details	By	Date	Suffix

Drawing Status	<b>FINAL</b>
----------------	--------------


Job Title	<b>EFW CHP FACILITY, NORTH YARD, DEVONPORT</b>
-----------	--

Drawing Title	<b>SITE AND SURROUNDINGS SHOWING MONITORING LOCATIONS AND CONSTRUCTION NOISE RECEPTORS</b>
---------------	--

Scale at A3	1:3,000
-------------	---------

Drawn	EW	Approved	AM
Stage 1 Check	AM	Stage 2 Check	AM
Originated	9511NM	Date	14/04/11
Drawing Number	Rev		

FIGURE 14.1
-------------

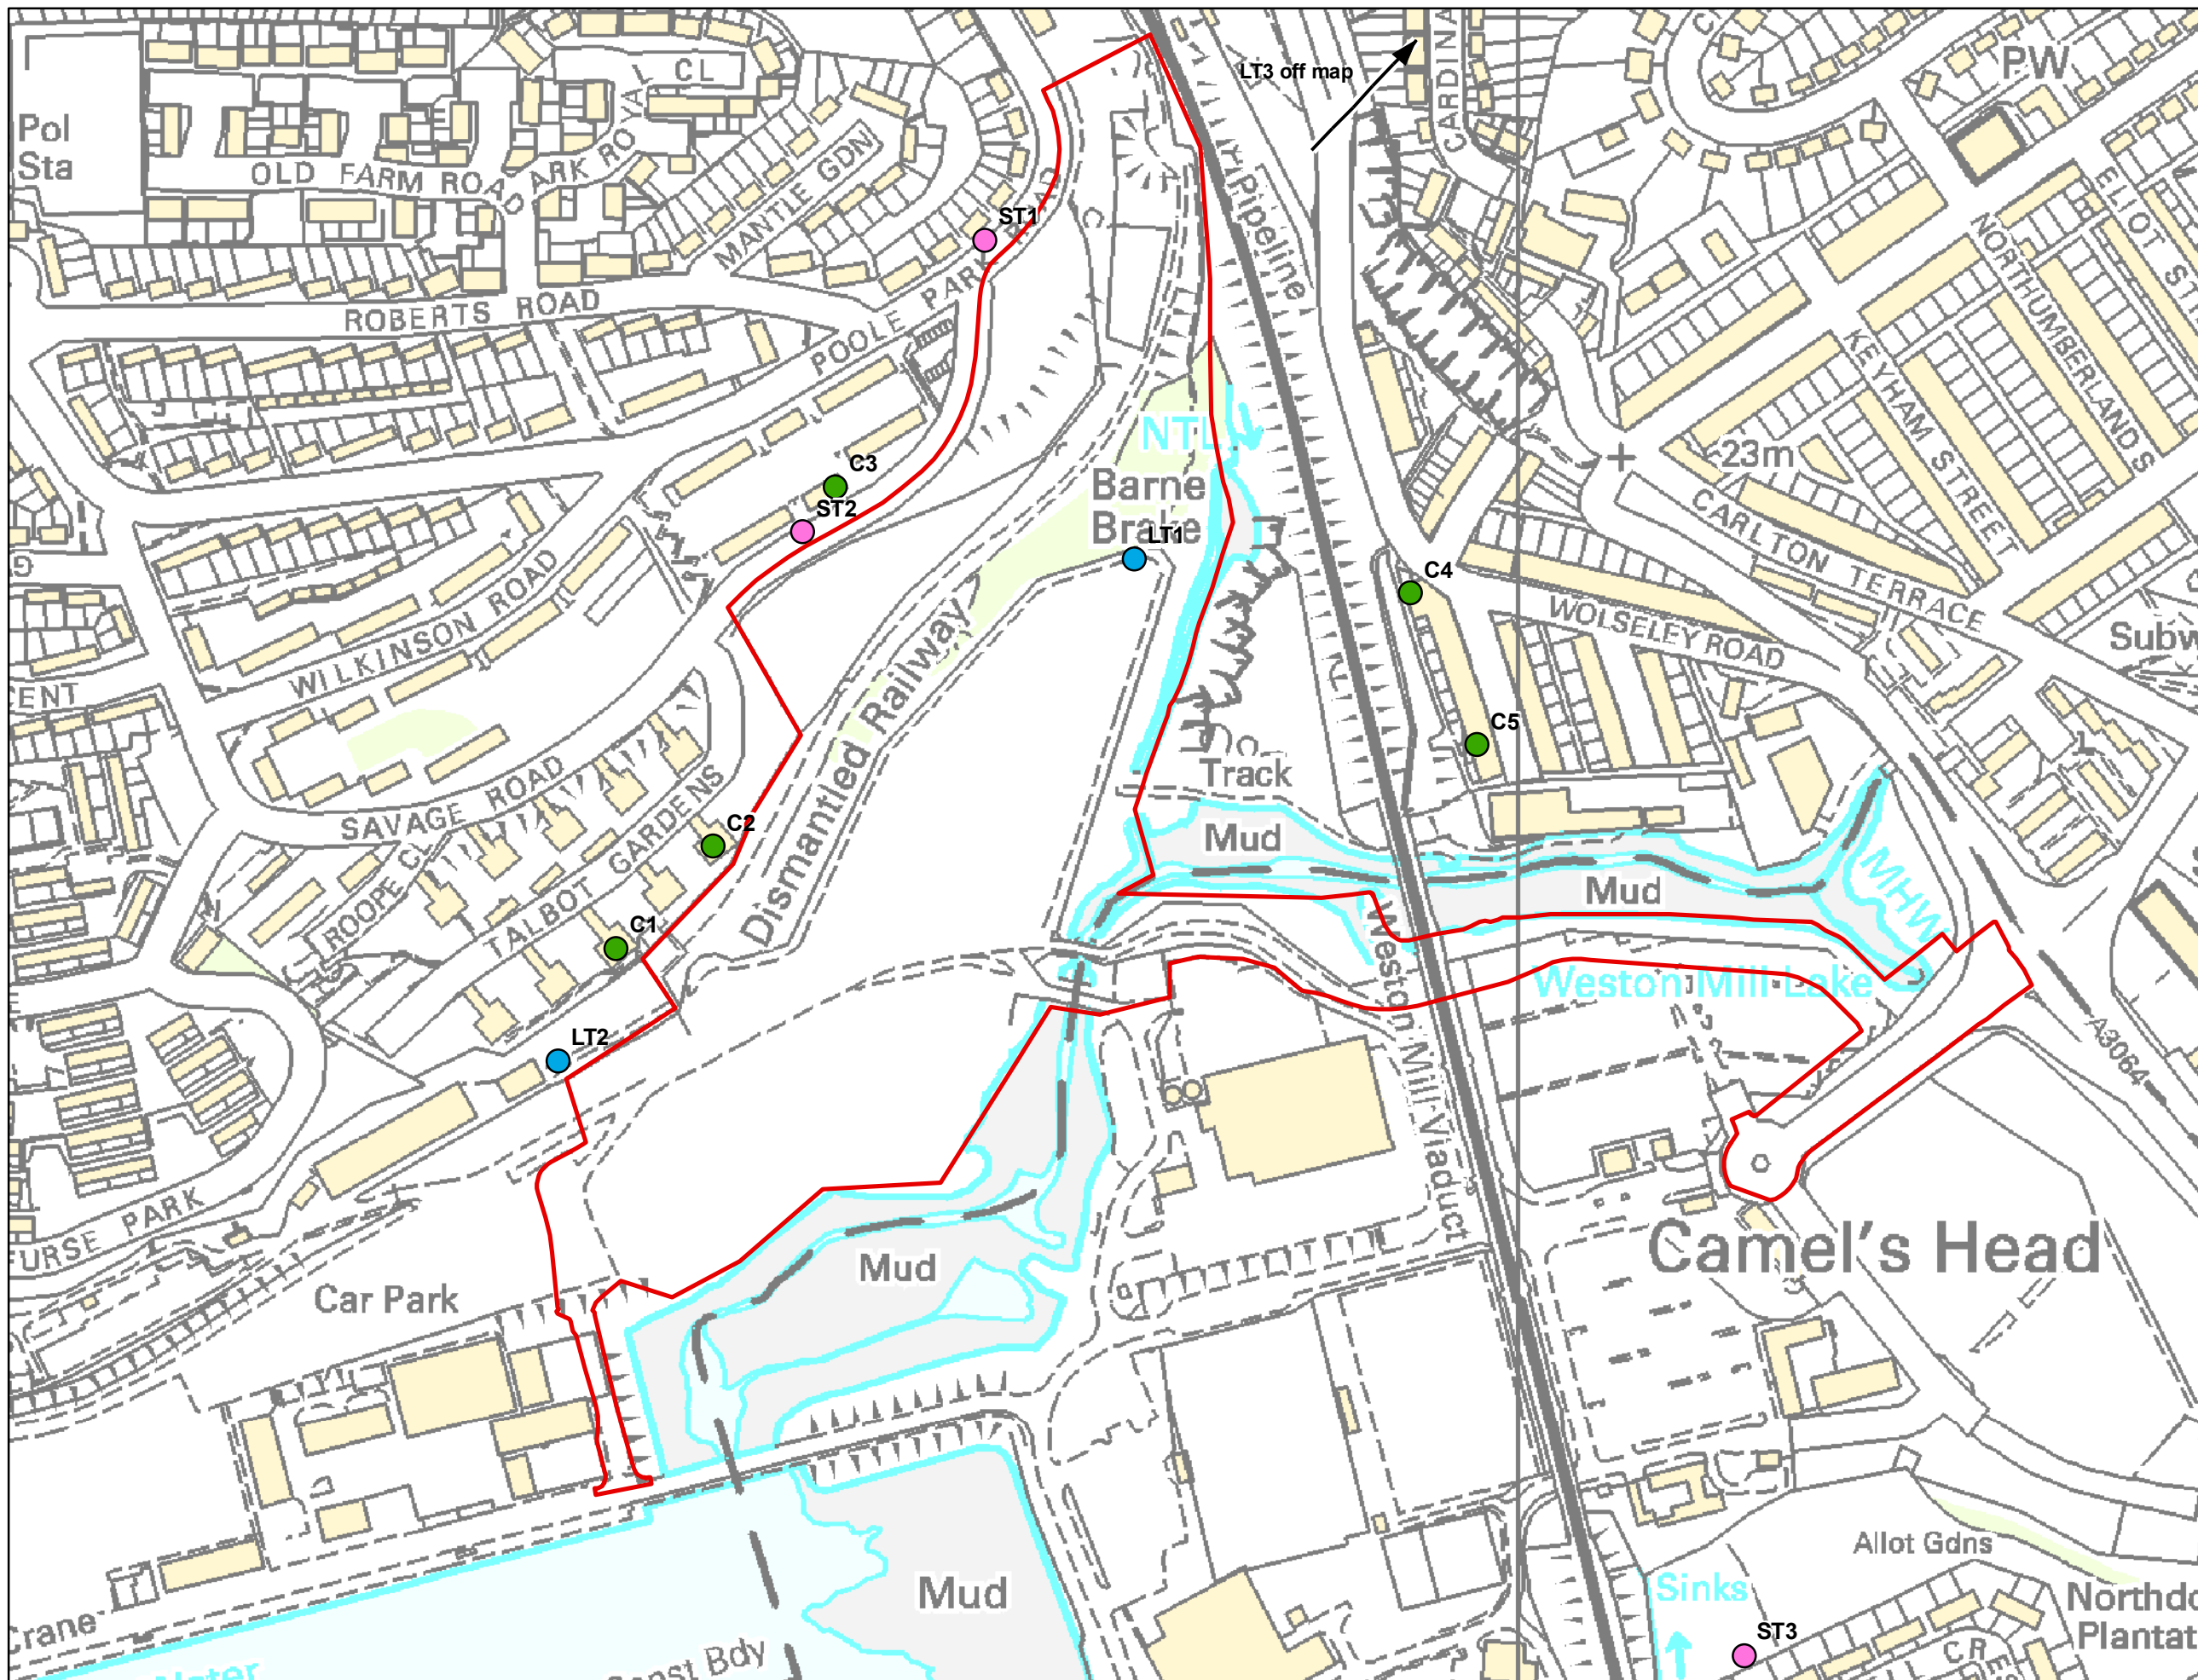

MVV Environment Contractor to SWDWP	Scott Wilson Environmental & Planning Consultant	MVV O&M EPC Contractor	Envi Con General Designer	KIER Civil Works	SC Architect	Lab Air Pollution Control	Standardkessel Baumgarte Boiler & Grate	AR Electrical & Control	Imtech Water Steam System
--	---	---------------------------	------------------------------	---------------------	-----------------	------------------------------	--	----------------------------	------------------------------