


THIS DRAWING MAY BE USED ONLY FOR THE PURPOSE INTENDED AND ONLY WRITTEN DIMENSIONS SHALL BE USED

NOTES

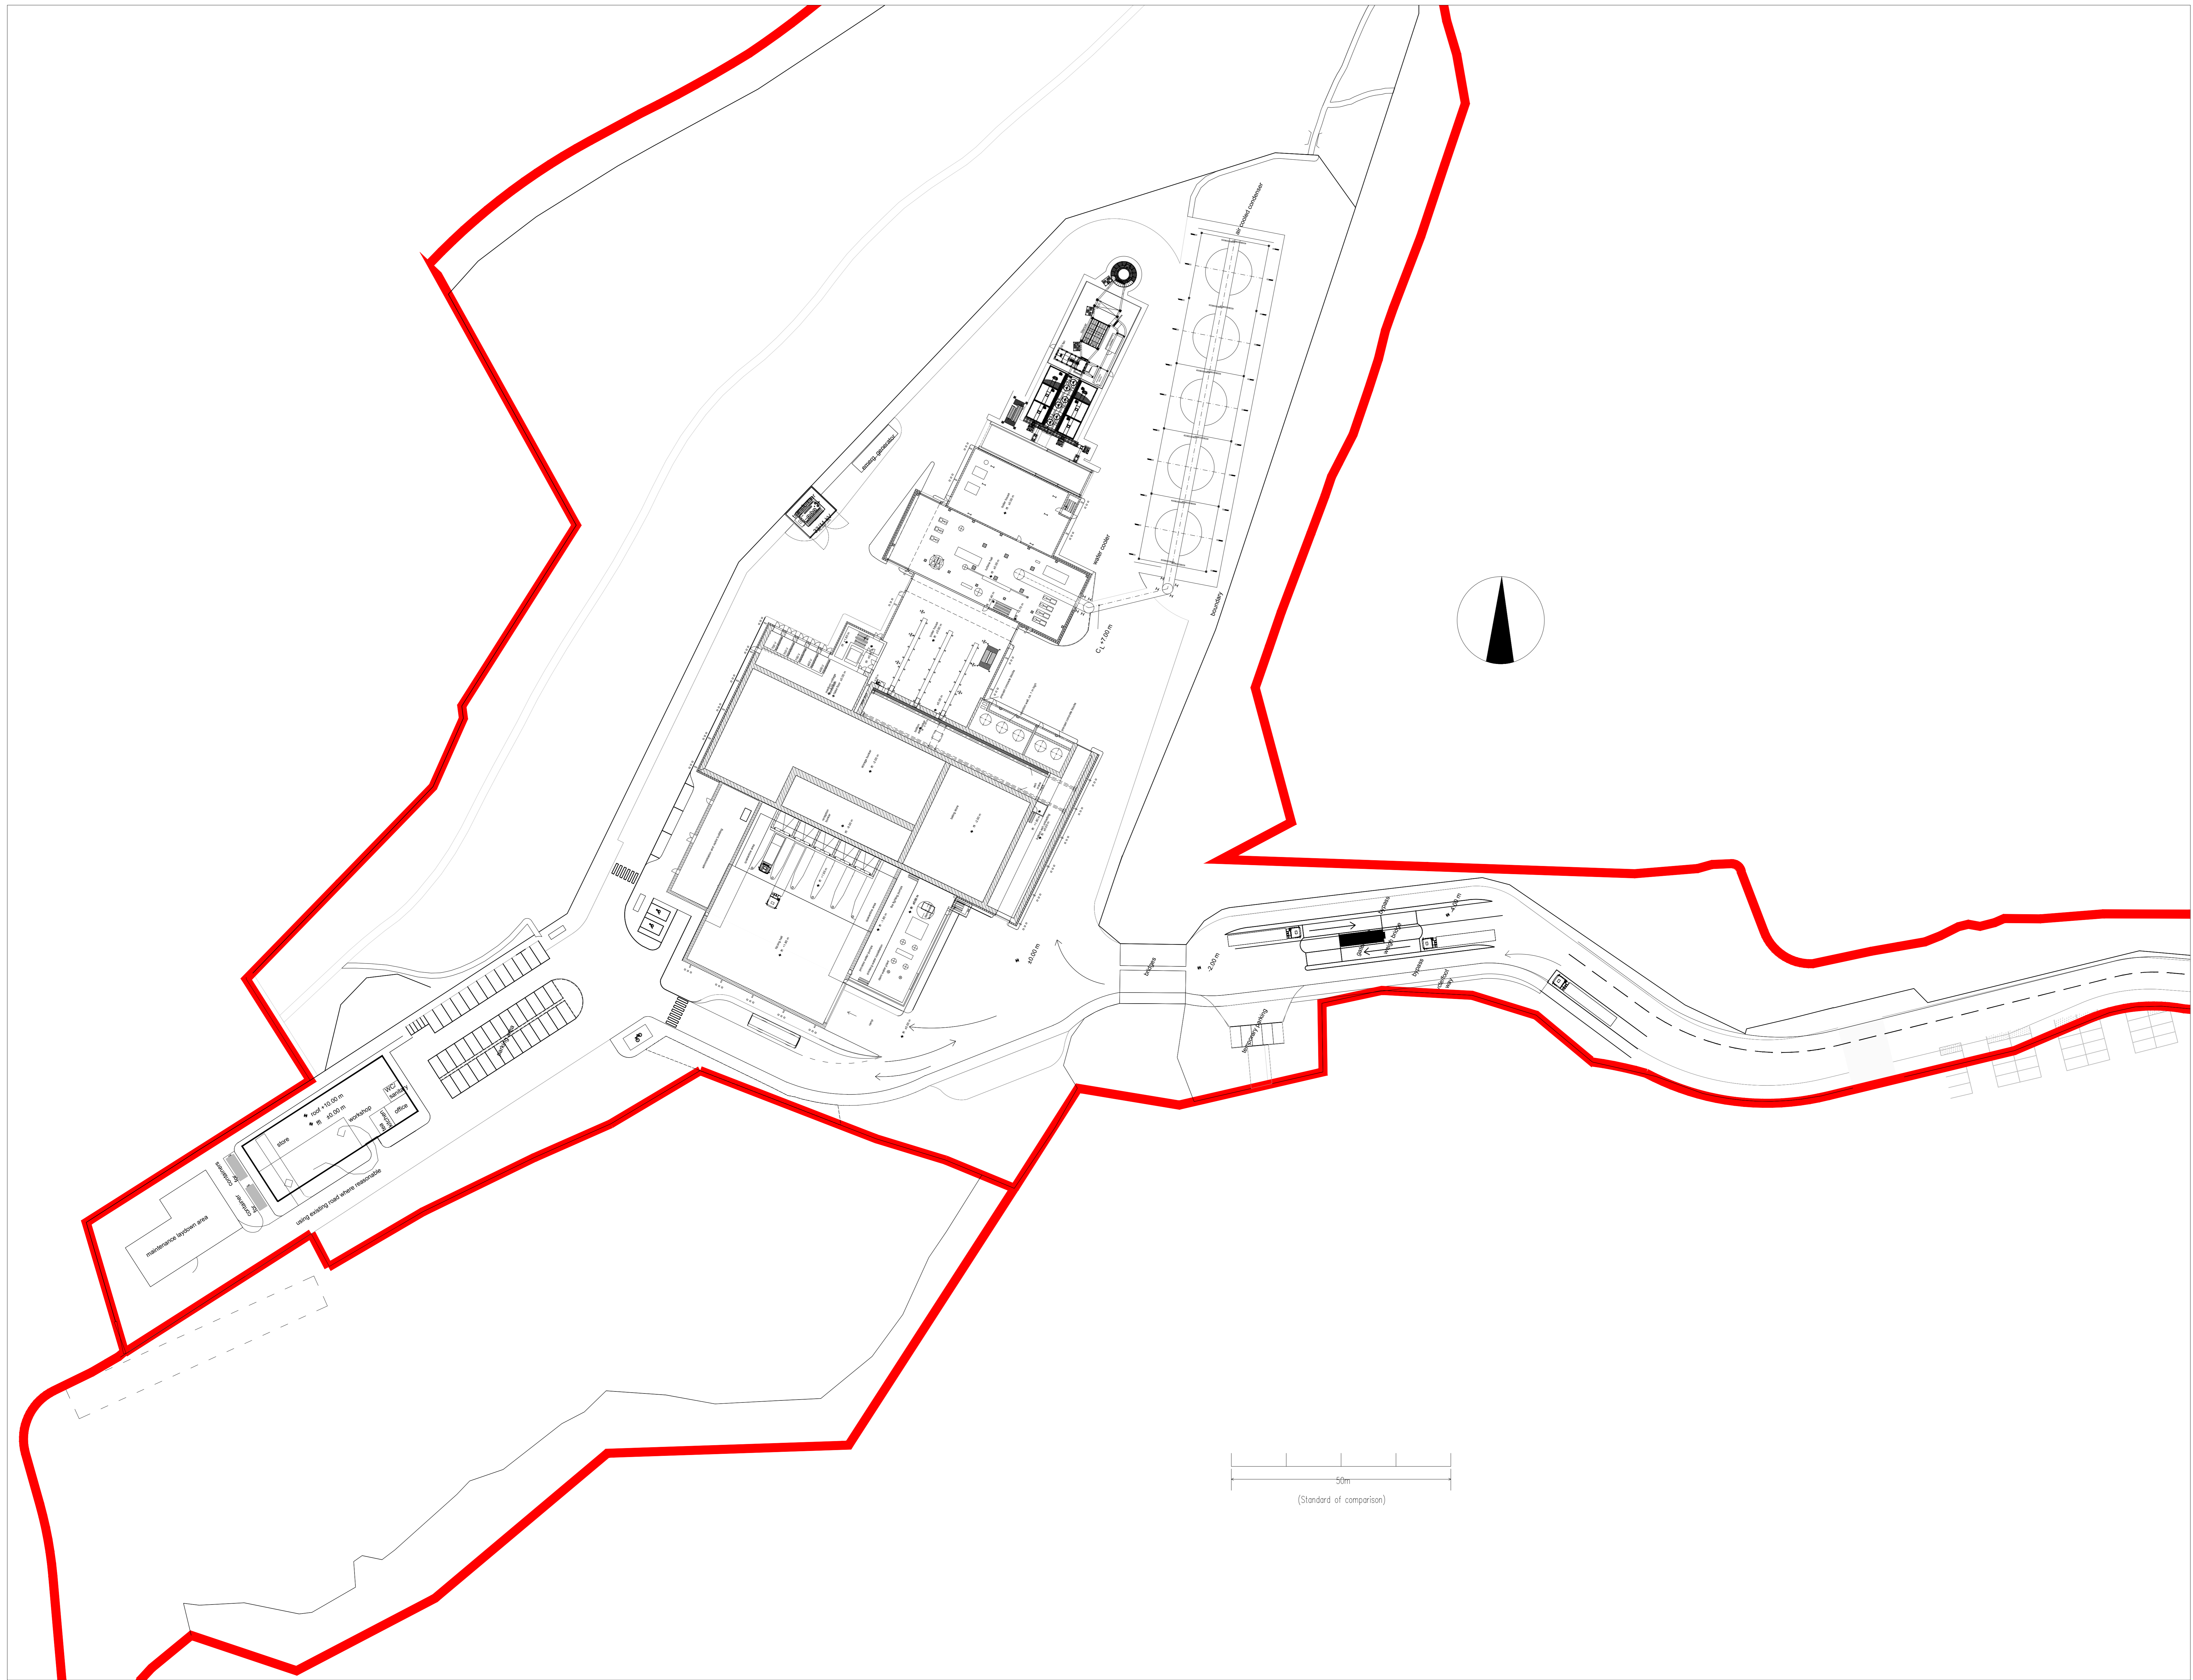

FIRST ISSUE			
Revision Details	By	Date	Suffix
Drawing Status			
<b>PLANNING</b>			
Job Title			
<b>EFW CHP FACILITY NORTH YARD DEVONPORT</b>			
Drawing Title			
<b>PROPOSED SITE LAYOUT</b>			
Scale at A0			
1:500			
Drawn	Approved	Date	
Gräbe	Gasse		
Stage 1 check	Stage 2 check	Originated	Date
			19.05.2011
Drawing Number			Rev
<b>PA05</b>			<b>0</b>

Plot Date: 19/05/2011



080V