


THIS DRAWING MAY BE USED ONLY FOR THE PURPOSE INTENDED AND ONLY WRITTEN DIMENSIONS SHALL BE USED

NOTES

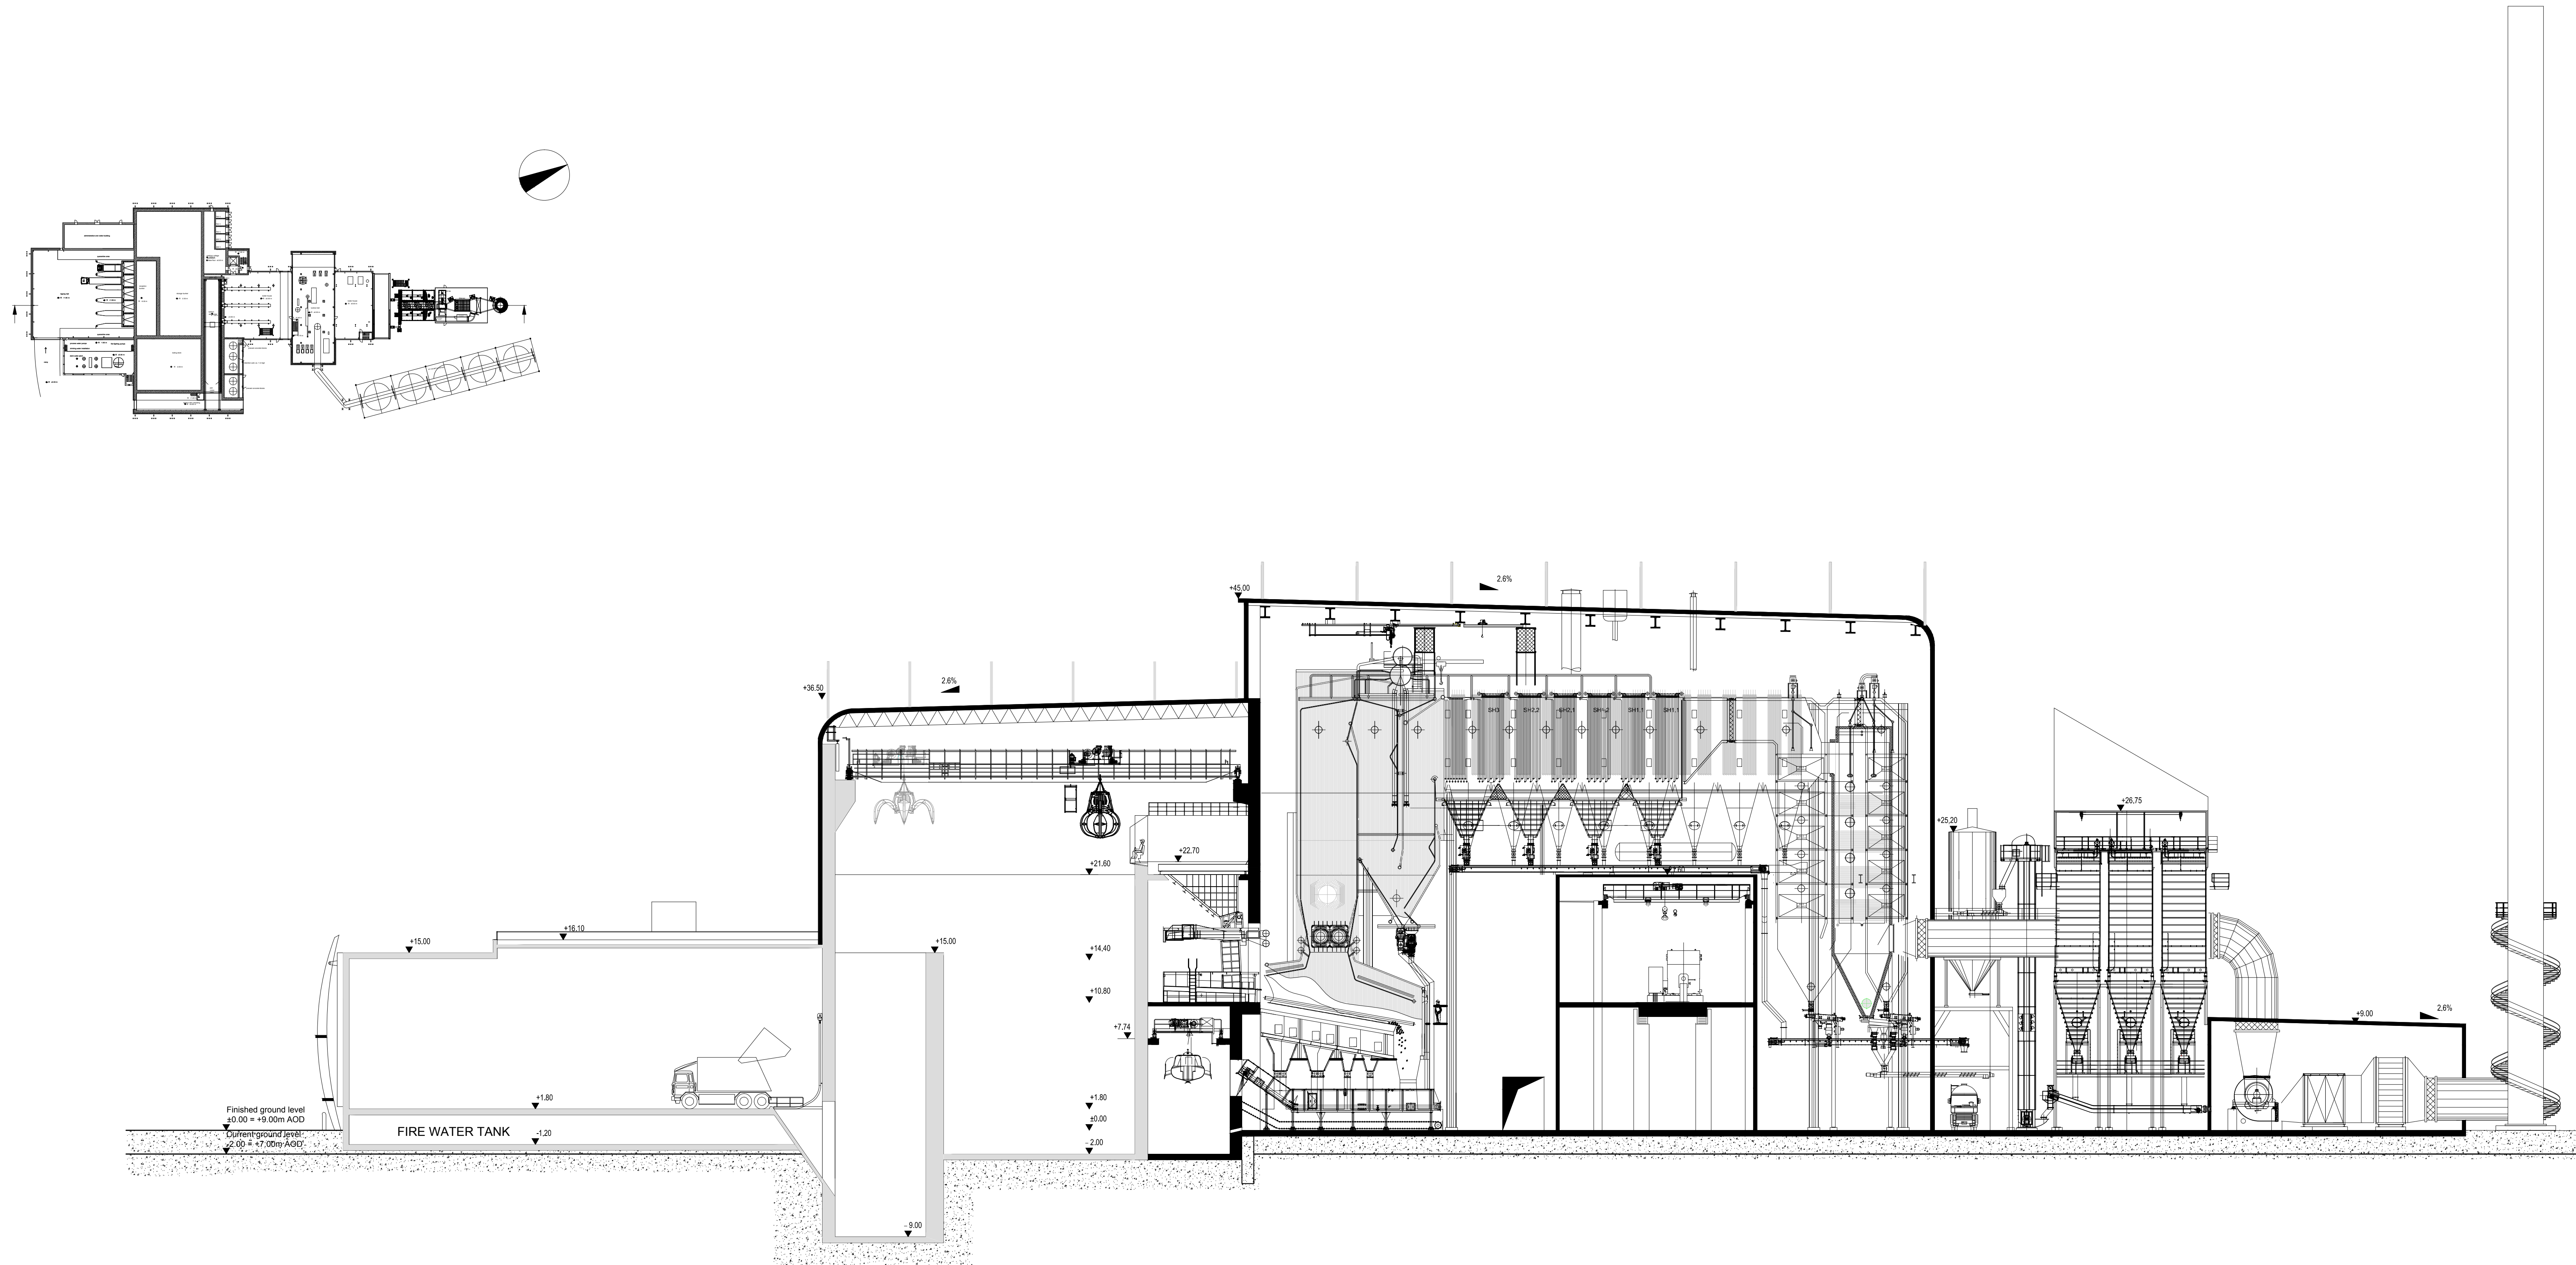

FIRST ISSUE			
Revision Details	By	Date	Suffix

Drawing Status	PLANNING
----------------	----------

Job Title	EFW CHP FACILITY NORTH YARD DEVONPORT
-----------	--

Drawing Title	LONGITUDINAL SECTION OF ENTIRE MAIN BUILDING
---------------	--

Scale at A0 1:250			
Drawn Grabe	Approved Gasse	Date 06.05.2011	
Stage 1 check	Stage 2 check	Originated	Rev
Drawing Number PA07 A			0