


THIS DRAWING MAY BE USED ONLY FOR THE PURPOSE INTENDED AND ONLY WRITTEN DIMENSIONS SHALL BE USED

NOTES

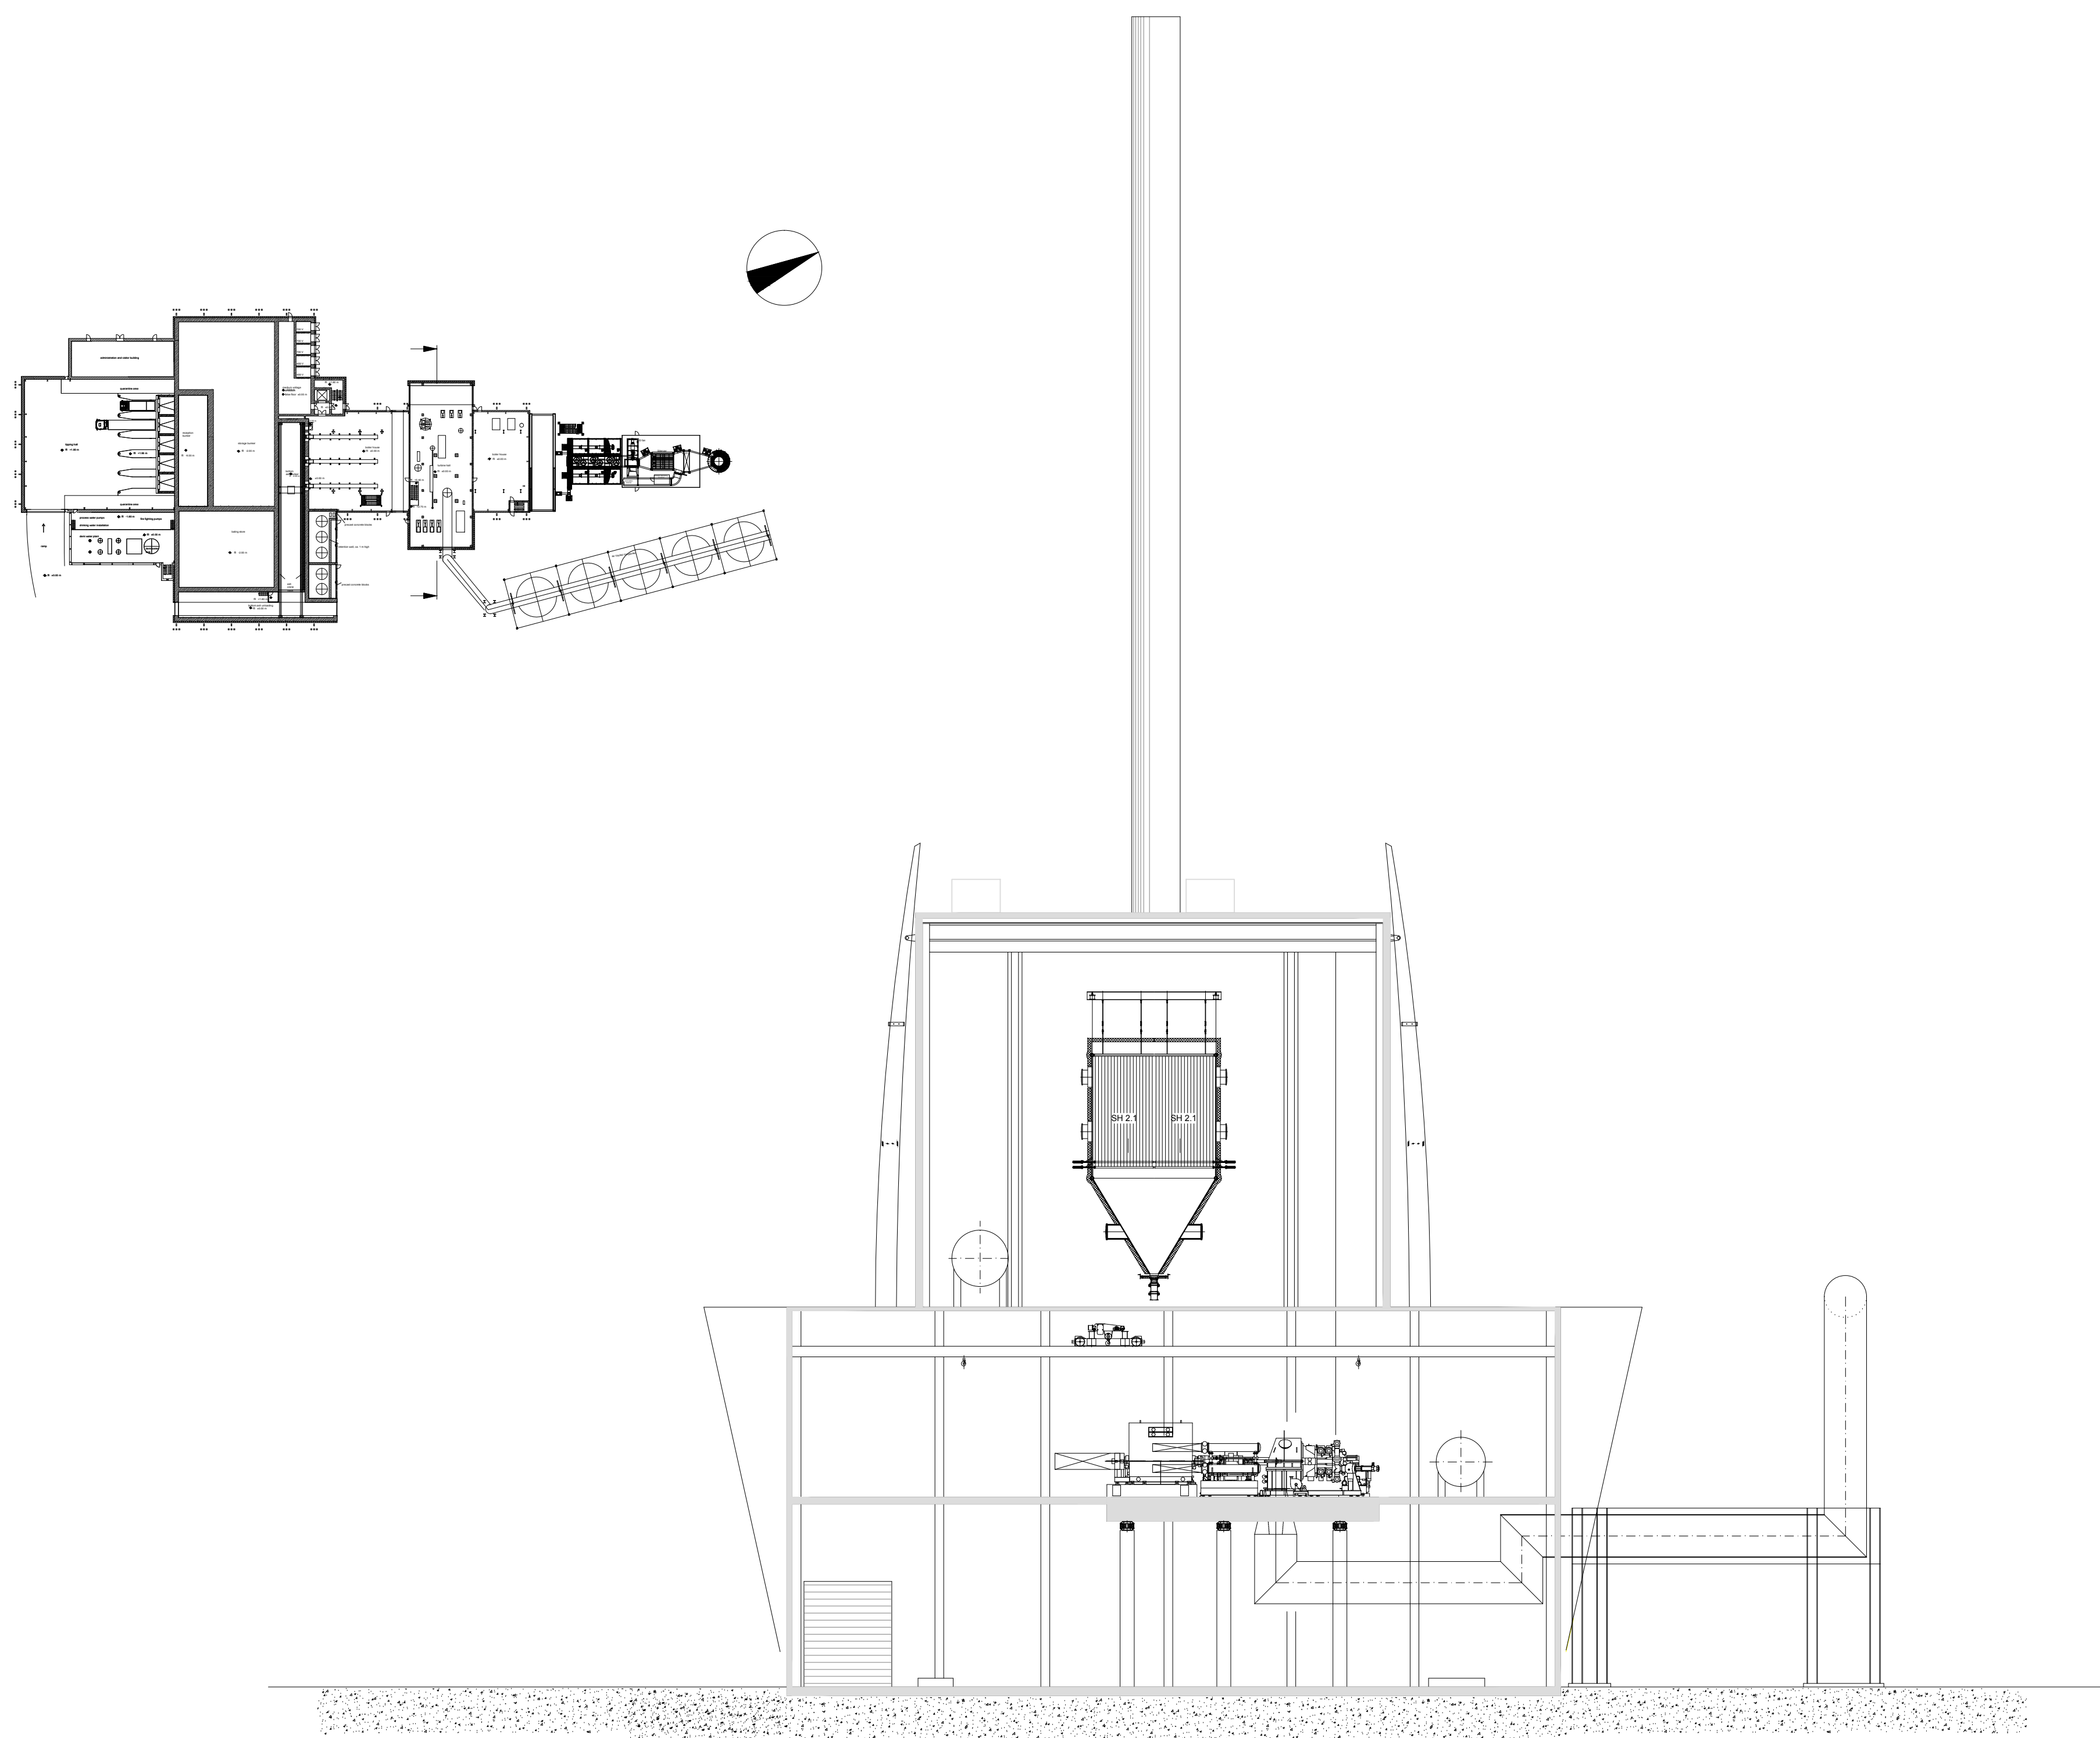

FIRST ISSUE			
Revision Details	By	Date	Suffix
	Check		

Drawing Status  
**PLANNING**

Job Title  
**EFW CHP FACILITY  
NORTH YARD DEVONPORT**

Drawing Title  
**LONGITUDINAL SECTION  
OF TURBINE HALL**

Scale at A1  
1:250

Drawn	Approved
Gräbe	Gasse
Stage 1 check	Stage 2 check
Originated	Date
	06.05.2011

Drawing Number	Rev
PA07 D	0

Plot Date:  
AutoCAD File Name:



DB1V