


THIS DRAWING MAY BE USED ONLY FOR THE PURPOSE INTENDED AND ONLY WRITTEN DIMENSIONS SHALL BE USED

NOTES

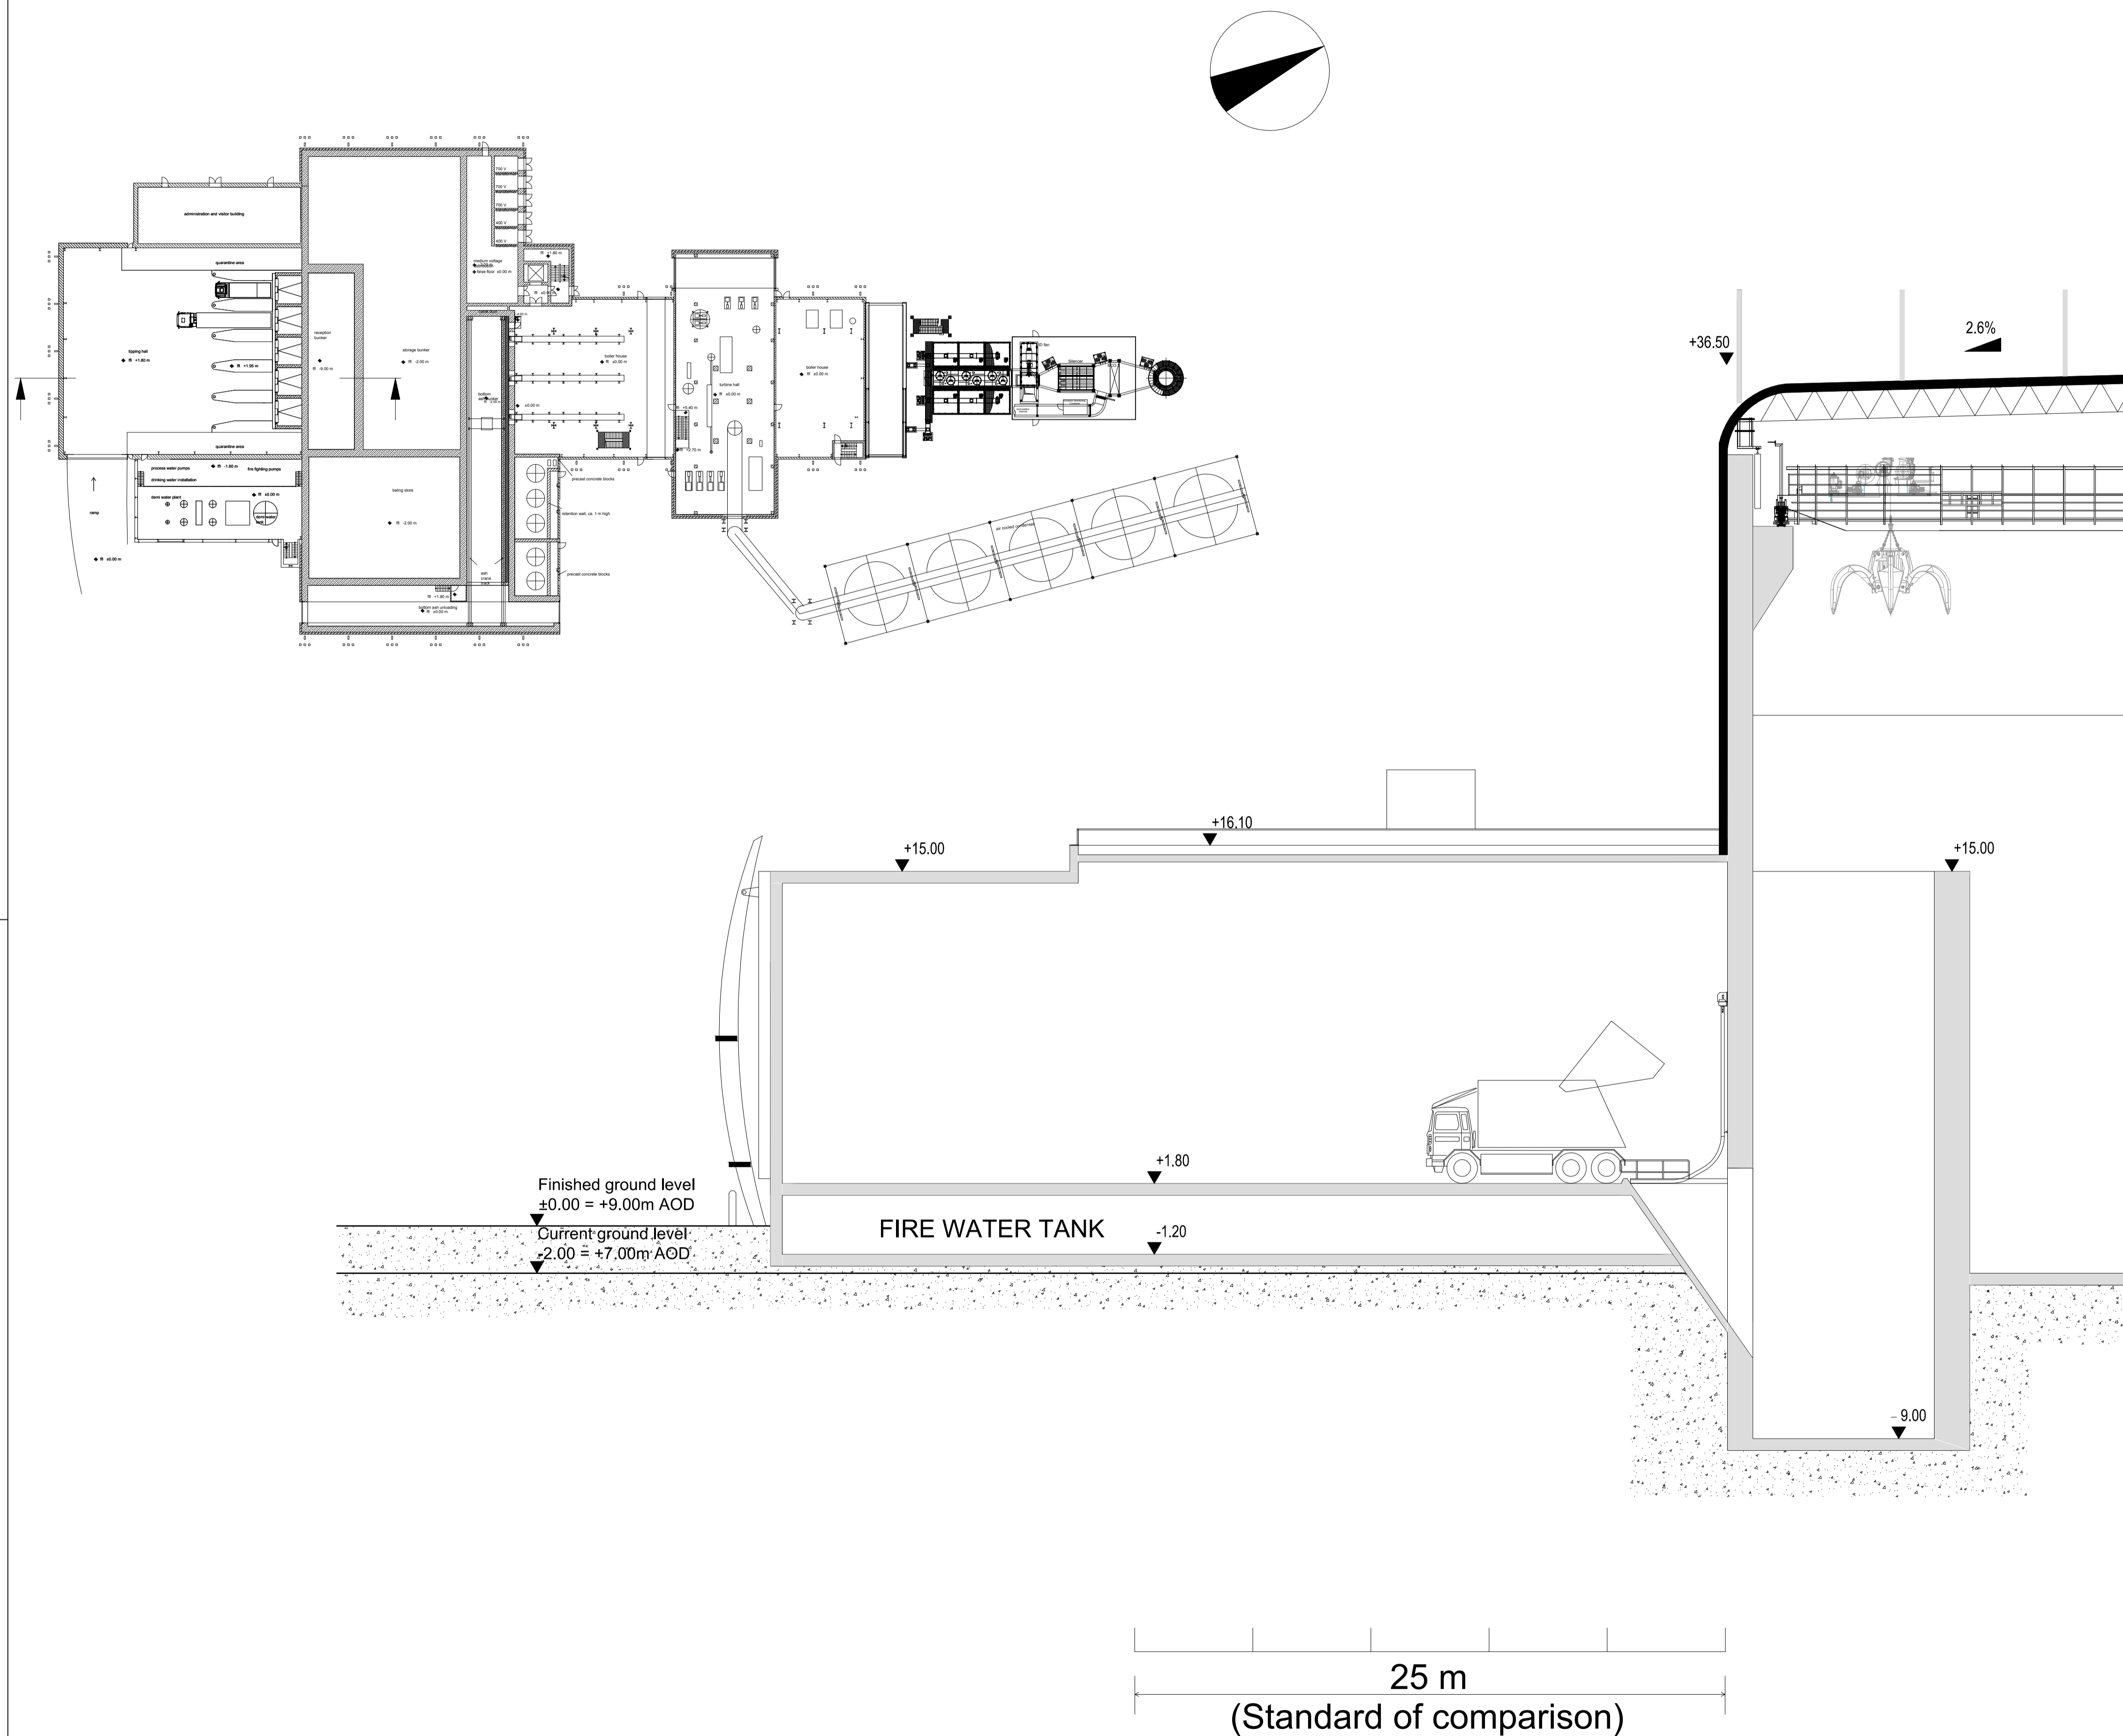

FIRST ISSUE

Revision Details	By	Date	Suffix
	Check		

Drawing Status
PLANNING

Job Title
**EFW CHP FACILITY
NORTH YARD DEVONPORT**

Drawing Title
**LONGITUDINAL SECTION
OF TIPPING HALL**

Scale at A1
1:150

Drawn	Approved
Gräbe	Gasse
Stage 1 check	Stage 2 check
Originated	Date
	06.05.2011

Drawing Number	Rev
PA07 E	0