
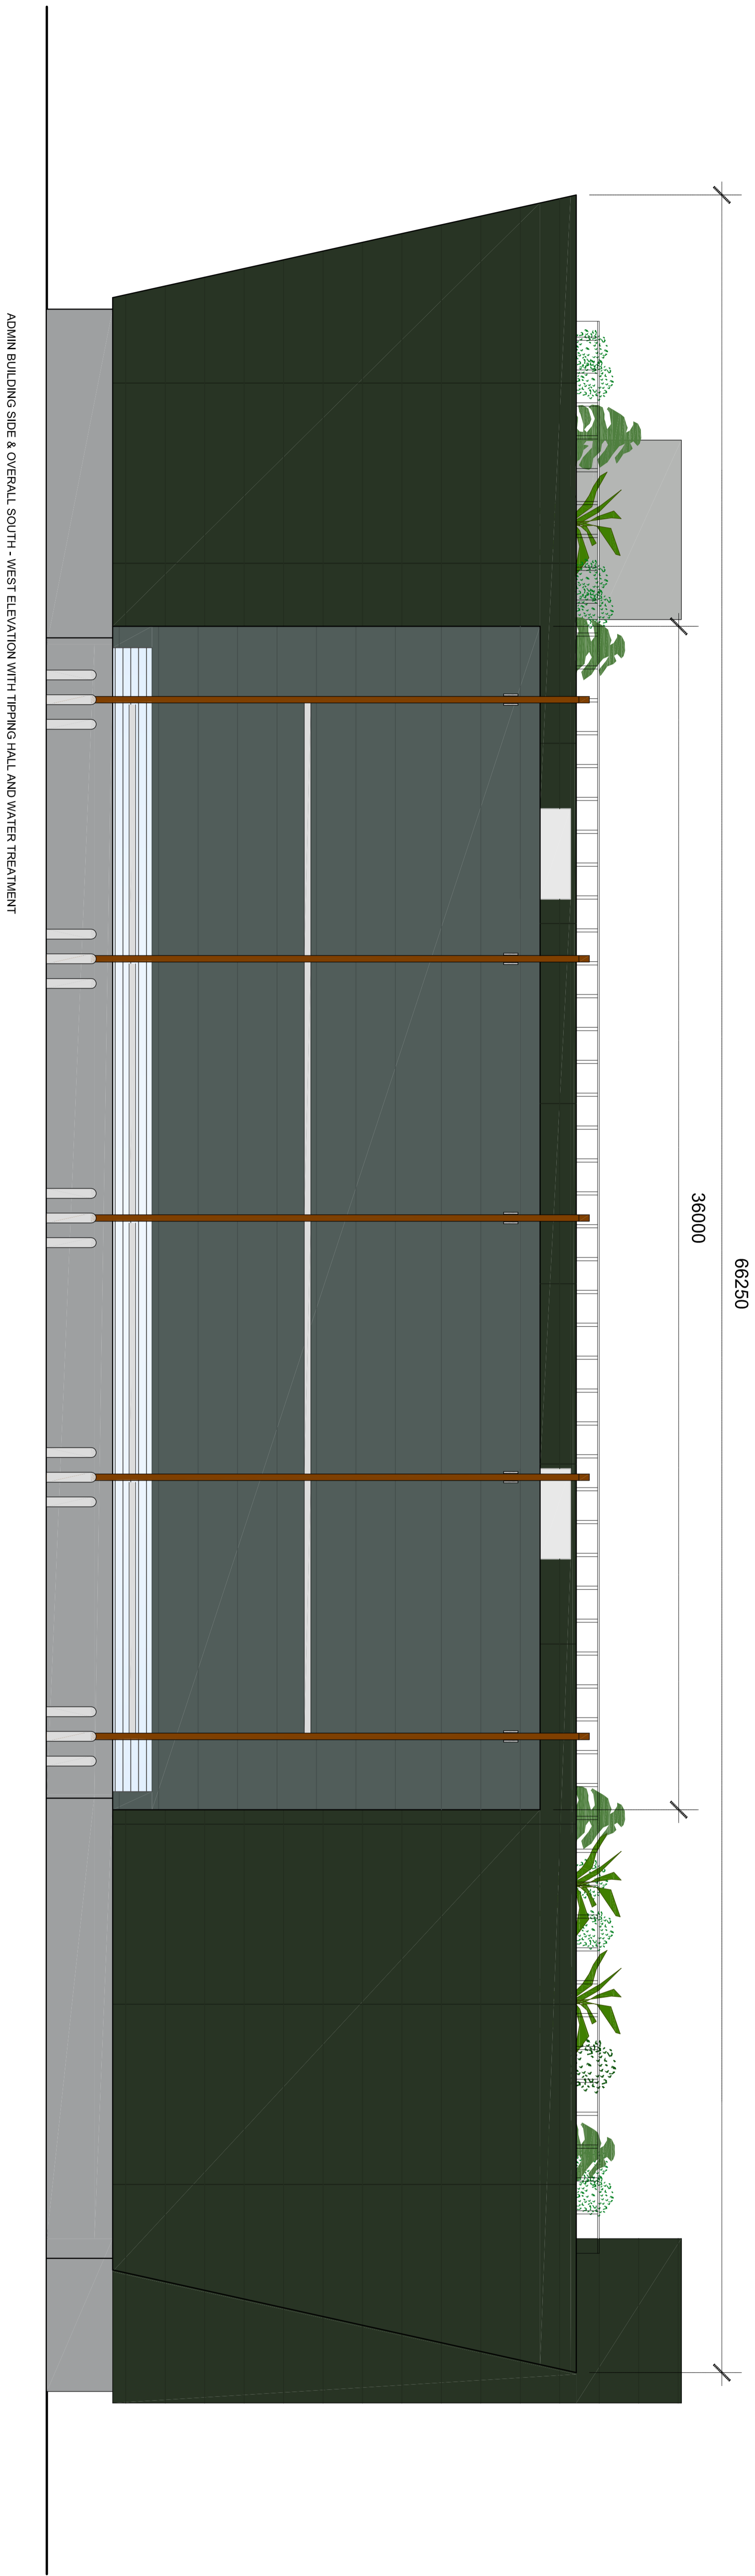
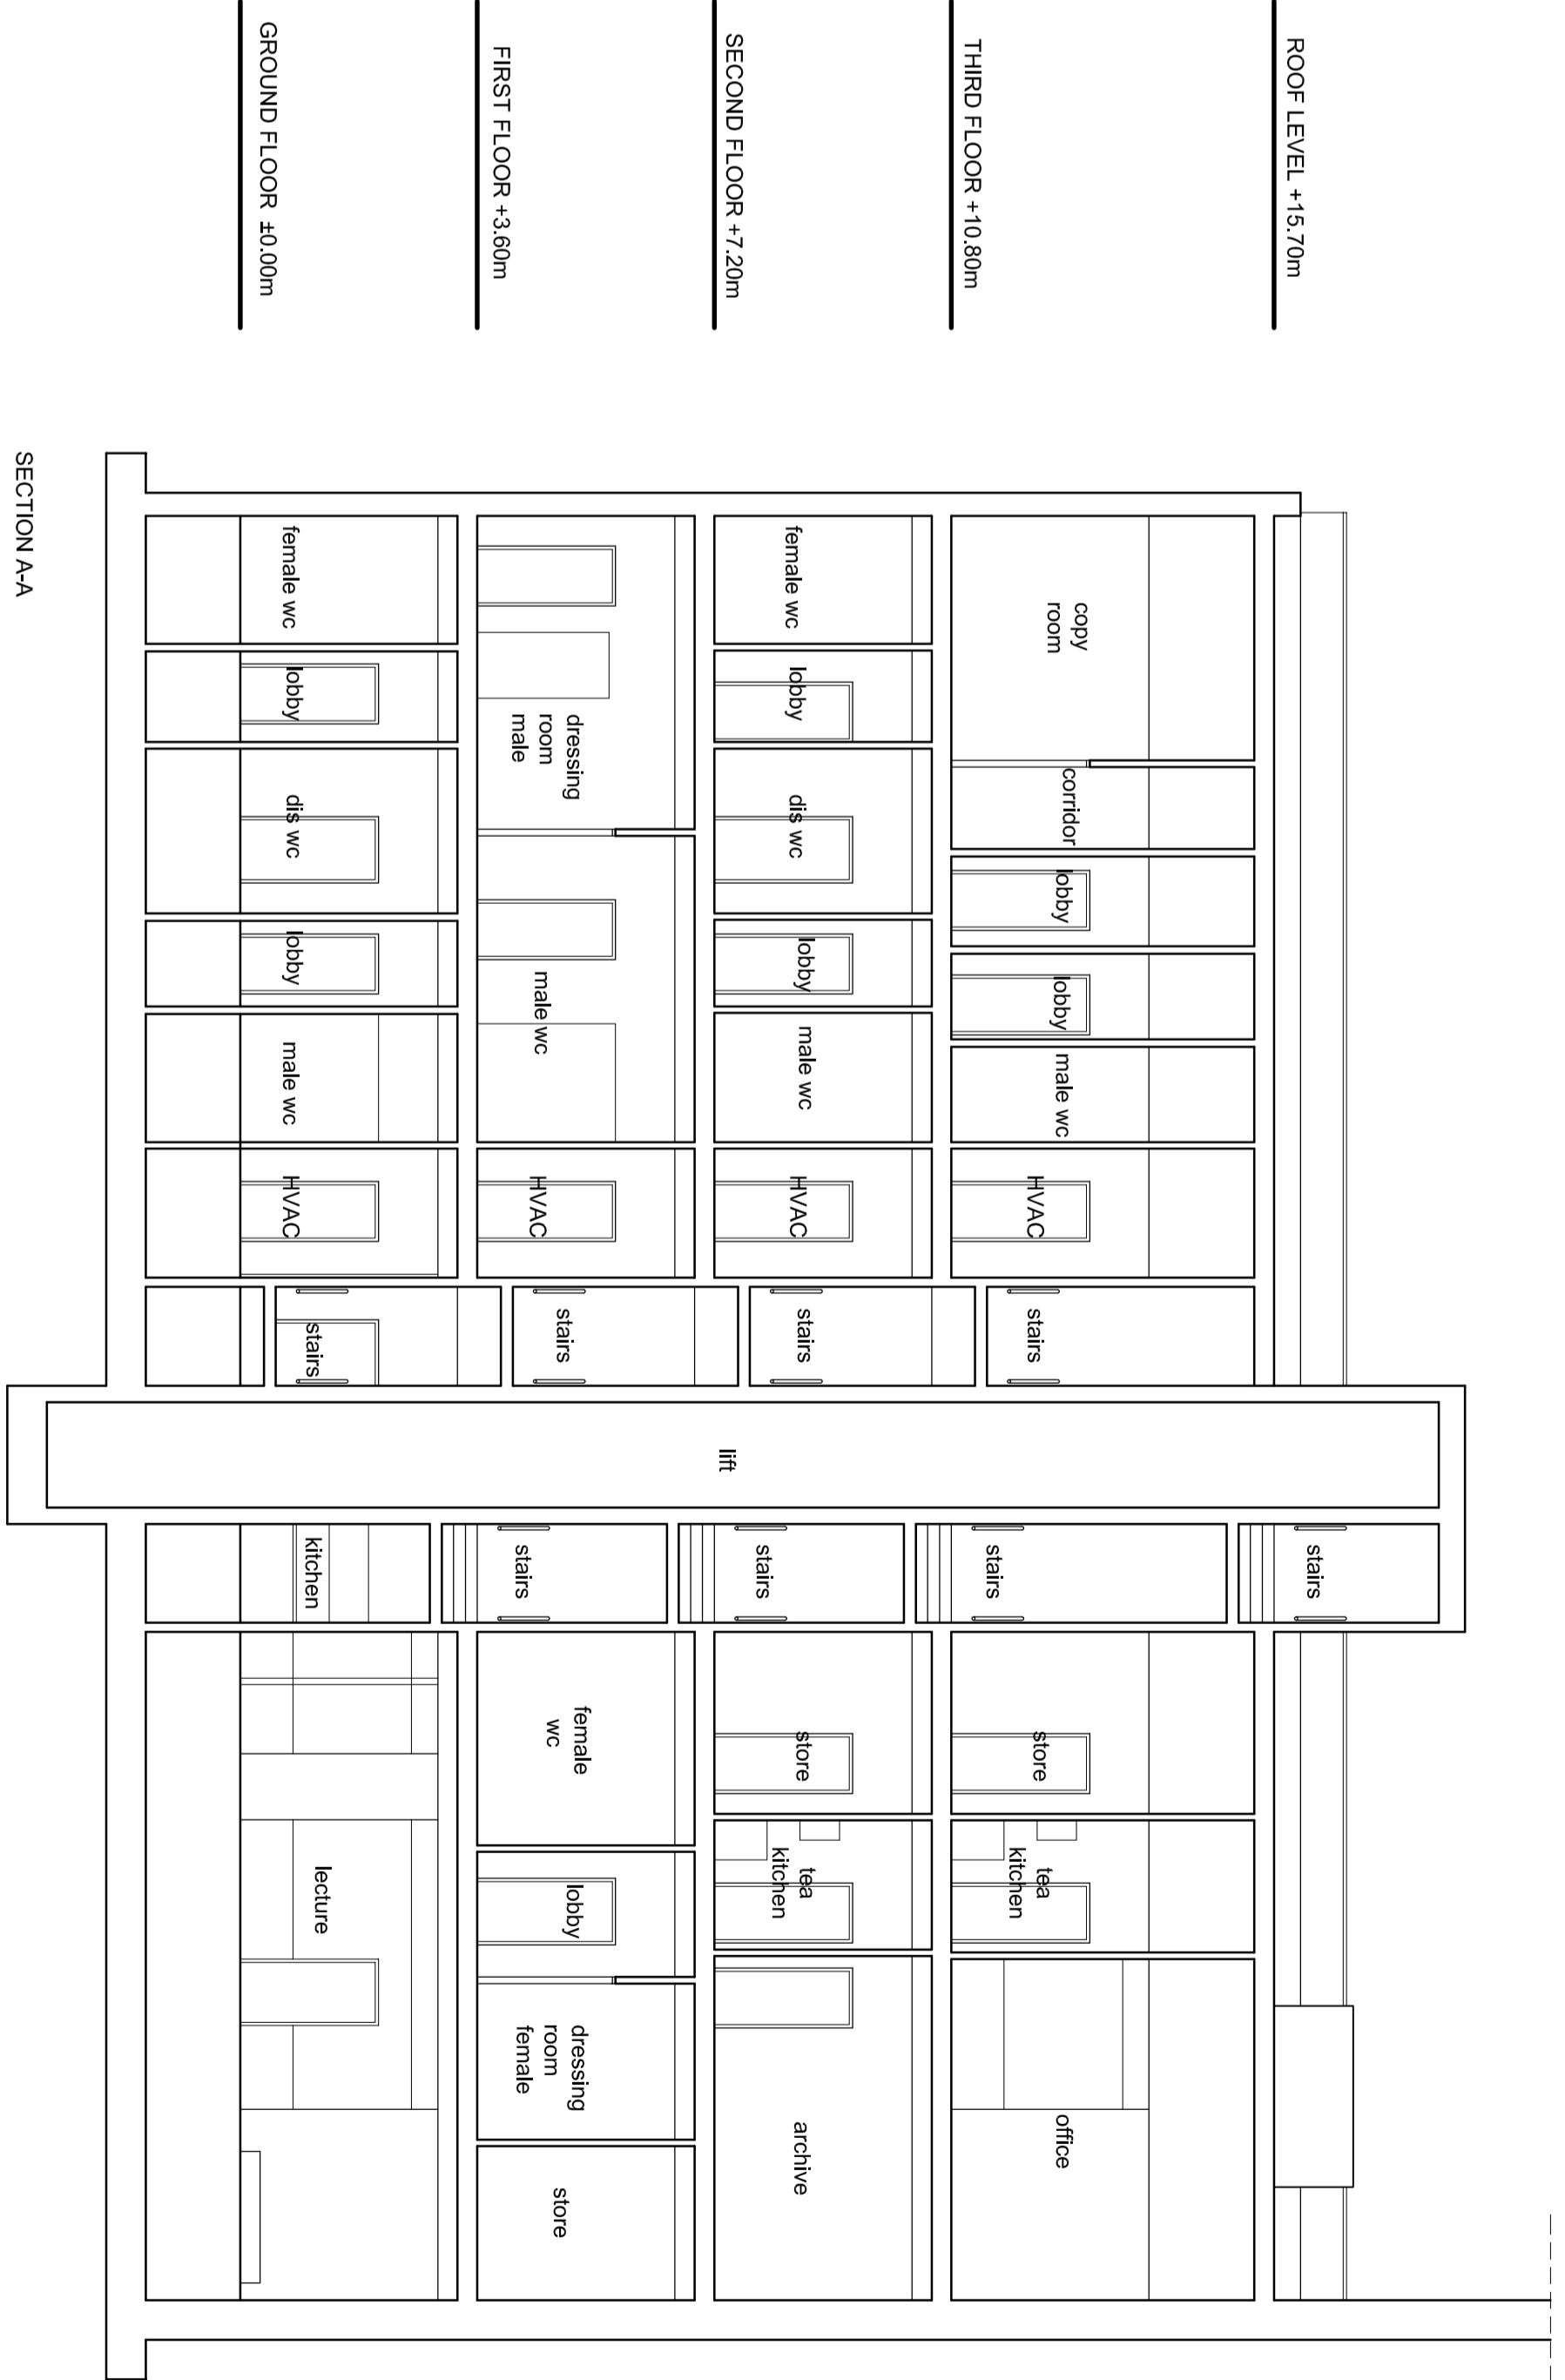


NOTES

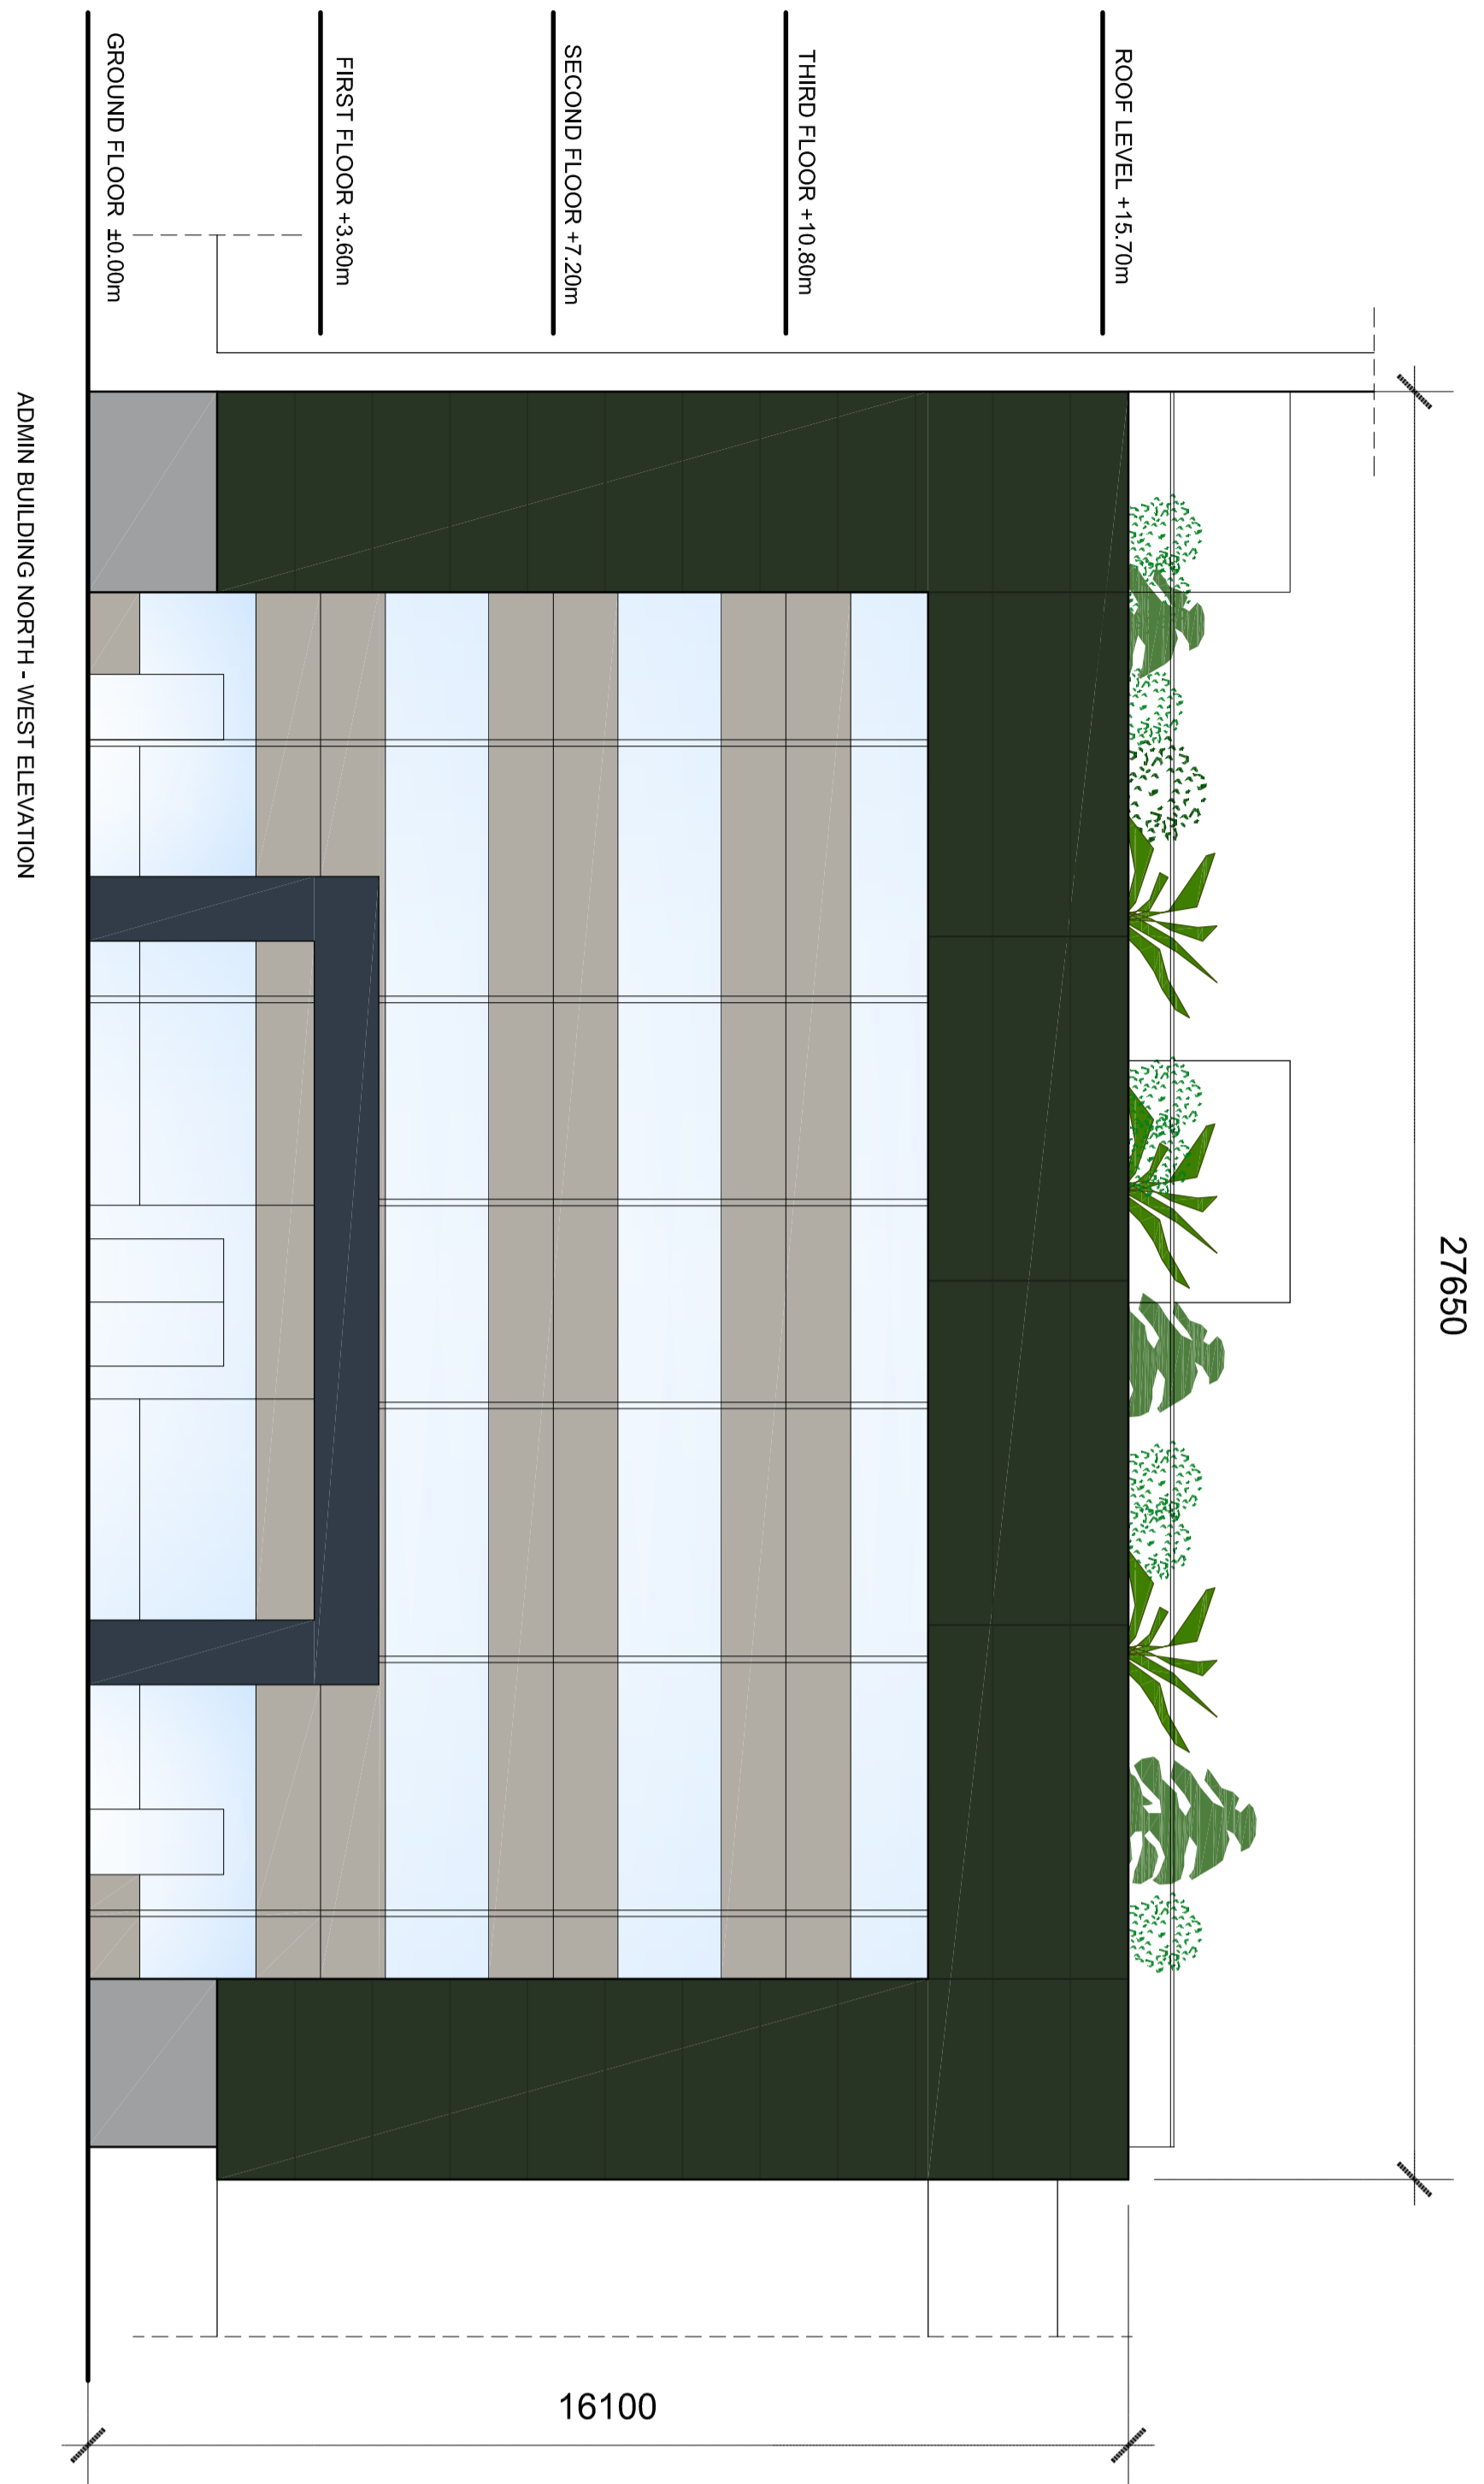

Revision Details	By	Check	Date	Scale

Drawing Status	By	Check	Date	Scale

205 100

EW CHP FACILITY
NORTH YARD
DEVONPORT

Proposed
Administration Building
Elevations and Section