




NOTES

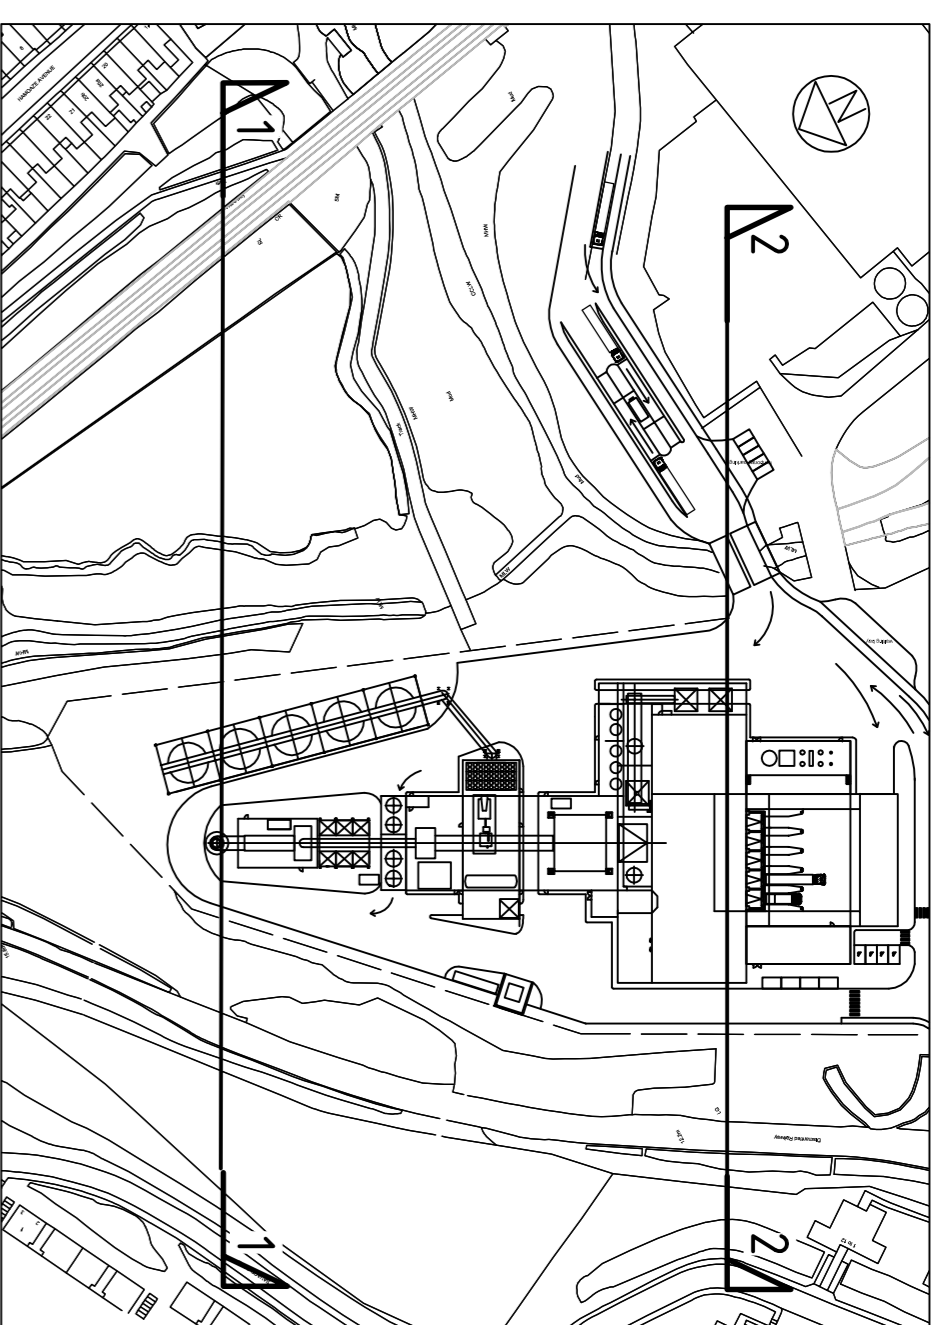

KEY PLAN (1:2000)

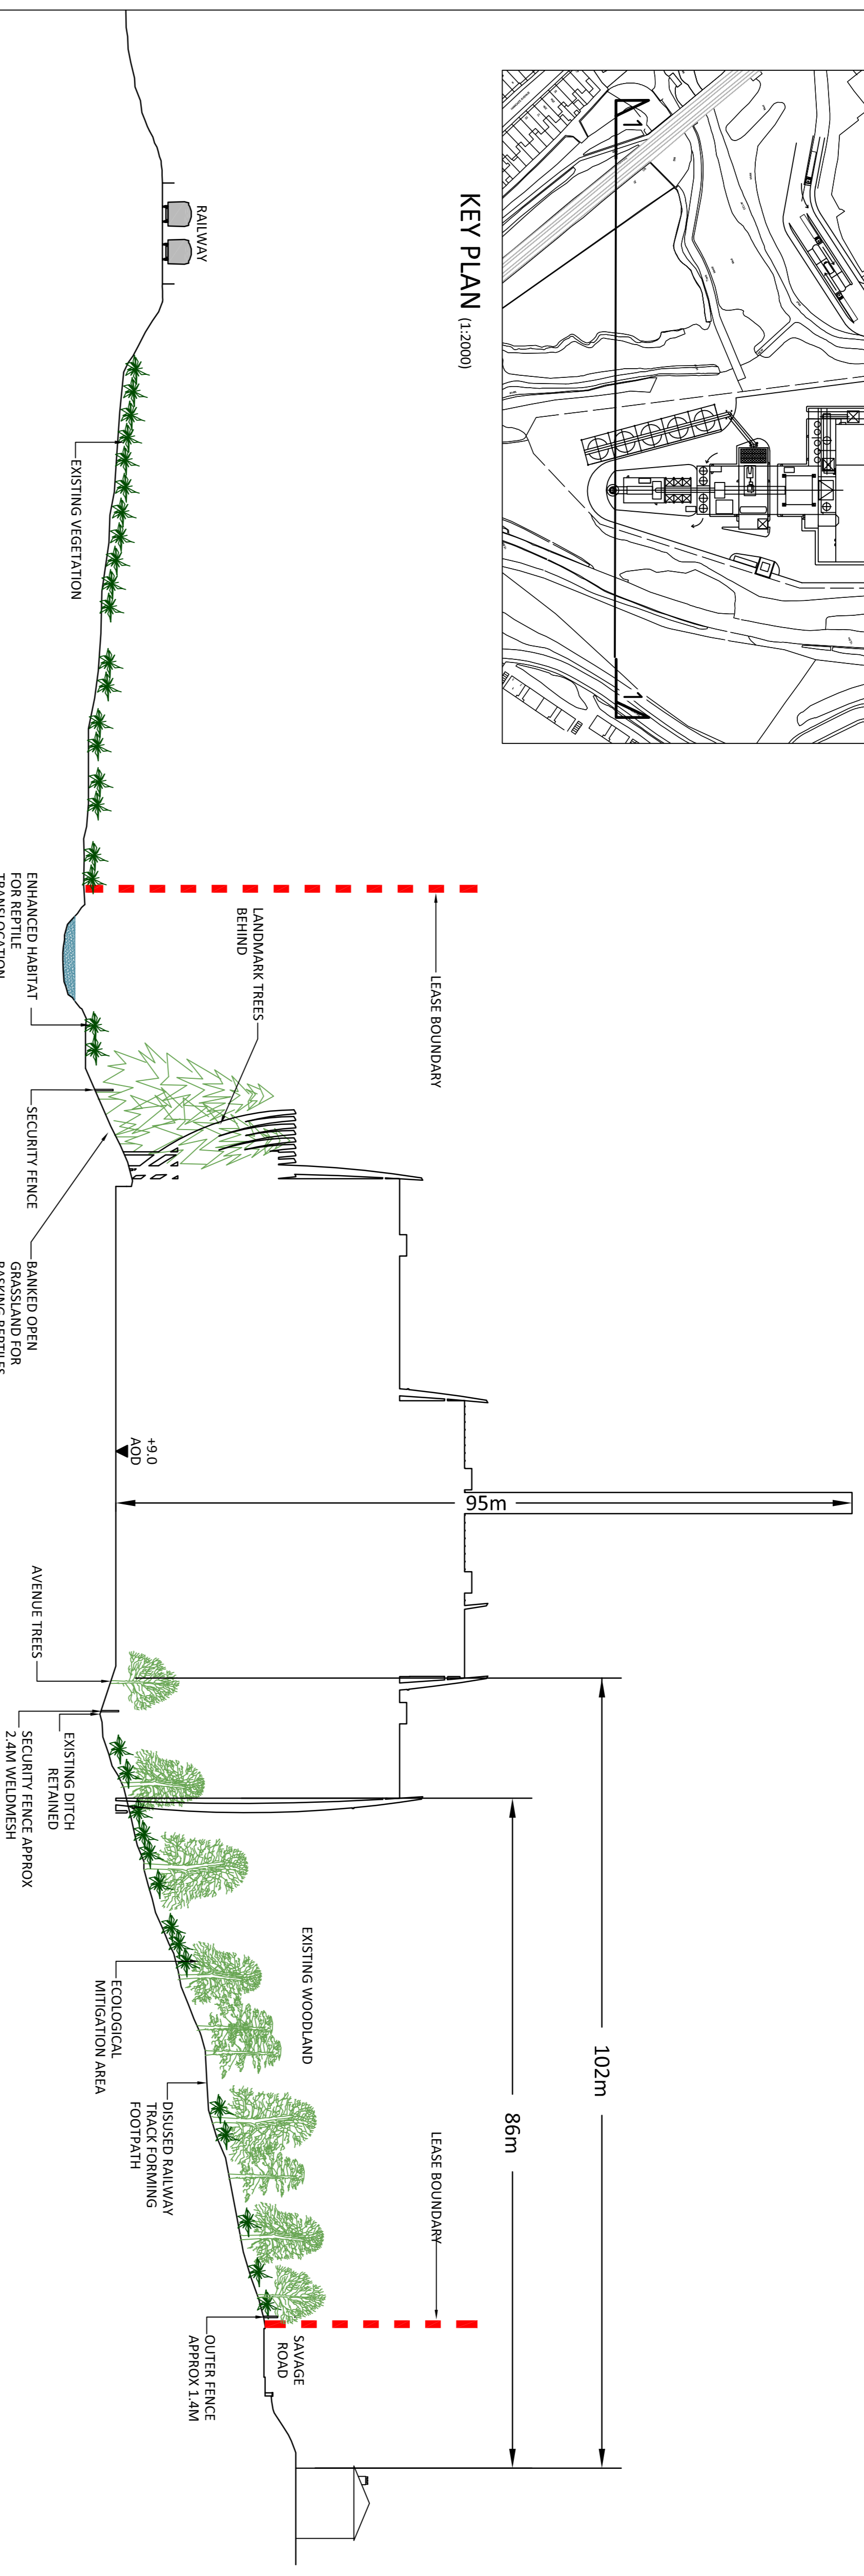

SECTION 1-1 (1:500)

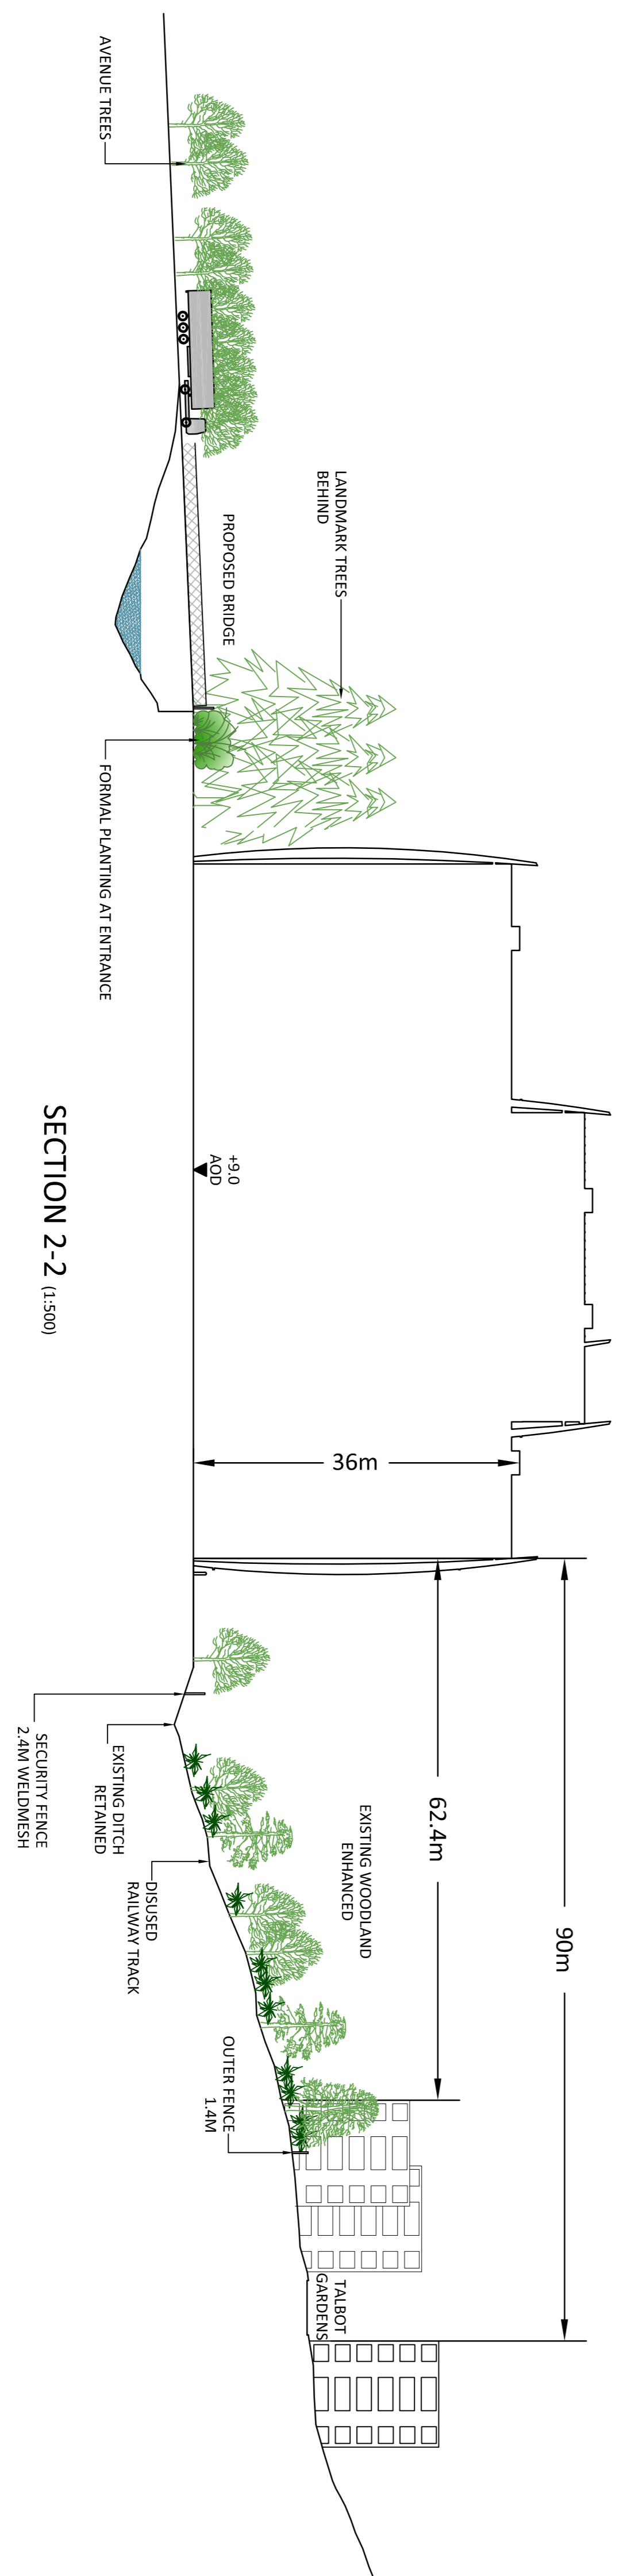

SECTION 2-2 (1:500)

BUILDING AND BOUNDARY MODIFIED	LB / SL	18.04.11	H
DITCH NOTIFIED	RH / SL	22.11.10	G
GABION WALL MODIFIED	RH / SL	26.10.10	F
FENCE HEIGHT MODIFIED	RH / SL	25.10.10	E
FENCE HEIGHT MODIFIED	OK / SL	20.10.10	D
ROAD LAYOUT UPDATED	OK / SL	08.10.10	C
AMENDED TO SUIT COMMENTS FROM E. HOSKING	OK / SL	23.09.10	B
FLOOR LEVEL AMENDED TO +9.0	OK / SL	26.08.10	A
PLANTING / DIMENSIONS ADDED	OK / SL	26.08.10	A

Revision Details	By	Date	Suffix
PLANNING			

Job Title
**EFW CHP FACILITY,
NORTH YARD,
DEVONPORT**

Drawing Title
**LANDSCAPE
SECTIONS
1-1 AND 2-2**

Scale # of A1	AS SHOWN	Approved	SL
Drawn	OK	Originated	20.08.2010
Stage 1 check	SL	Rev	
Stage 2 check	SL	Rev	
Drawing Number	PA18A		
08/08/2010			

MVV Environment
Contractor to SWDWP

Scott Wilson
Environmental & Planning Consultant

MVV O&M
EPC Contractor

Envi Con
Plant Engineering GmbH
General Designer

KIER
Civil Works

SC
Architect

Ldp
Air Pollution Control

Standardkessel
Boiler & Grate

JRR
Electrical & Control

Intech
Water Steam System