




THIS DRAWING MAY BE USED ONLY FOR THE PURPOSE INTENDED AND ONLY WRITTEN DIMENSIONS SHALL BE USED

NOTES

1. PROPOSED CARRIAGEWAY TO BE A MINIMUM WIDTH OF 7.5M
2. FOOTWAY TO BE A MINIMUM WITH OF 3M

LEGEND

- CARRIAGEWAY
- FOOTWAY
- GRASS VERGE
- CUT EMBANKMENT
- FILL EMBANKMENT

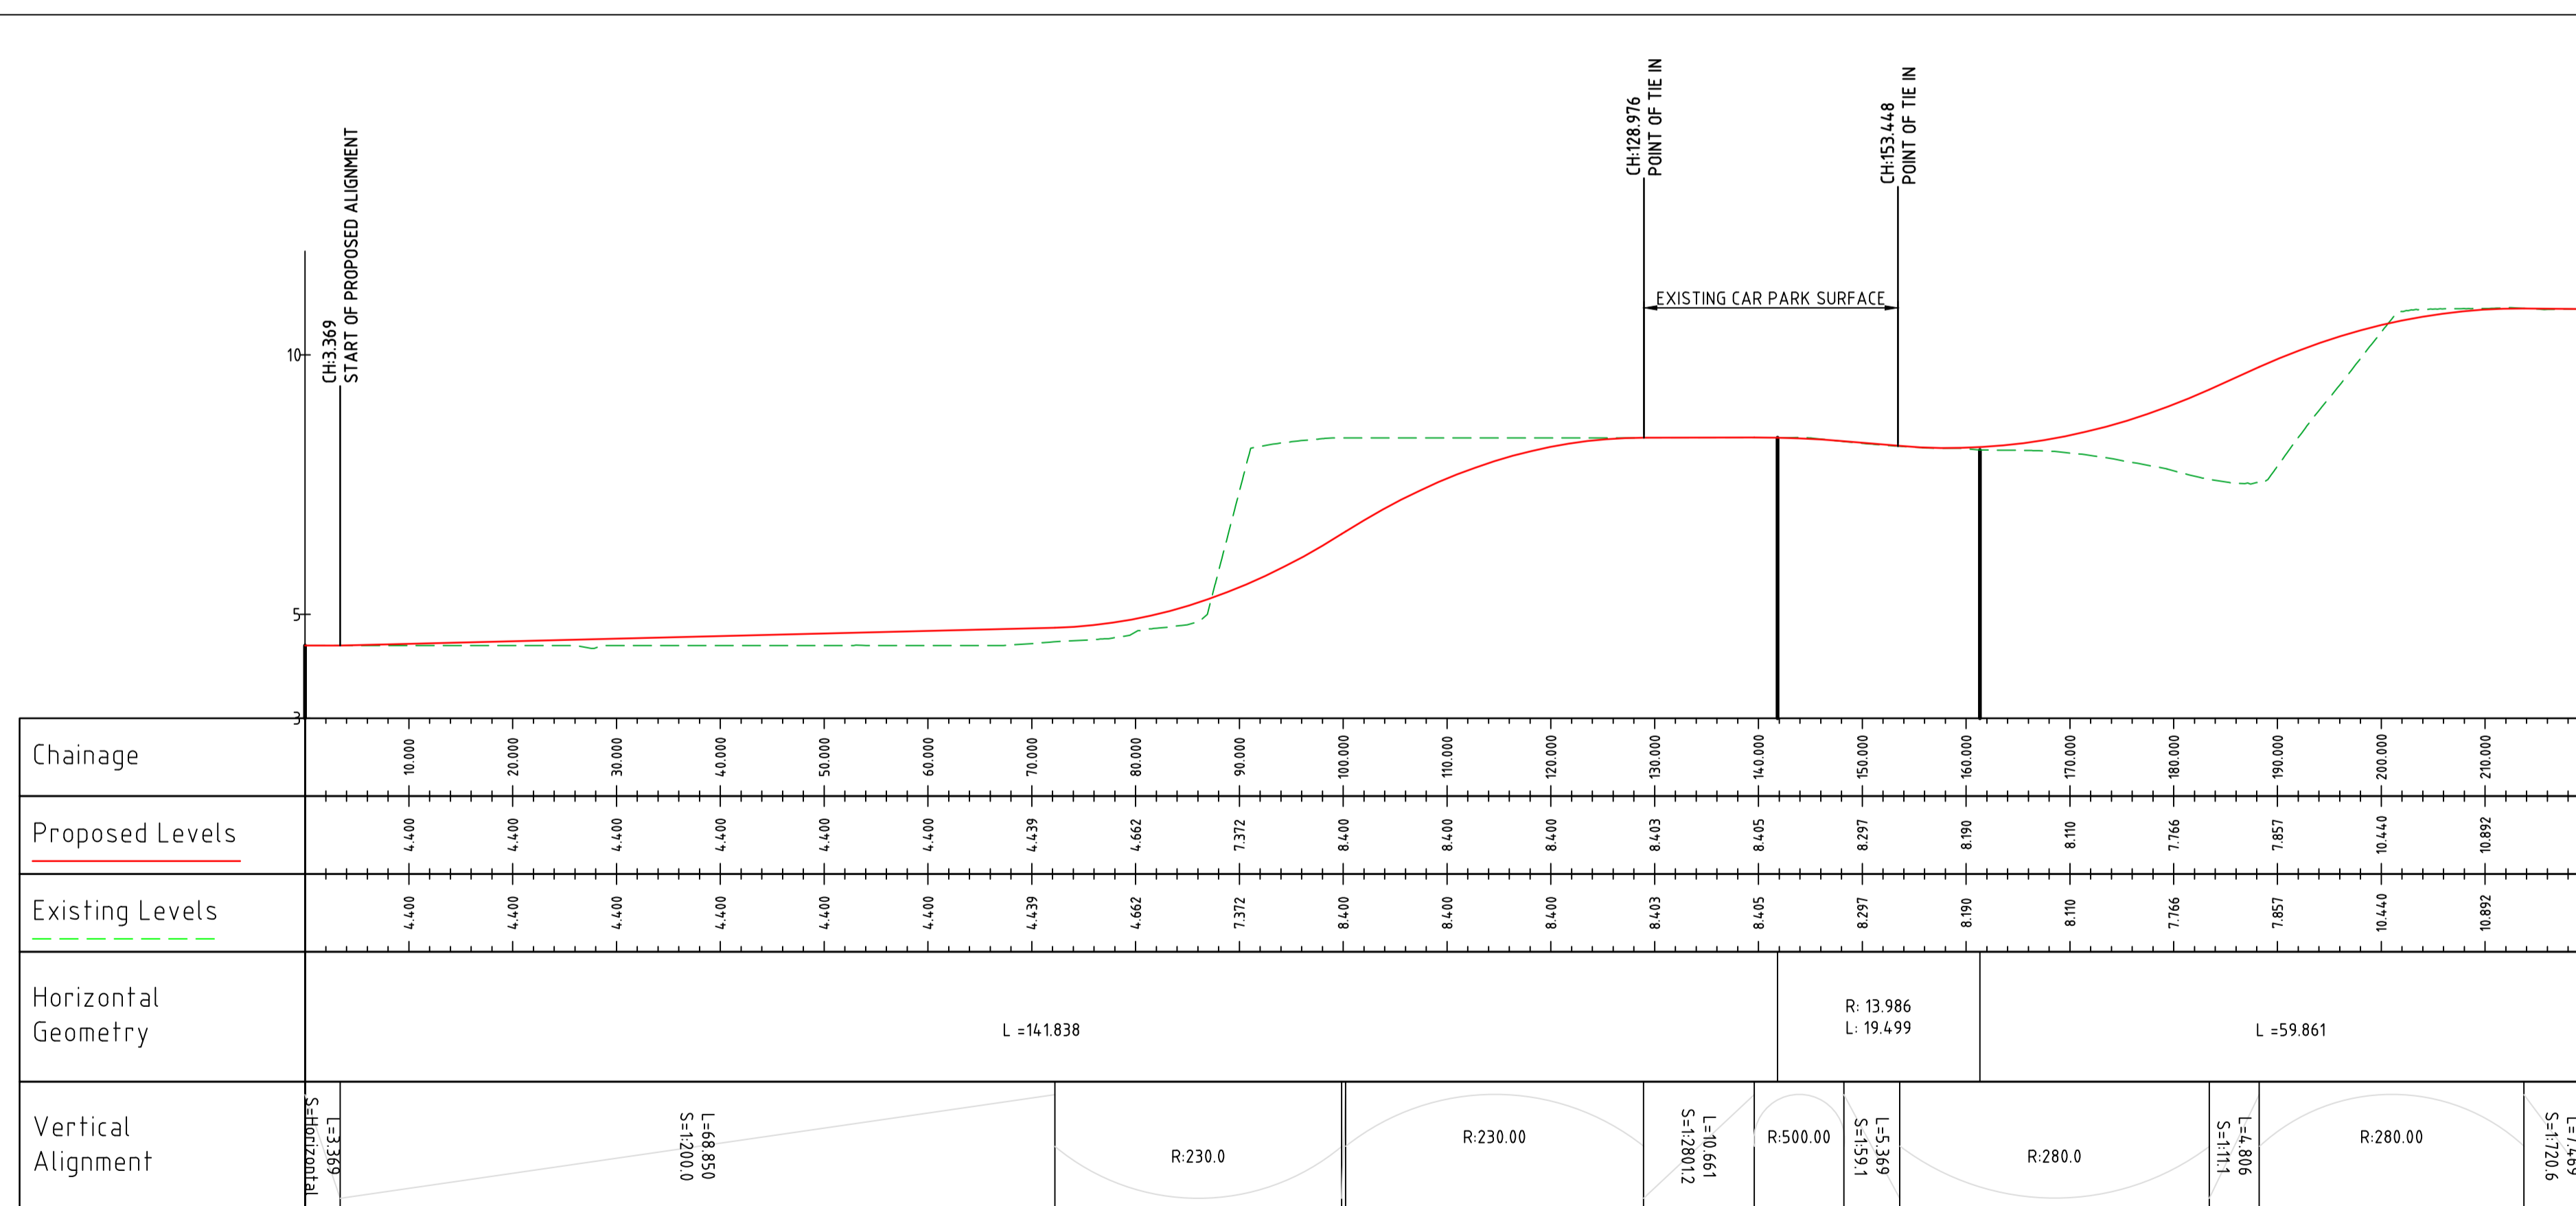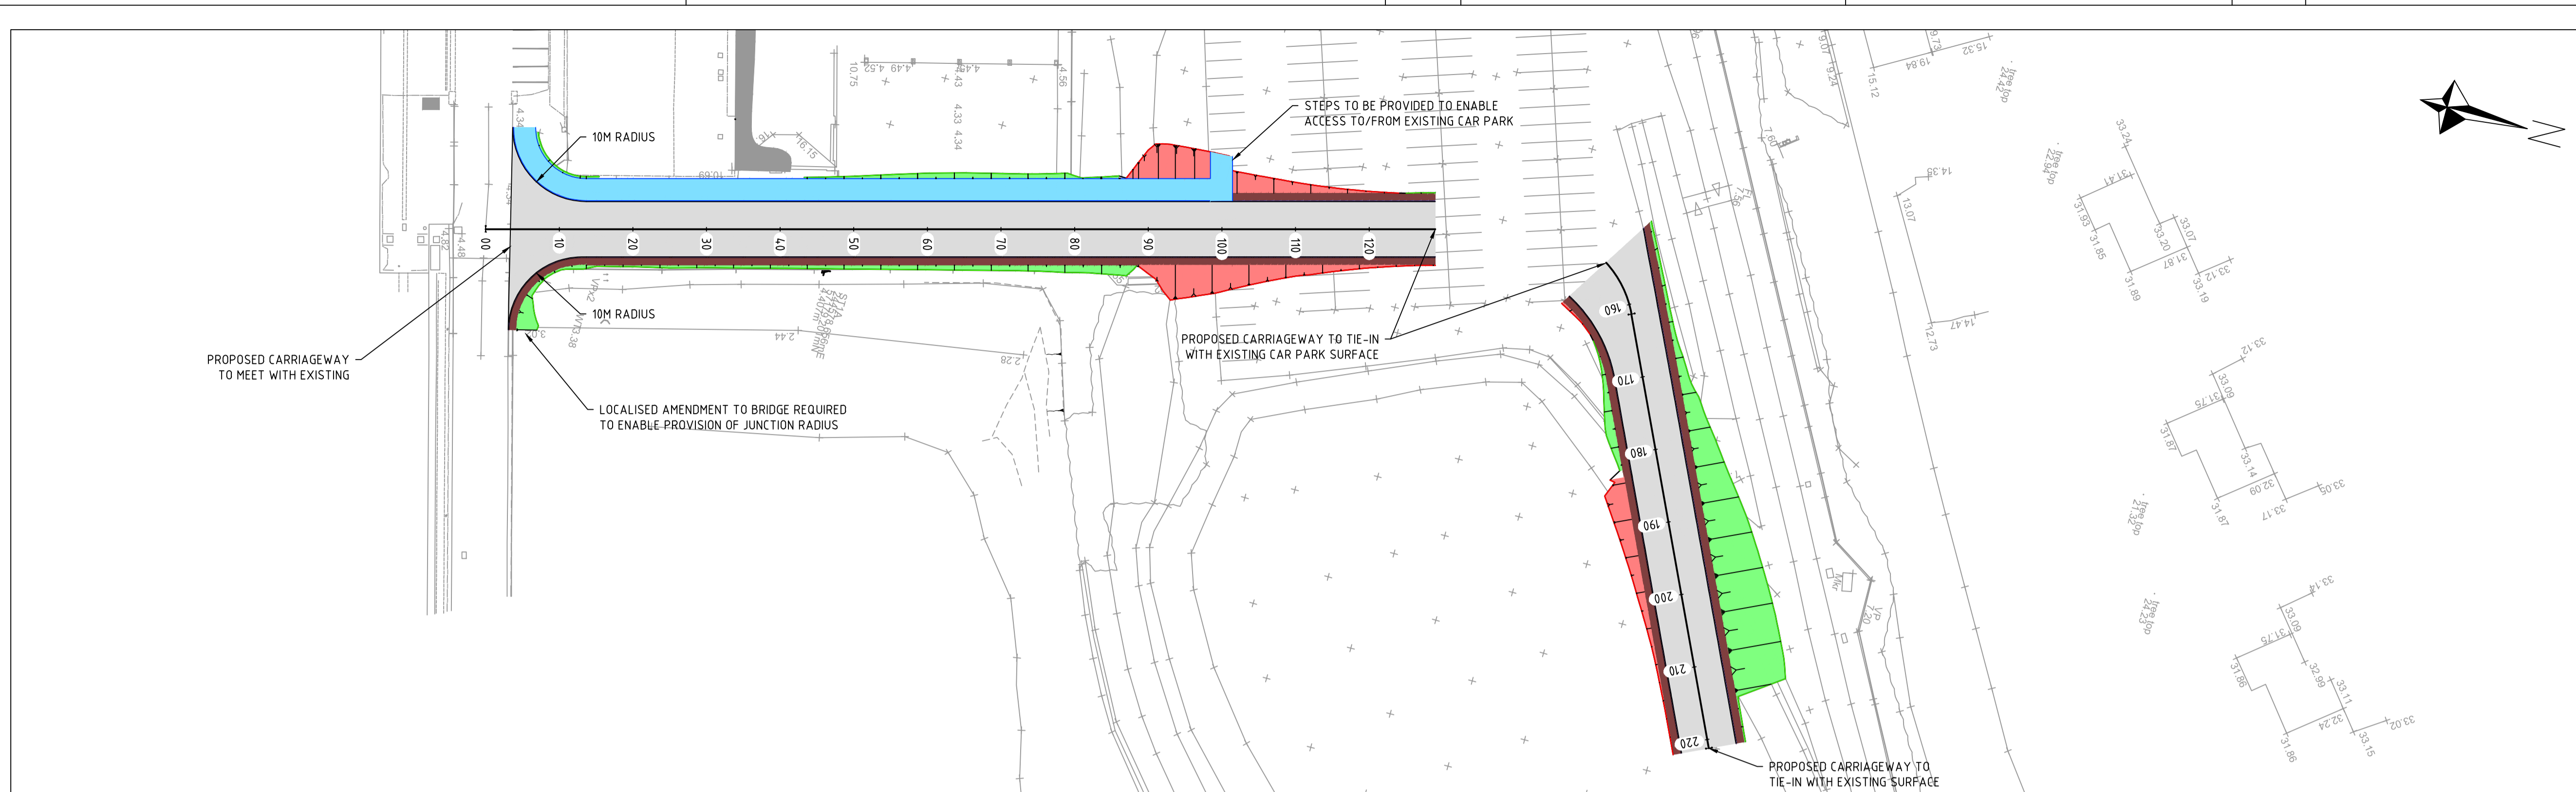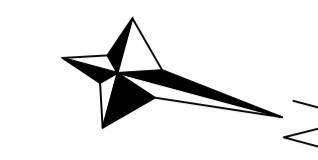

BULLPOINT LONGSECTION
SCALE: H 1:500, V 1:100

Revision Details	By	Date	Suffix
	Check		

Drawing Status: **PLANNING**

Job Title: **EFW CHP FACILITY NORTH YARD DEVONPORT**

Drawing Title: **BULLPOINT ROAD ACCESS**

Scale at A1
PLAN 1:500, LONG SECTION AS SHOWN

Drawn	Approved
CRT	GNB
Stage 1 check	Stage 2 check
Originated	Date
	11/04/11

Drawing Number	Rev
PA20A	