
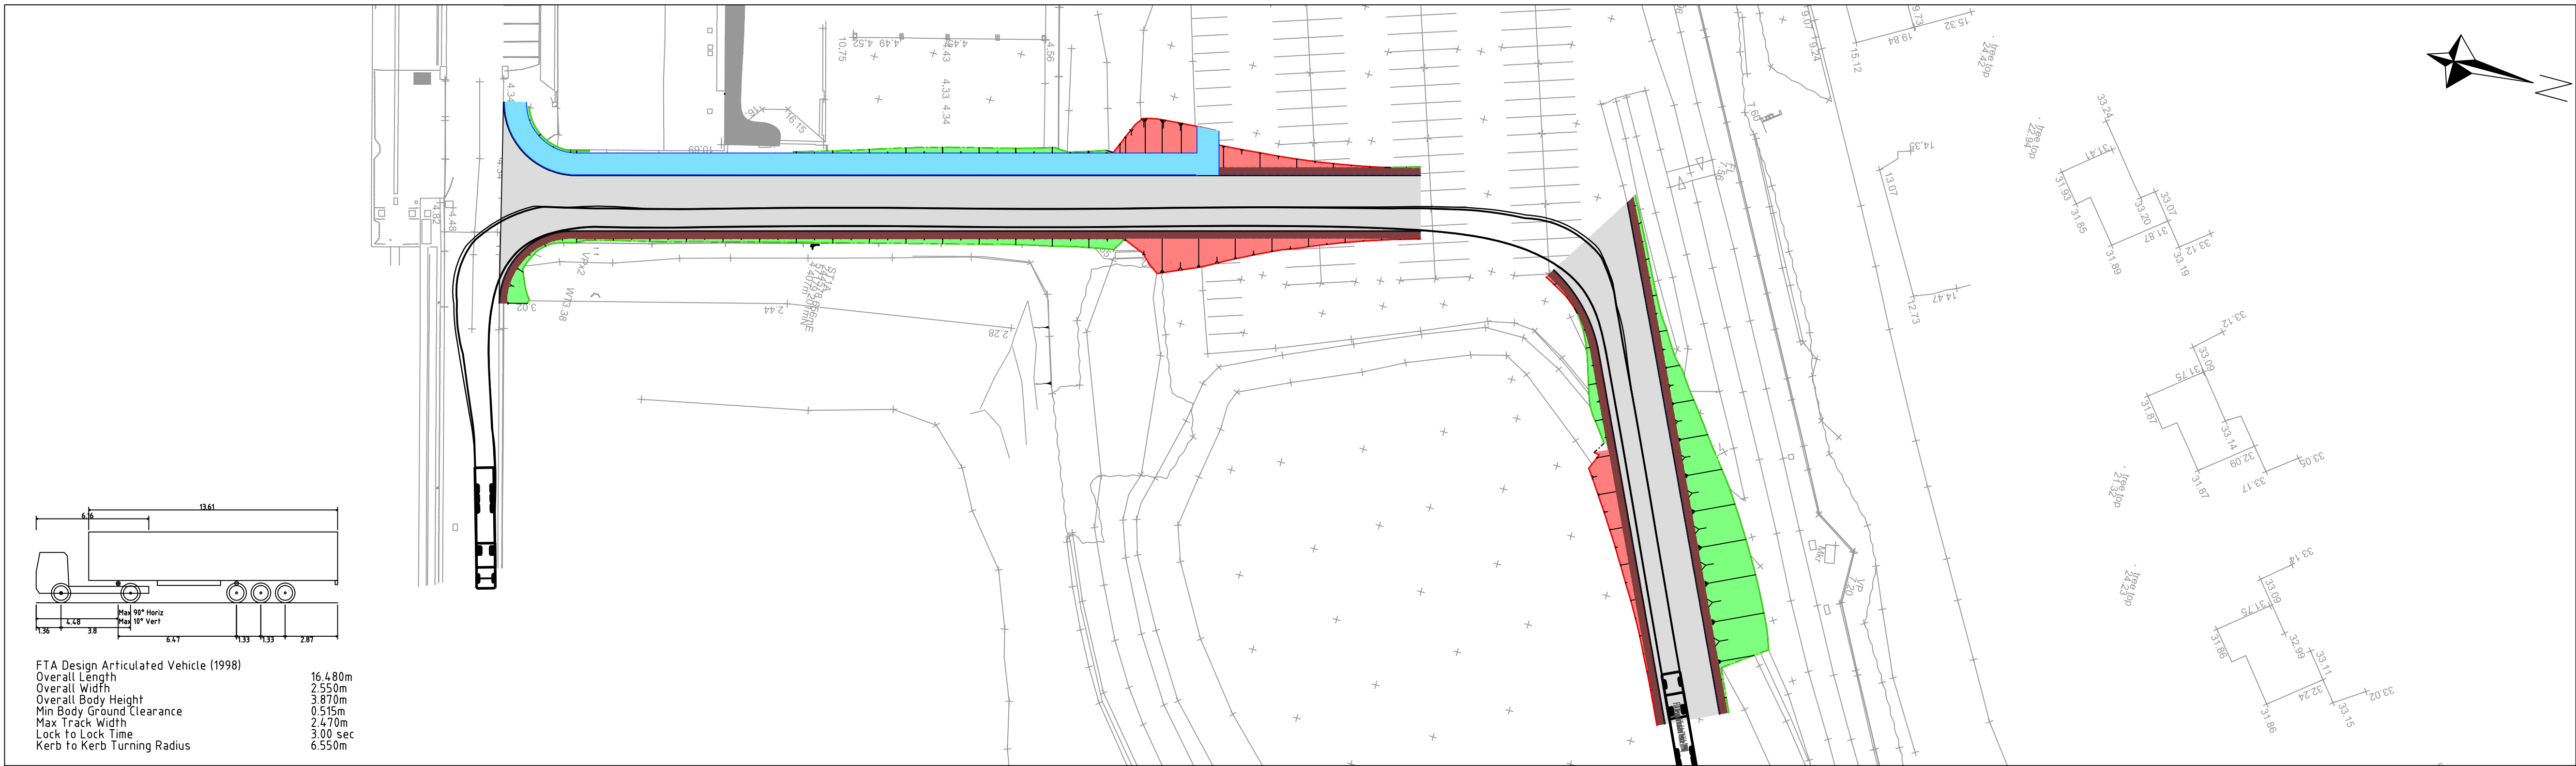


THIS DRAWING MAY BE USED ONLY FOR THE PURPOSE INTENDED AND ONLY WRITTEN DIMENSIONS SHALL BE USED

NOTES

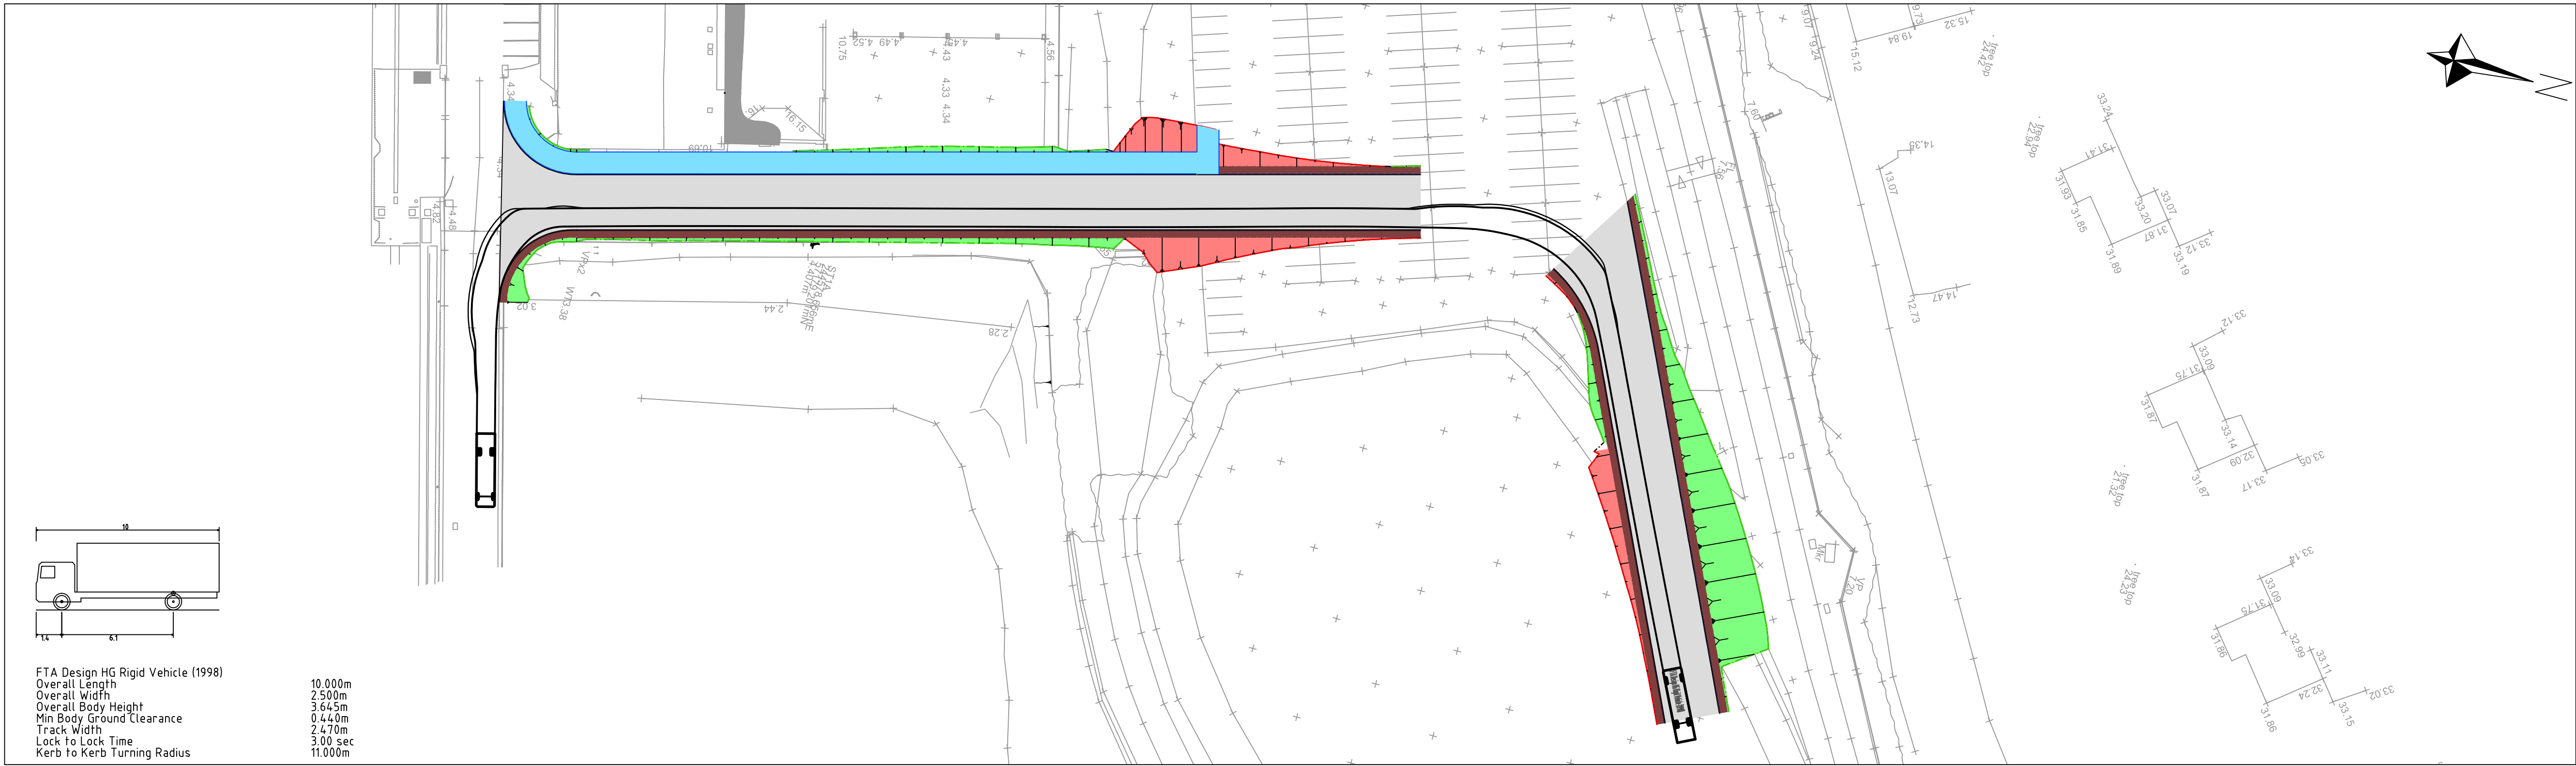

Revision Details	By	Date	Suffix
	Check		

Drawing Status	PLANNING
----------------	----------

Job Title	EfW CHP FACILITY NORTH YARD DEVONPORT
-----------	--

Drawing Title	BULLPOINT ROAD ACCESS TRACKING
---------------	--------------------------------------

Scale at A1	1:500
-------------	-------

Drawn	CRT	Approved	GNB
Stage 1 check	Stage 2 check	Originated	Date
			11/04/11

Drawing Number	Rev
PA20B	