


NOTES

LEGEND

— SITE BOUNDARY

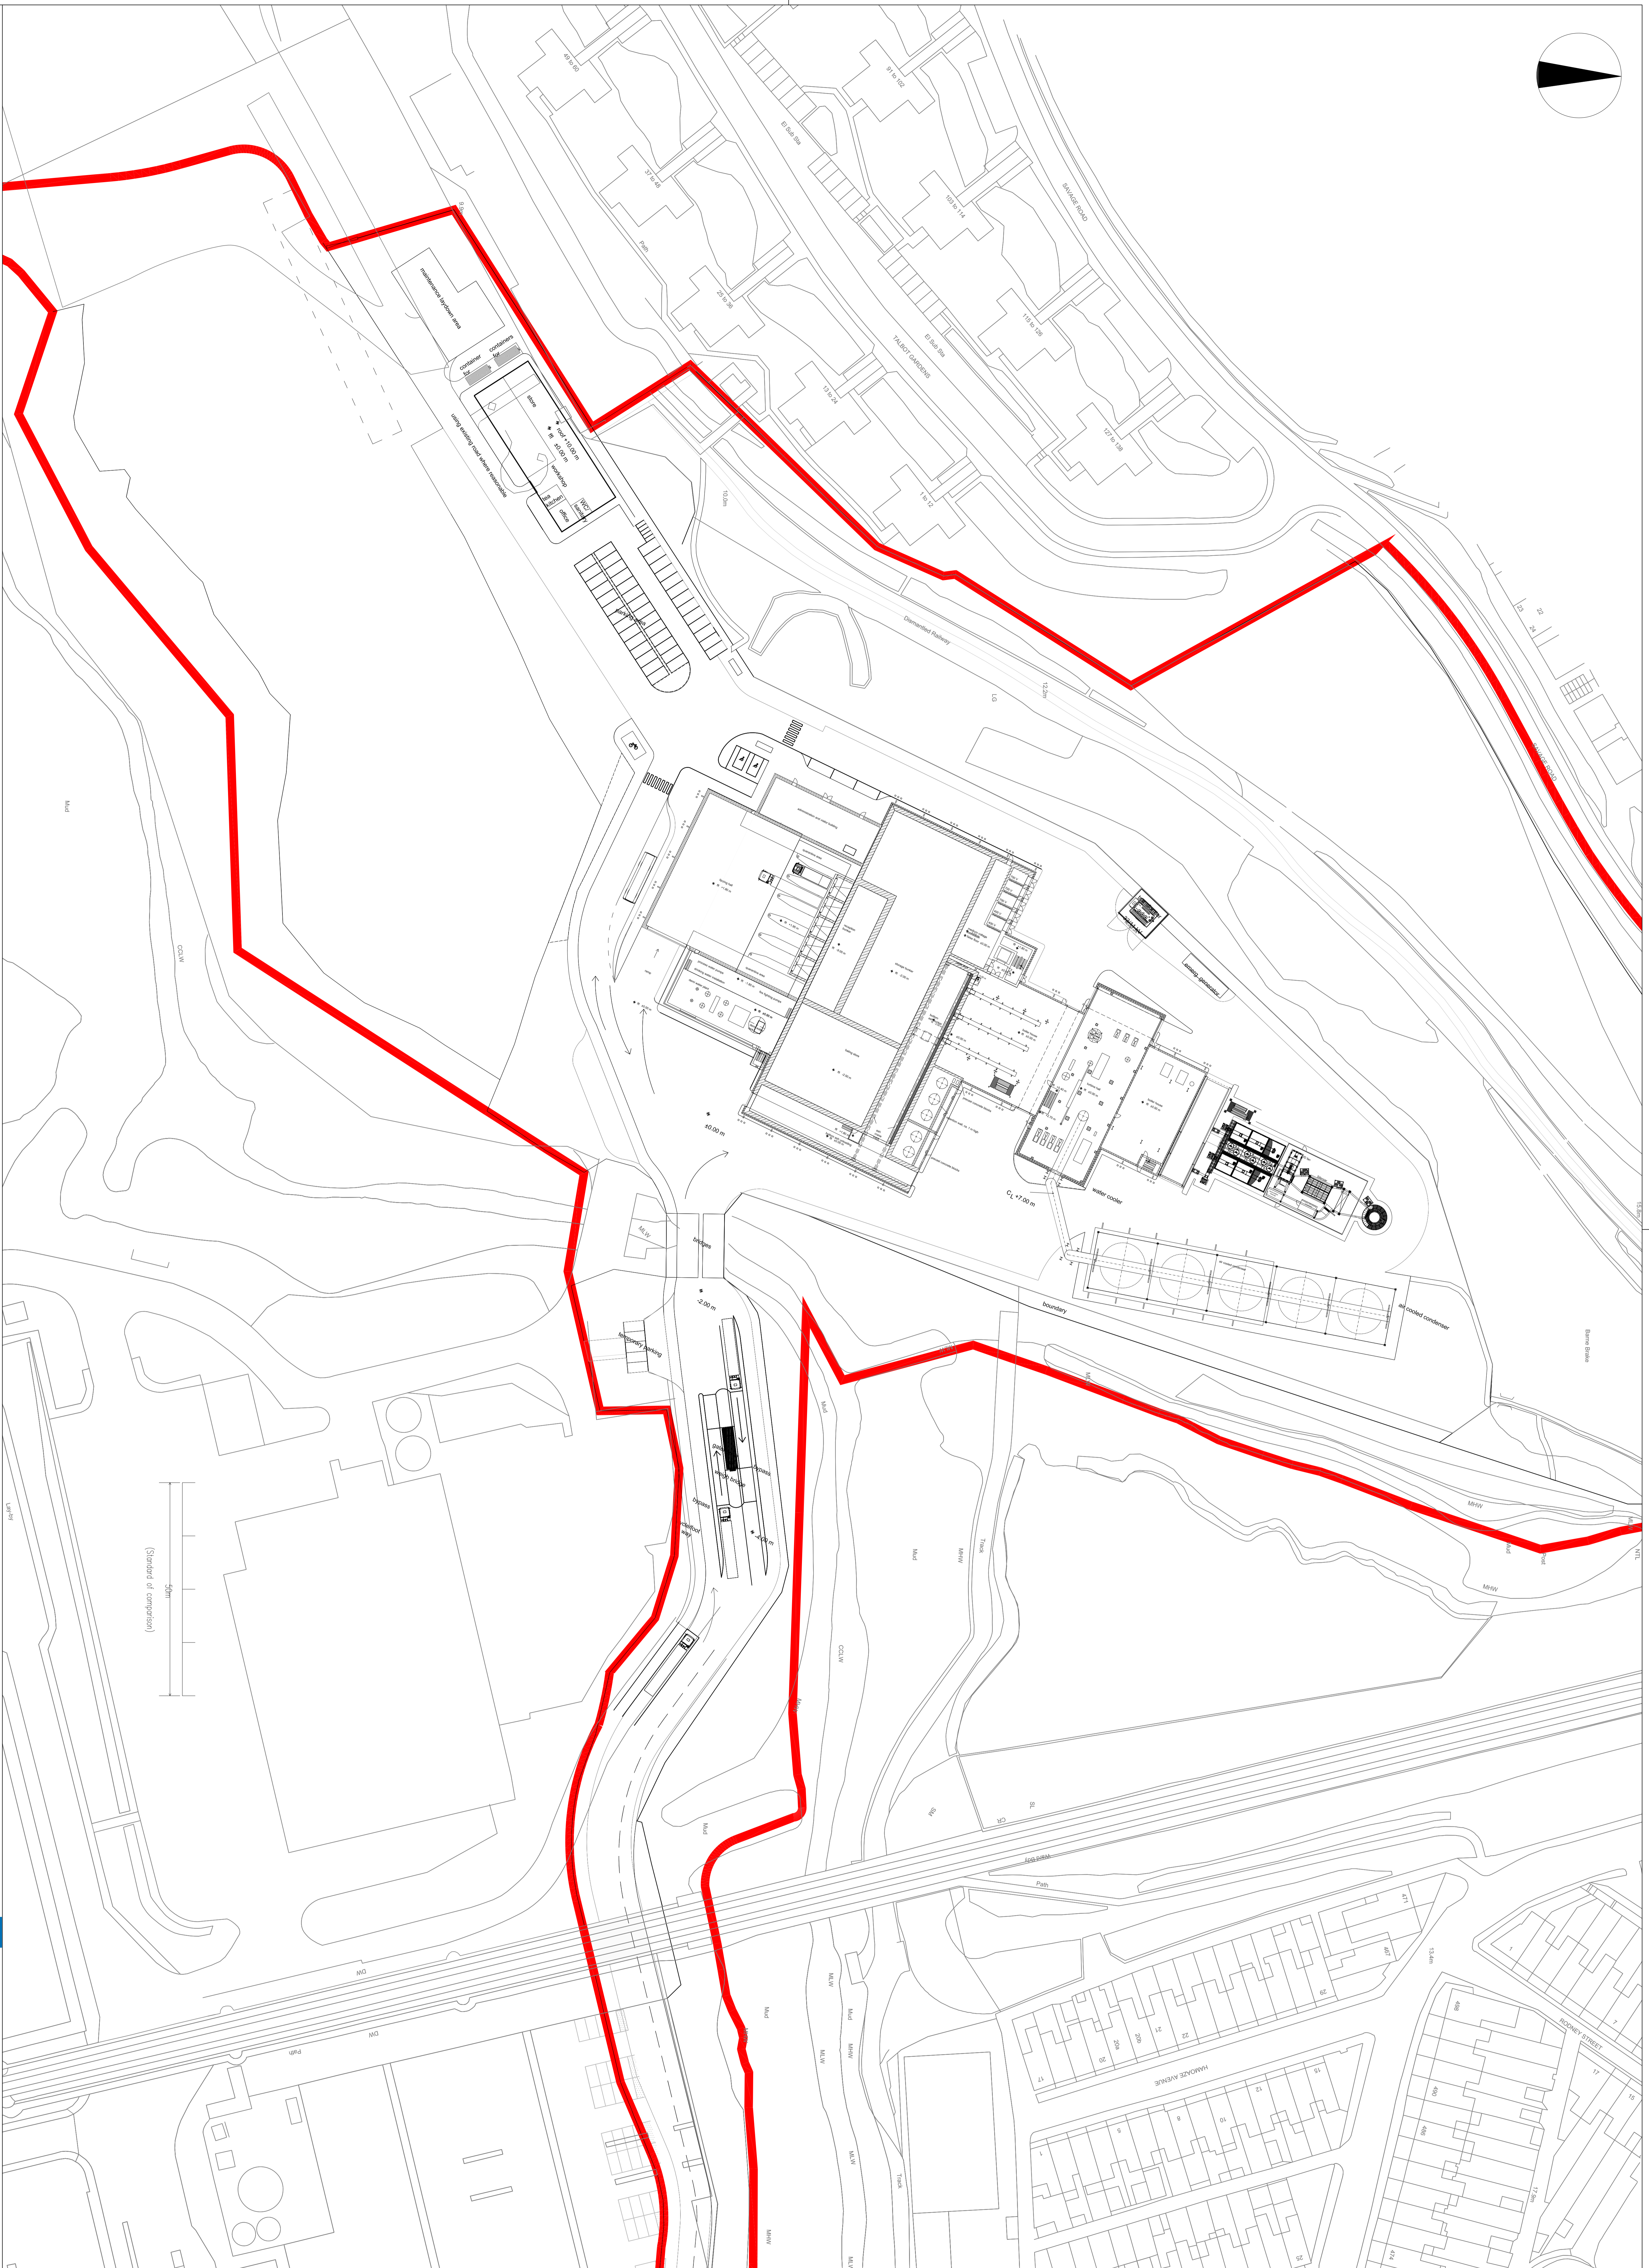

PK Date: AutoCAD File Name:

MVV · Environment
Contractor to SWDWP

Scott Wilson
Environmental & Planning Consultant

MVV · O&M
EPC Contractor

Envi Con
Plant Engineering Consult
General Designer

KIER
Civil Works Architect

lab
Air Pollution Control

Stamardkessel Baumgarte
Boiler & Grate

Electrical & Control

Intech
Water Steam System

Scale: 1:500	Drawn: [Name]	Checked: [Name]	Approved: [Name]
Client: [Name]	Project: [Name]	Drawn: [Name]	Checked: [Name]
Scale: 1:500	Drawn: [Name]	Checked: [Name]	Approved: [Name]
Client: [Name]	Project: [Name]	Drawn: [Name]	Checked: [Name]

PA05

Overseer Title

PROPOSED SITE LAYOUT

**EW CHP FACILITY
NORTH YARD DEVONPORT**

PLANNING

Project Name	Revision Number	By	Date