



THIS DRAWING MAY BE USED ONLY FOR THE PURPOSE INTENDED AND ONLY WRITTEN DIMENSIONS SHALL BE USED

NOTES

- 1. THIS DRAWING HAS BEEN PREPARED FOR PLANNING PURPOSES AND IS SUBJECT TO CHANGES AT THE DETAILED DESIGN STAGE

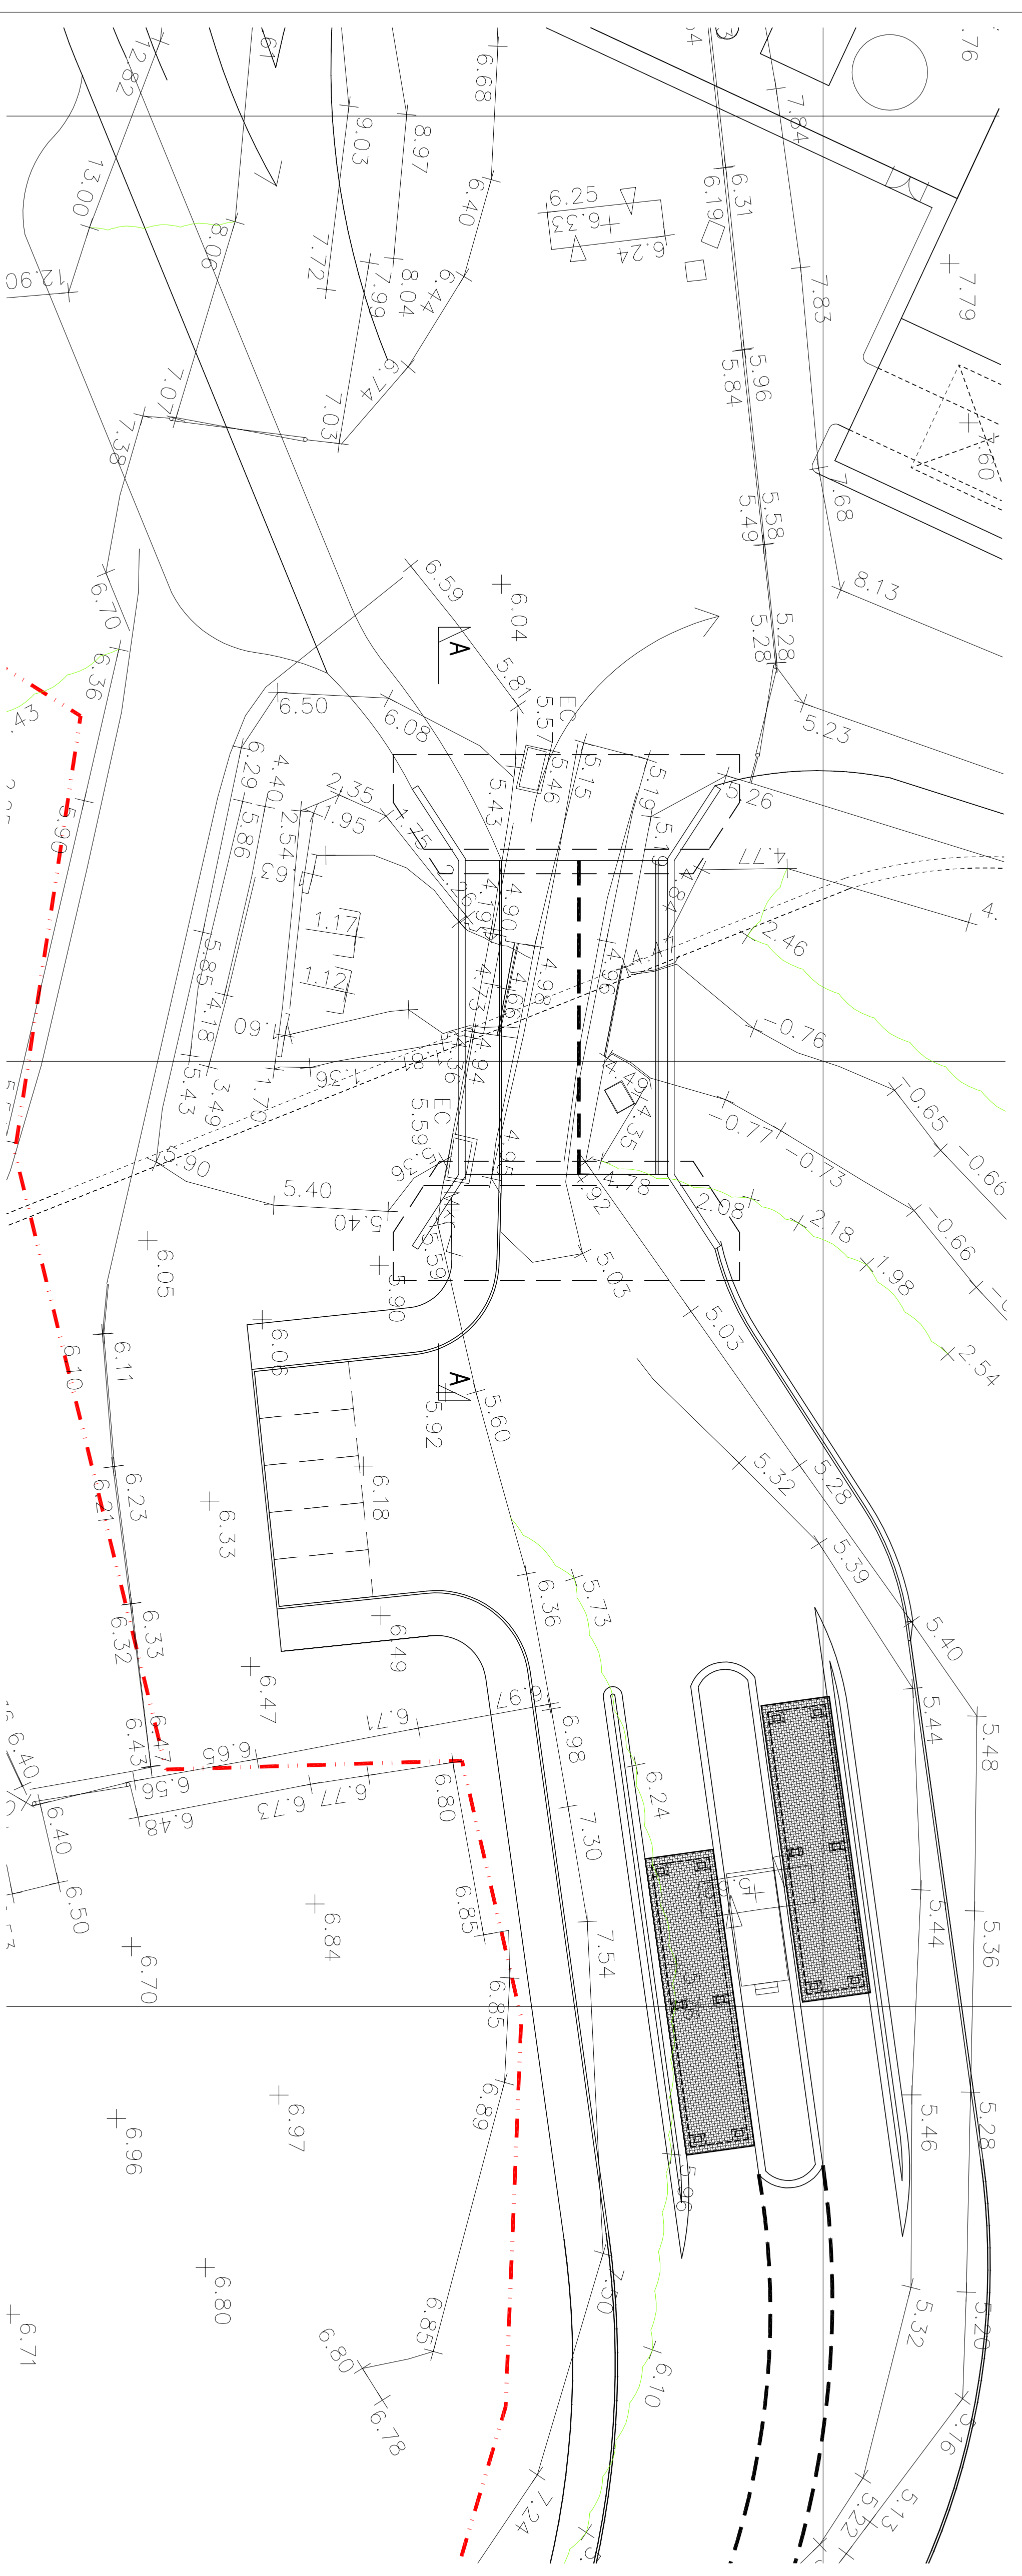

PLAN (1:200)

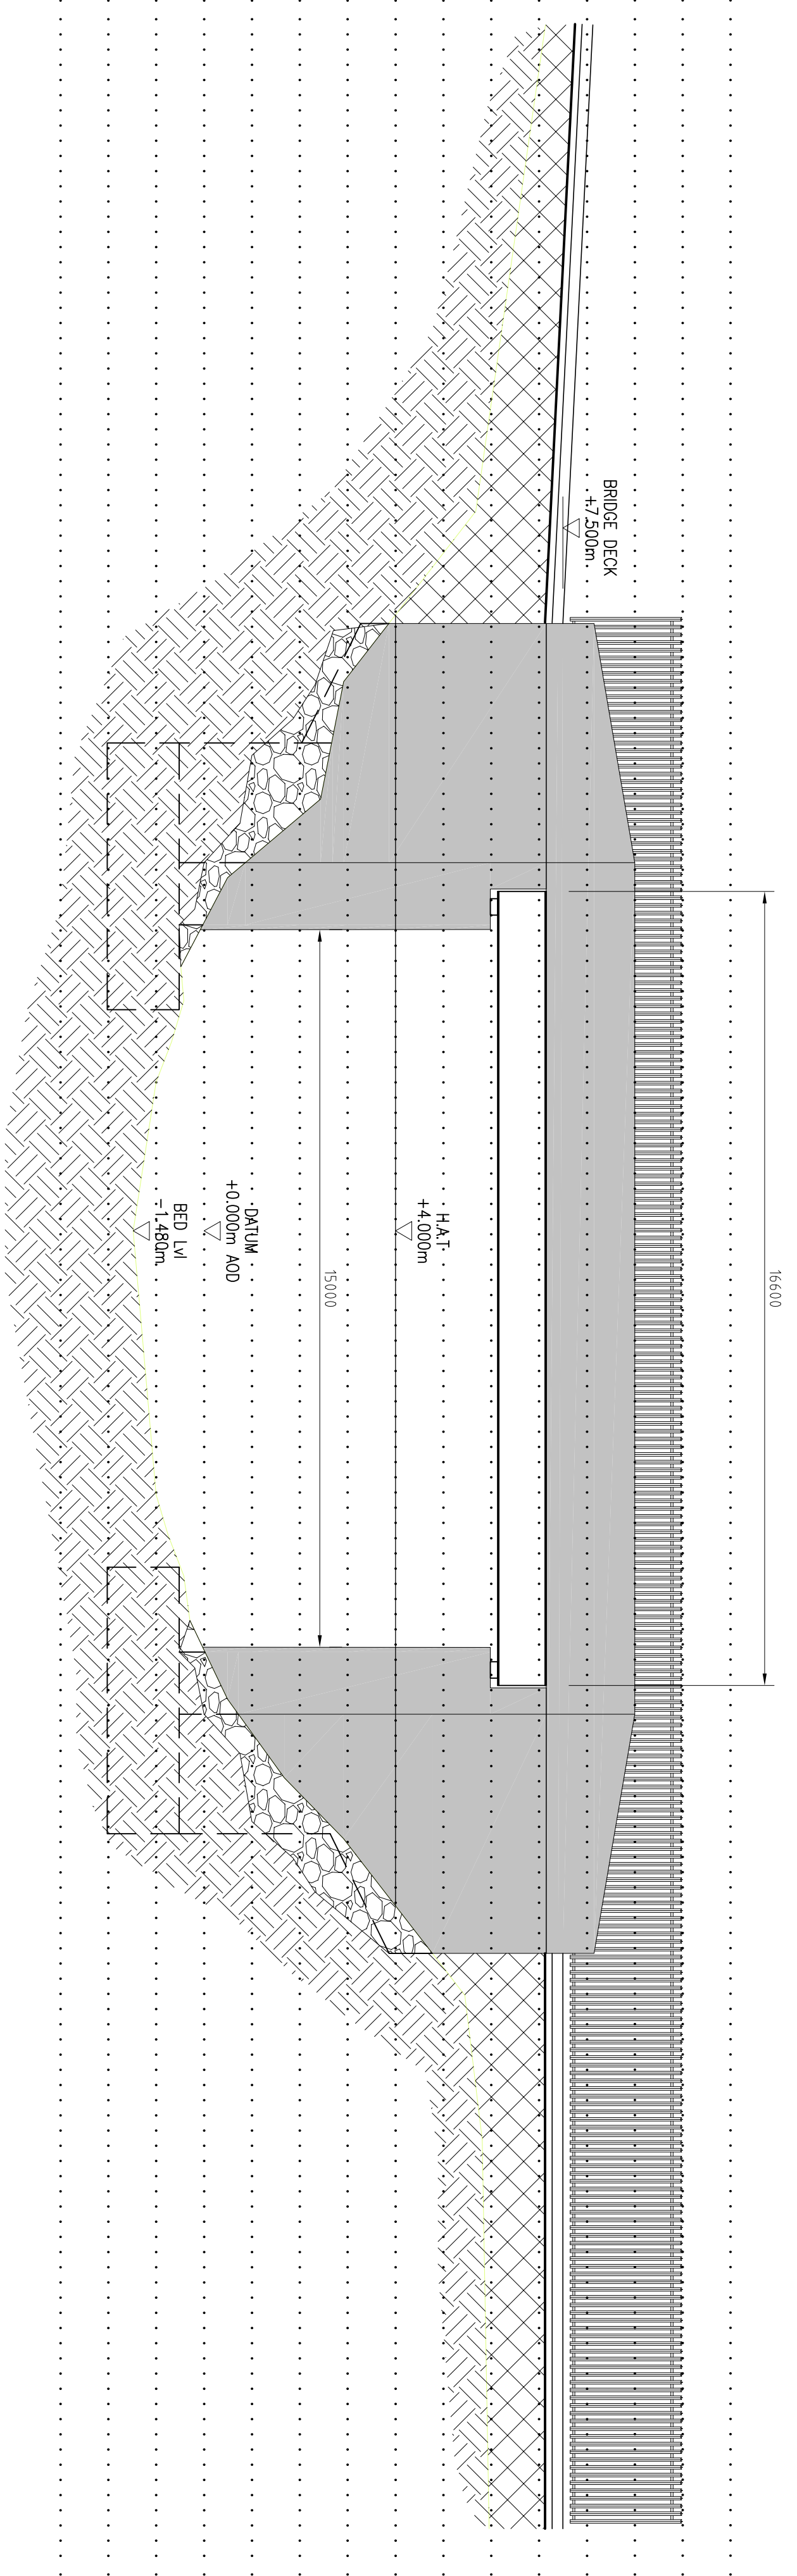

ELEVATION A-A (1:100)

Revision Details		By	Date	Surfk
Drawing Status		Check		
PLANNING				
Job Title				
EFW CHP FACILITY NORTH YARD DEVONPORT				
Drawing Title				
CLEAR SPAN BRIDGE PLAN & ELEVATION				
Scale of A1	AS SHOWN	Approved		
Drawn	OK			
Stage 1 check	Stage 2 check	Originated	Date	Rev
Drawing Number	PA22			

Plot Date :
AutoCAD File Name :

MVV Environment
Contractor to SWDWP

Scott Wilson
Environmental & Planning Consultant

MVV O&M
EPC Contractor

Envi Con
Env Con & Plant Engineering GmbH
General Designer

KIER
Civil Works

SC
Architect

Ldp
Air Pollution Control

Standardkessel Baumgarde
Boiler & Grate

JRR
Electrical & Control

Intech
Water Steam System

DRIV