
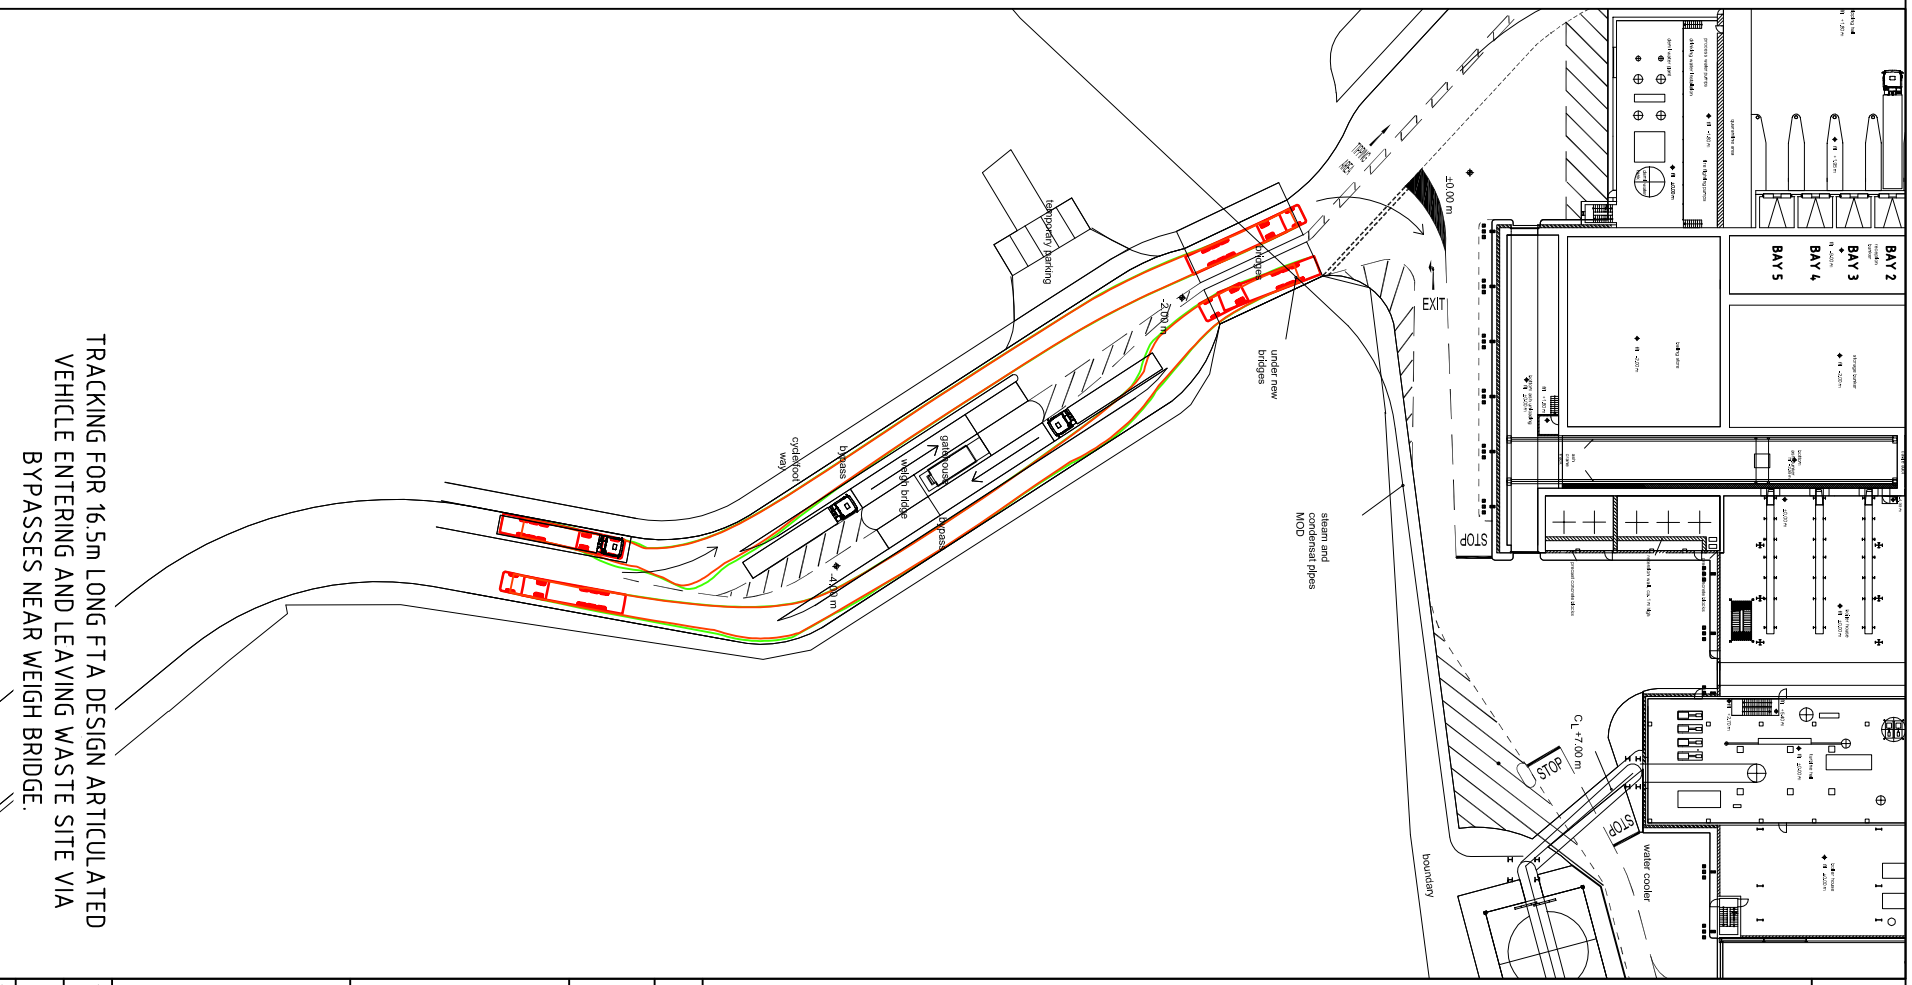


Annex B

THIS DRAWING MAY BE USED ONLY FOR THE PURPOSE INTENDED AND ONLY WRITTEN DIMENSIONS SHALL BE USED

NOTES

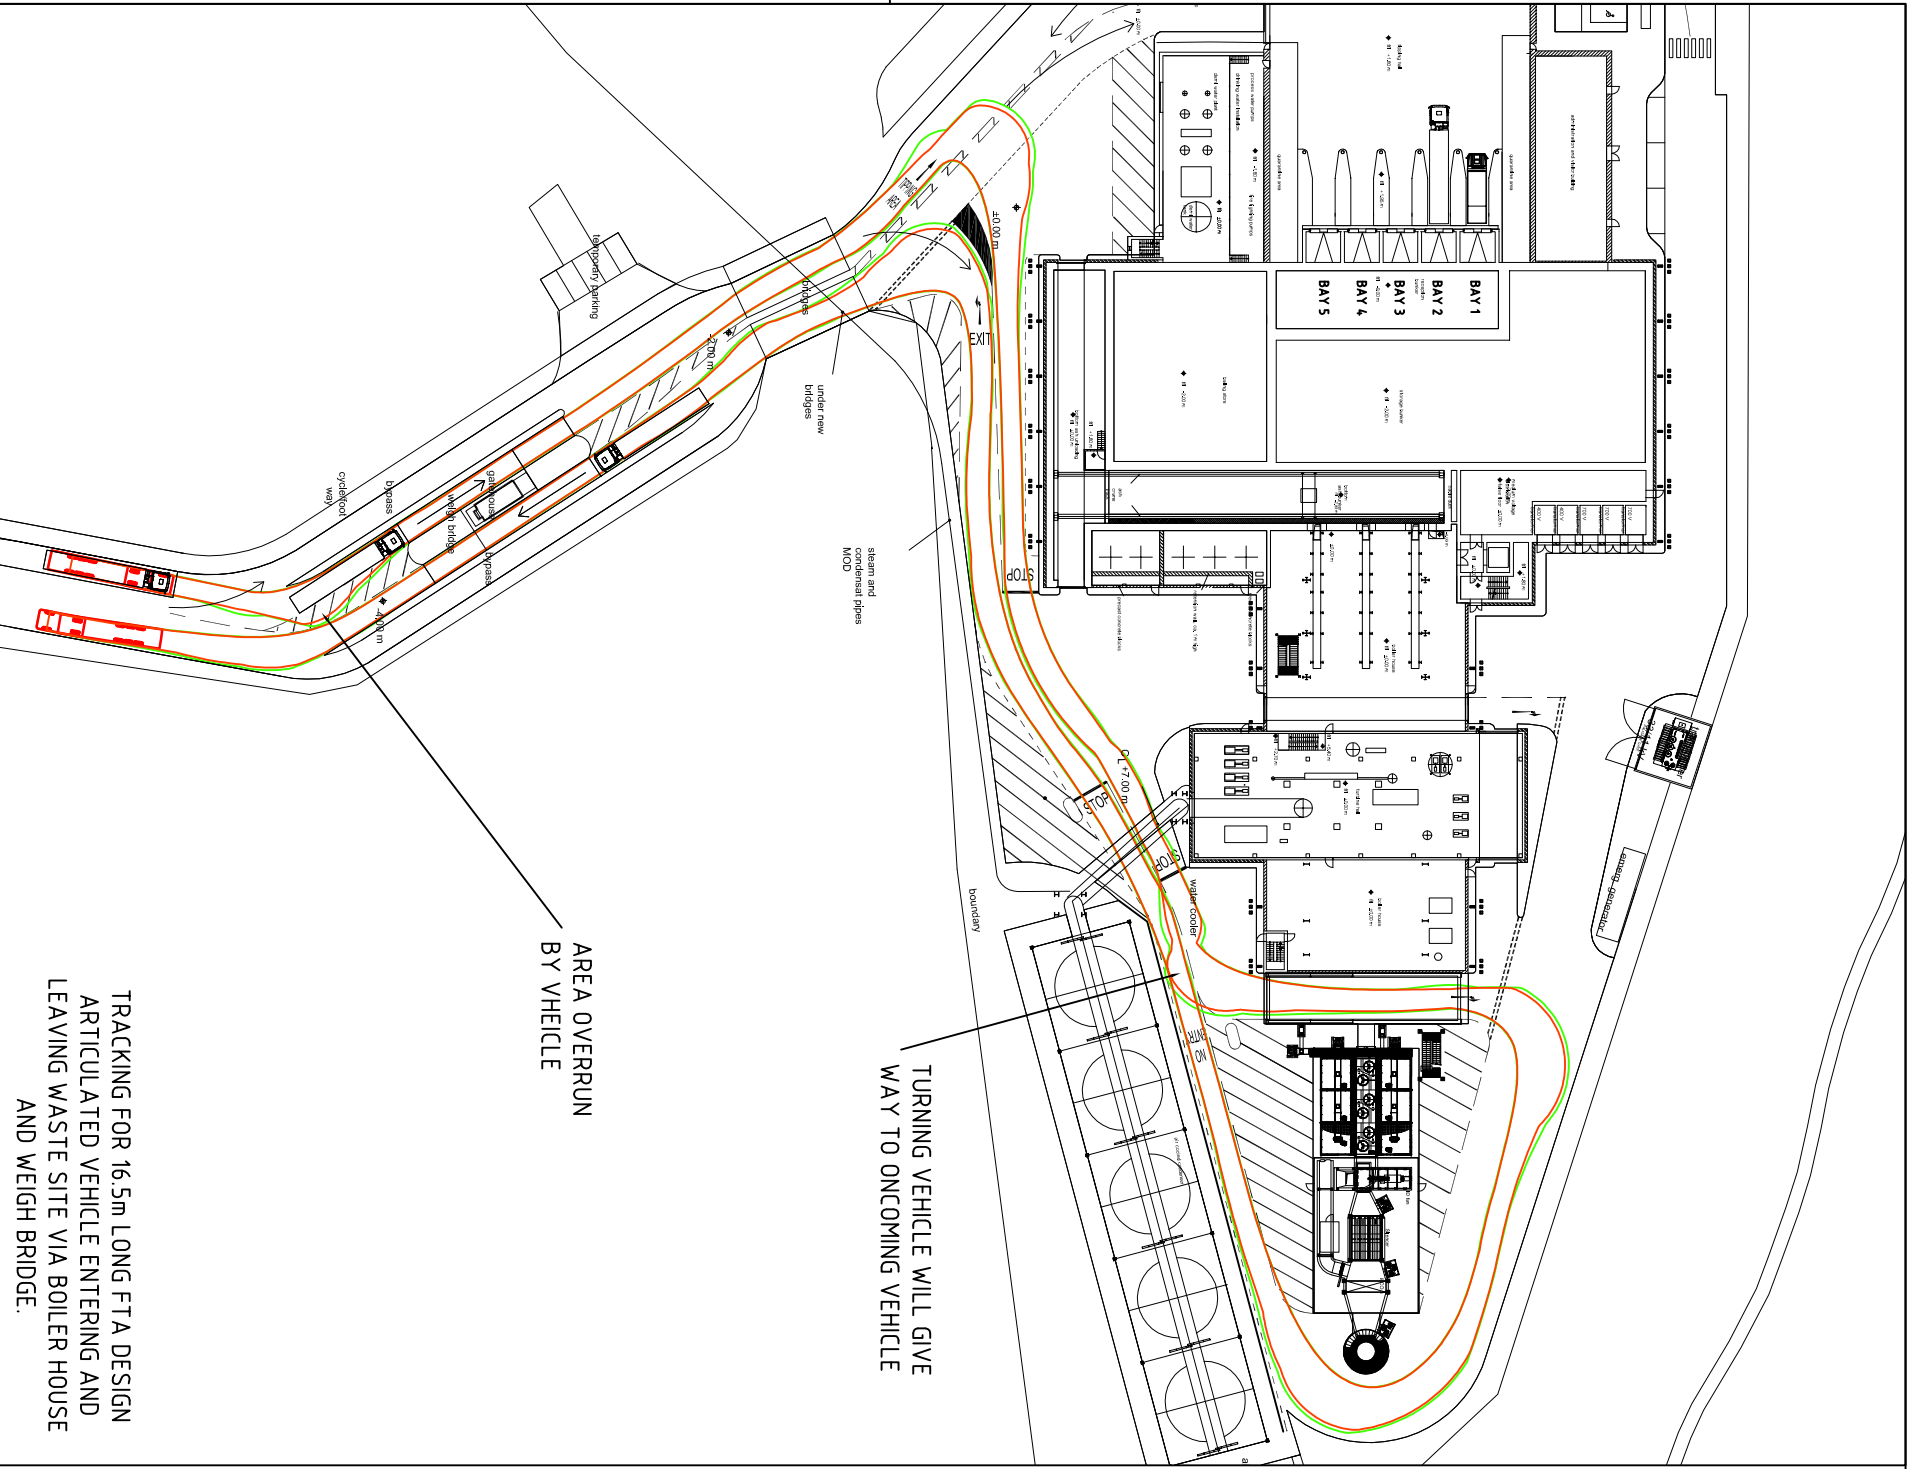

TRACKING WITHIN SITE SHEET 1 OF 7

SOUTH WEST DEVON WASTE PARTNERSHIP

PLANNING

Revision Details	By	Date	Suffix

Scale at A3	1:1000
Drawn	Approved
CM	GMB
Stage 1 check	Stage 2 check
Originated	Date
	09/05/11
Drawing Number	Rev
TA-00	

MVV Environment Contractor to SWDWP
Scott Wilson Environmental & Planning Consultant
MVV O&M EPC Contractor
Envi Con Envi Con & Plant Engineering GmbH General Designer
KIER Civil Works
SC Architect
Ldp Air Pollution Control
Standardkessel Boiler & Grate
JSR Electrical & Control
Intech Water Steam System

TRACKING FOR 16.5m LONG FTA DESIGN ARTICULATED VEHICLE ENTERING AND LEAVING WASTE SITE VIA BOILER HOUSE AND WEIGH BRIDGE.


TURNING VEHICLE WILL GIVE WAY TO ONCOMING VEHICLE

AREA OVERRUN BY VEHICLE


TRACKING FOR 16.5m LONG FTA DESIGN ARTICULATED VEHICLE ENTERING AND LEAVING WASTE SITE VIA BYPASSES NEAR WEIGH BRIDGE.

THIS DRAWING MAY BE USED ONLY FOR THE PURPOSE INTENDED AND ONLY WRITTEN DIMENSIONS SHALL BE USED

NOTES

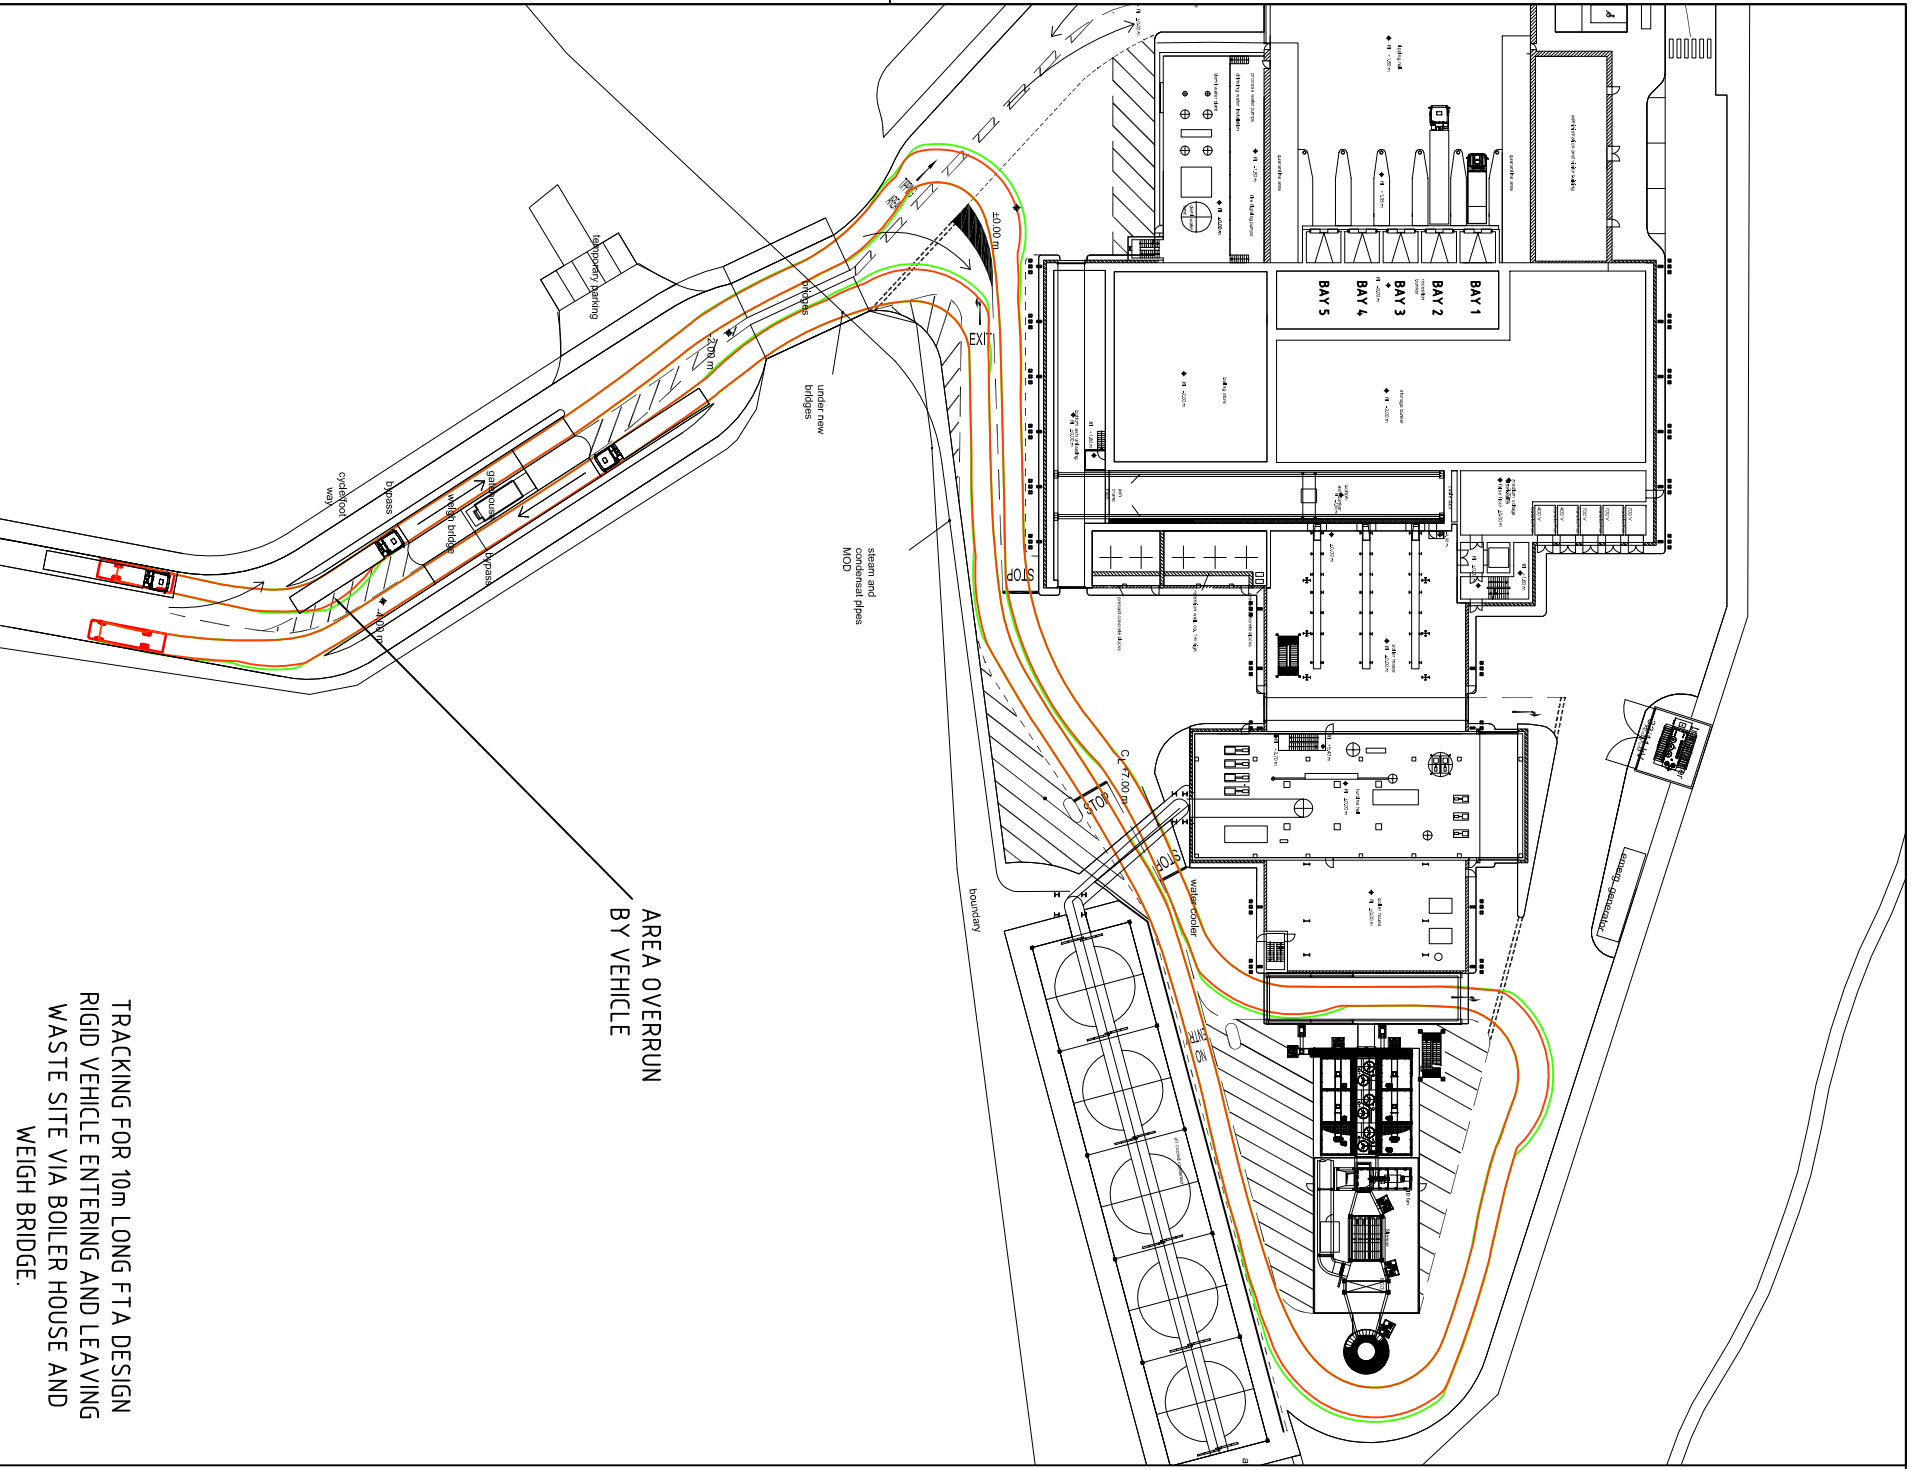

TRACKING FOR 10m LONG FTA DESIGN RIGID VEHICLE ENTERING AND LEAVING WASTE SITE VIA BOILER HOUSE AND WEIGH BRIDGE.

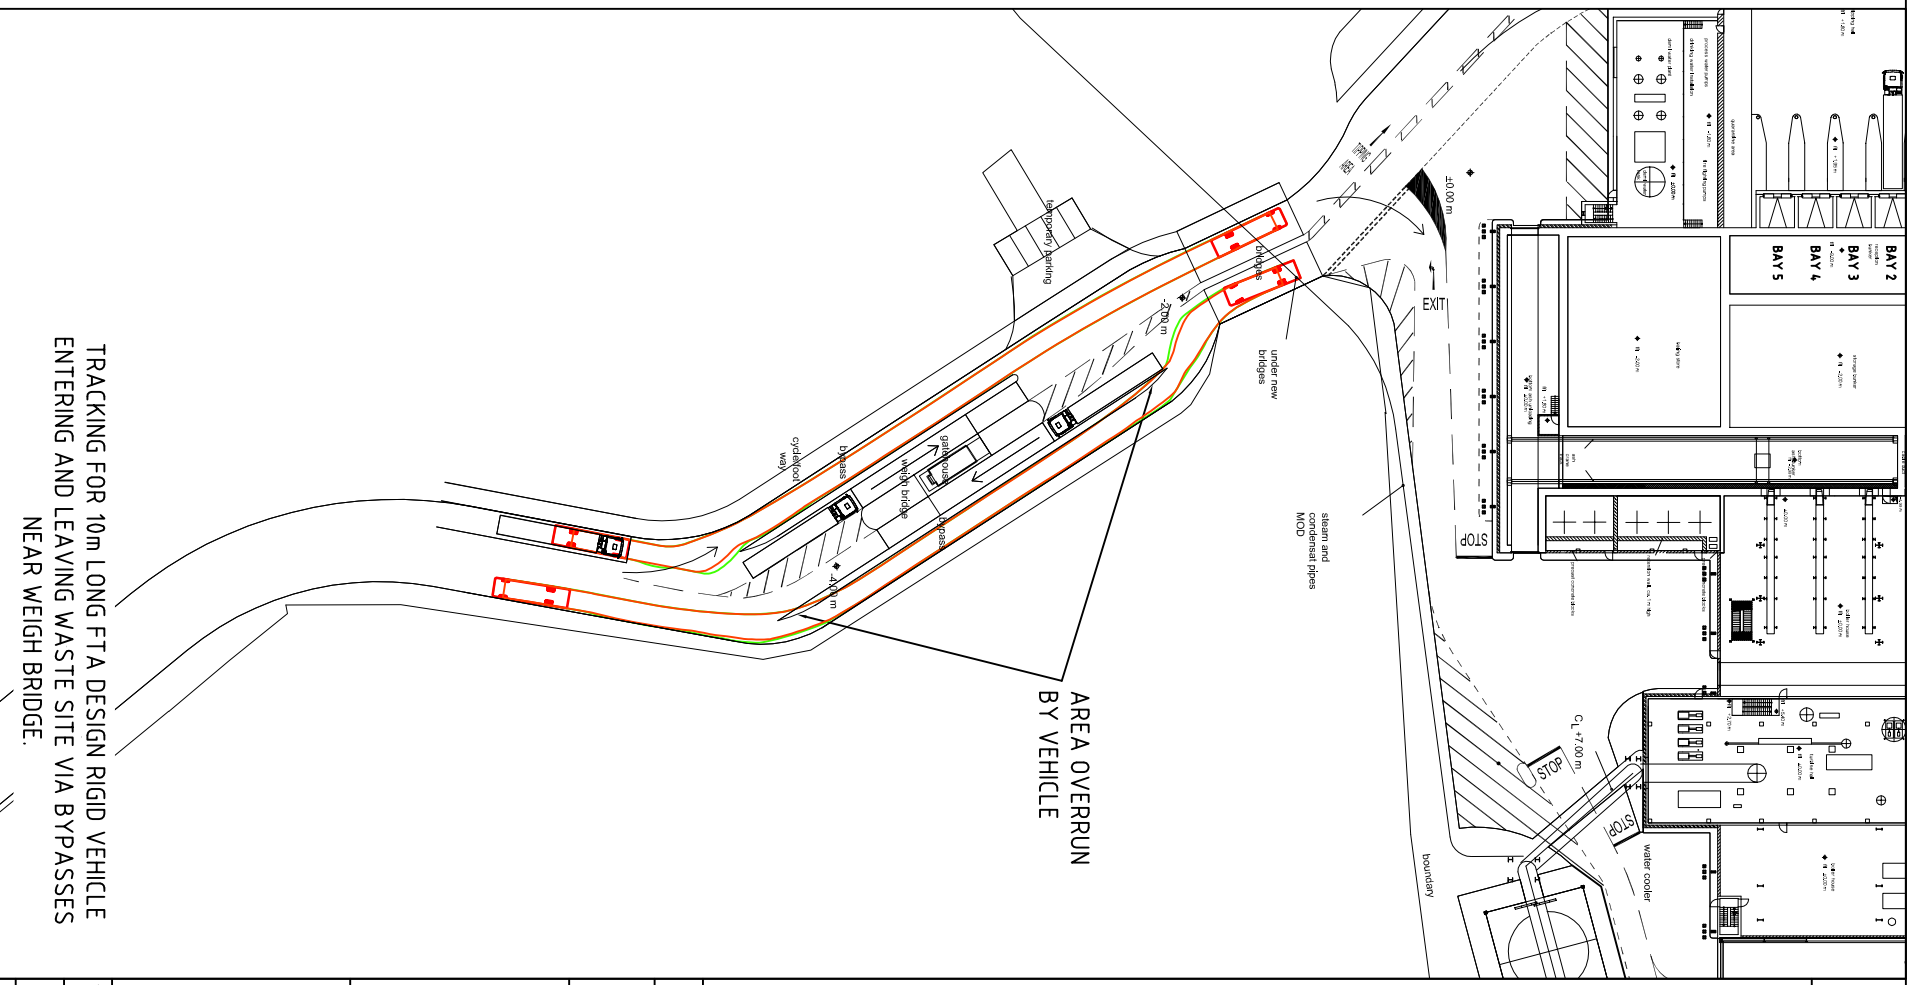

TRACKING FOR 10m LONG FTA DESIGN RIGID VEHICLE ENTERING AND LEAVING WASTE SITE VIA BYPASSES NEAR WEIGH BRIDGE.

Revision Details				By	Date	Suffix
Drawing Status				Check		
Job Title						
SOUTH WEST DEVON WASTE PARTNERSHIP						
Drawing Title						
TRACKING WITHIN SITE SHEET 2 OF 7						
Scale at A3						
1:1000						
Drawn		Approved				
CM		GNB				
Stage 1 check		Stage 2 check		Originated		Date
						09/05/11
Drawing Number		Rev				
TA-01						

MVV · Environment
Contractor to SWDWP

Scott Wilson
Environmental & Planning Consultant

MVV · O&M
EPC Contractor

Envi Con
Envir Con & Plant Engineering GmbH
General Designer

KIER
Civil Works

SC
Architect

Ldp
Air Pollution Control

Standardkessel
Boiler & Grate

JSR
Electrical & Control


Intech
Water Steam System

THIS DRAWING MAY BE USED ONLY FOR THE PURPOSE INTENDED AND ONLY WRITTEN DIMENSIONS SHALL BE USED

NOTES

TRACKING FOR 16.5m LONG FTA DESIGN
ARTICULATED VEHICLE ENTERING AND
LEAVING WASTE SITE VIA TURBINE HOUSE

TRACKING FOR 10m LONG FTA DESIGN
RIGID VEHICLE ENTERING AND LEAVING
WASTE SITE VIA TURBINE HOUSE

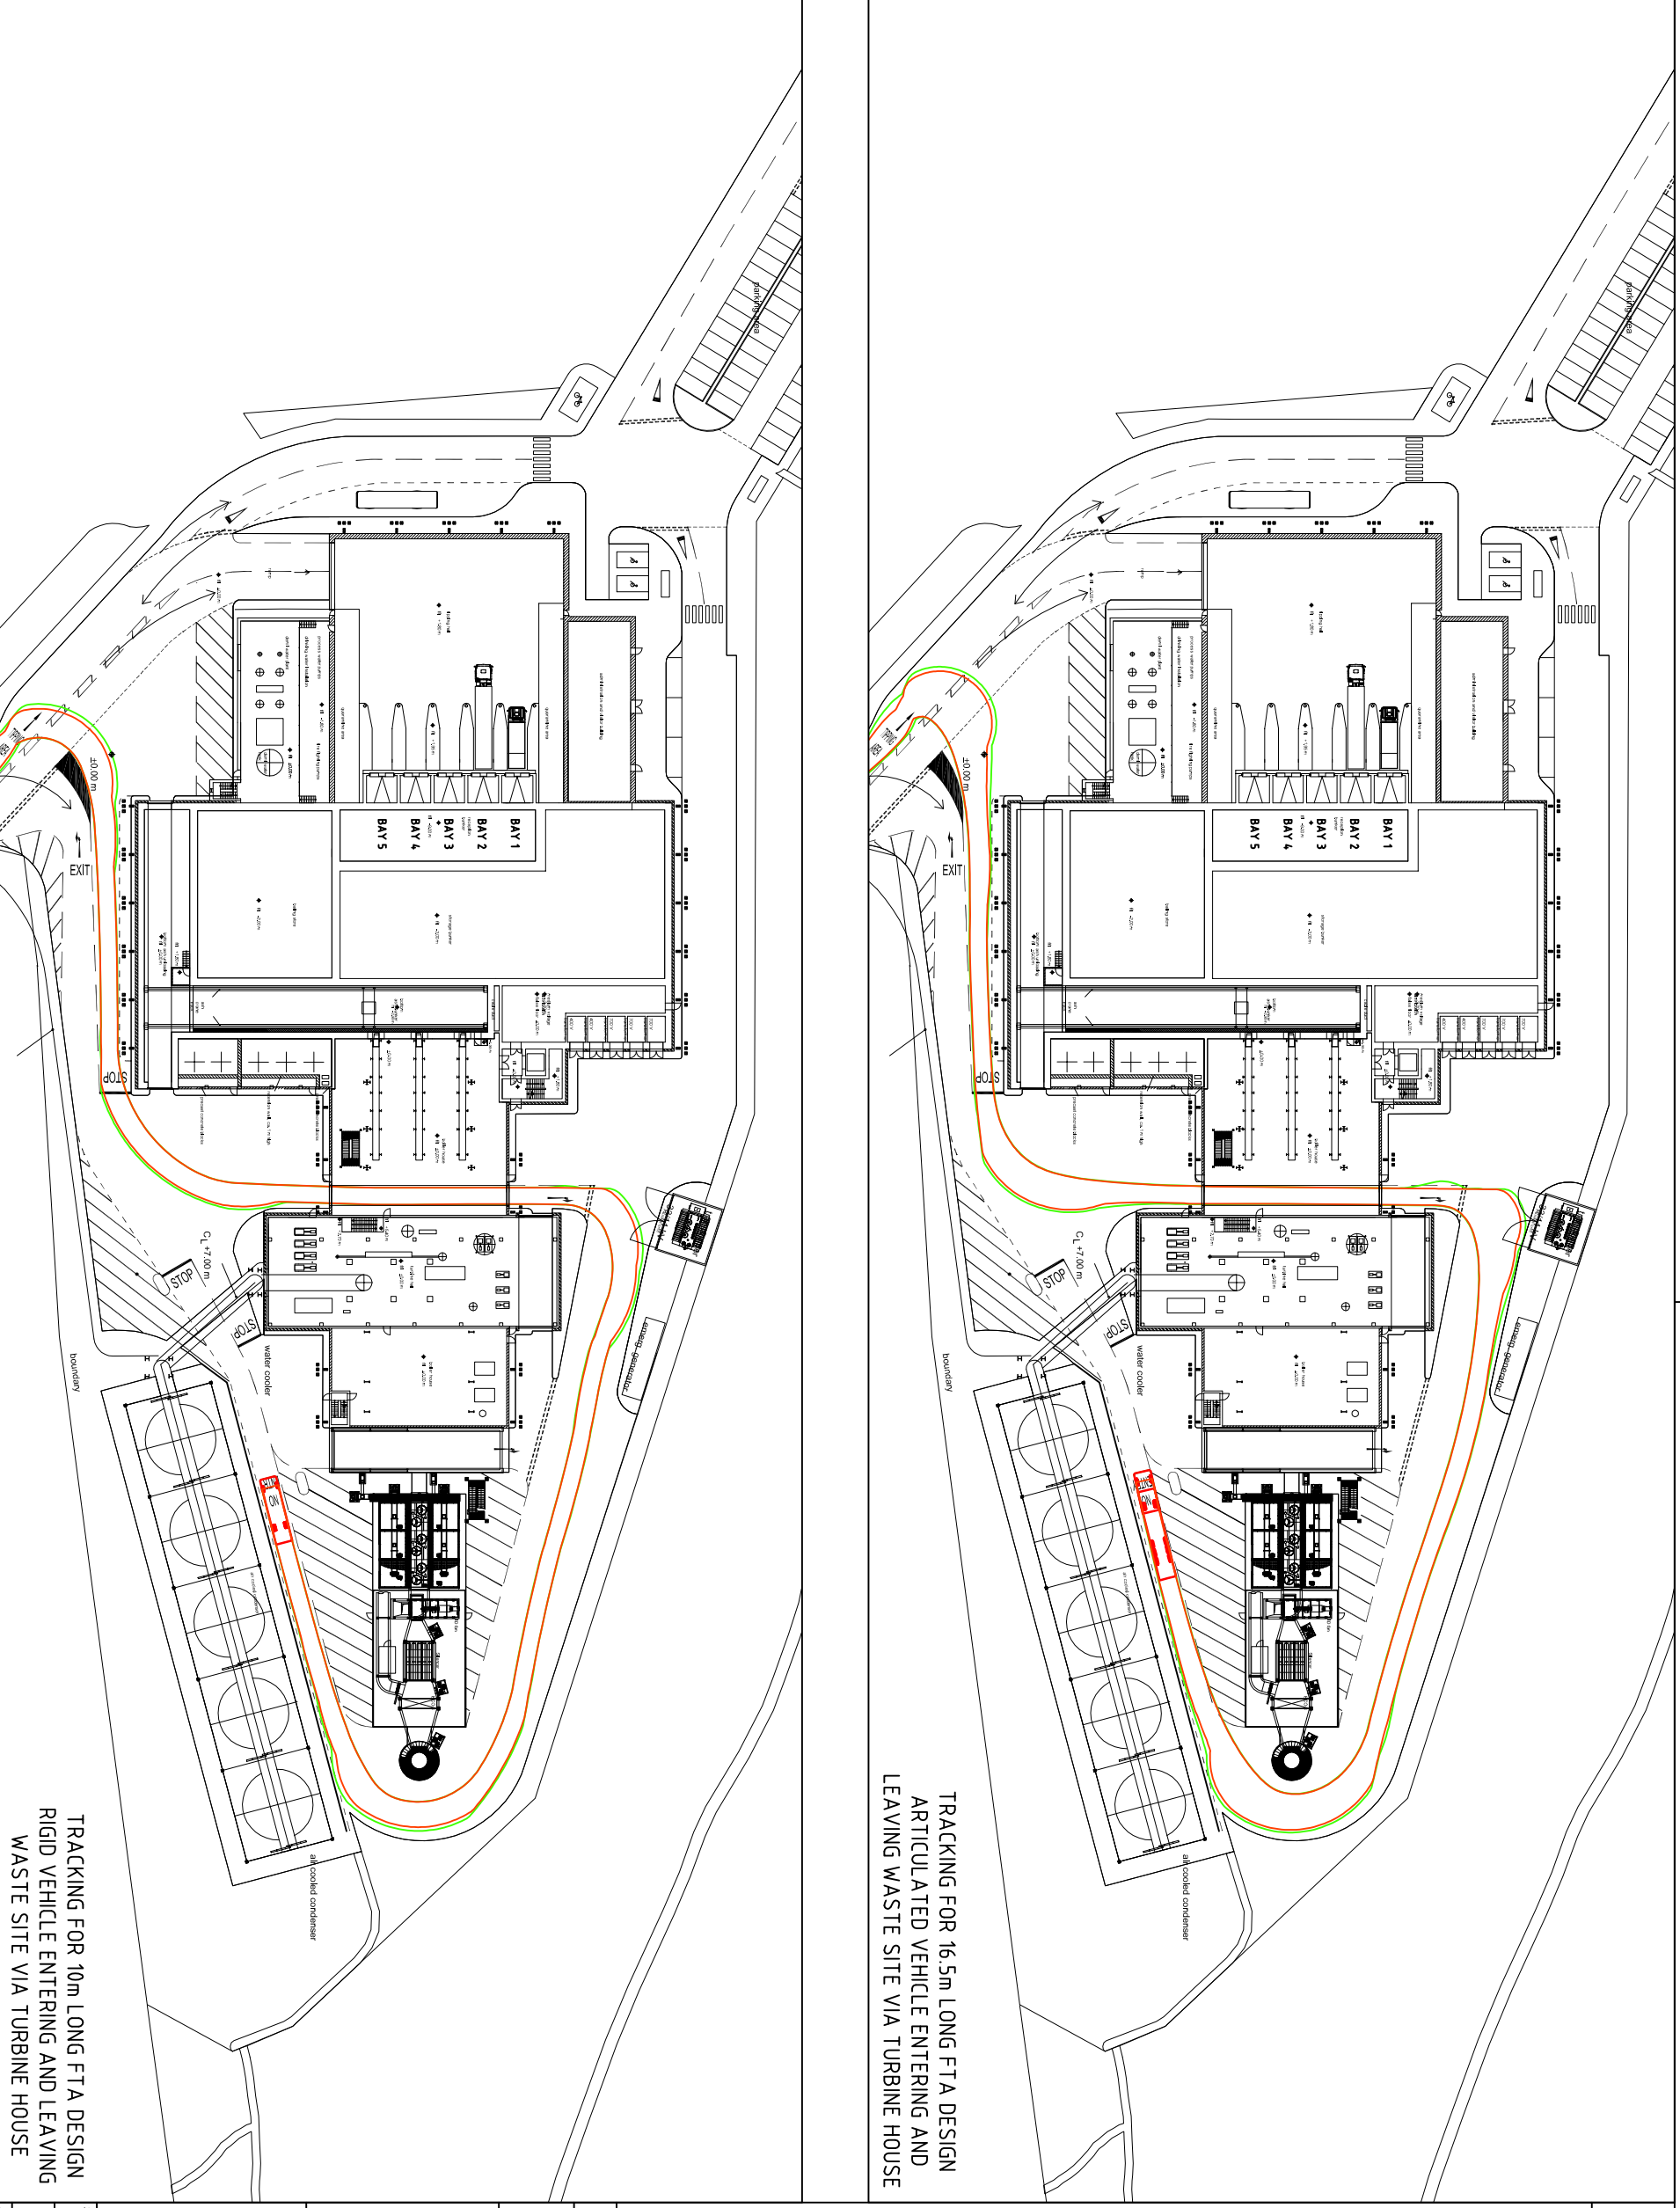

Revision Details	By	Date	Suffix

Drawing Status
PLANNING

Job Title
**SOUTH WEST DEVON
WASTE
PARTNERSHIP**

Drawing Title
**TRACKING WITHIN SITE
SHEET 3 OF 7**

Scale at A3
1:1000

Drawn	Approved	
CM	GMB	
Stage 1 check	Stage 2 check	Originated
		Date
		09/05/11
Drawing Number		Rev
TA-02		

Contractor to SWDWP

Environmental & Planning
Consultant

EPC Contractor

General Designer

Civil Works


Architect

Air Pollution Control


Boiler & Grate

Electrical & Control


Water Steam System

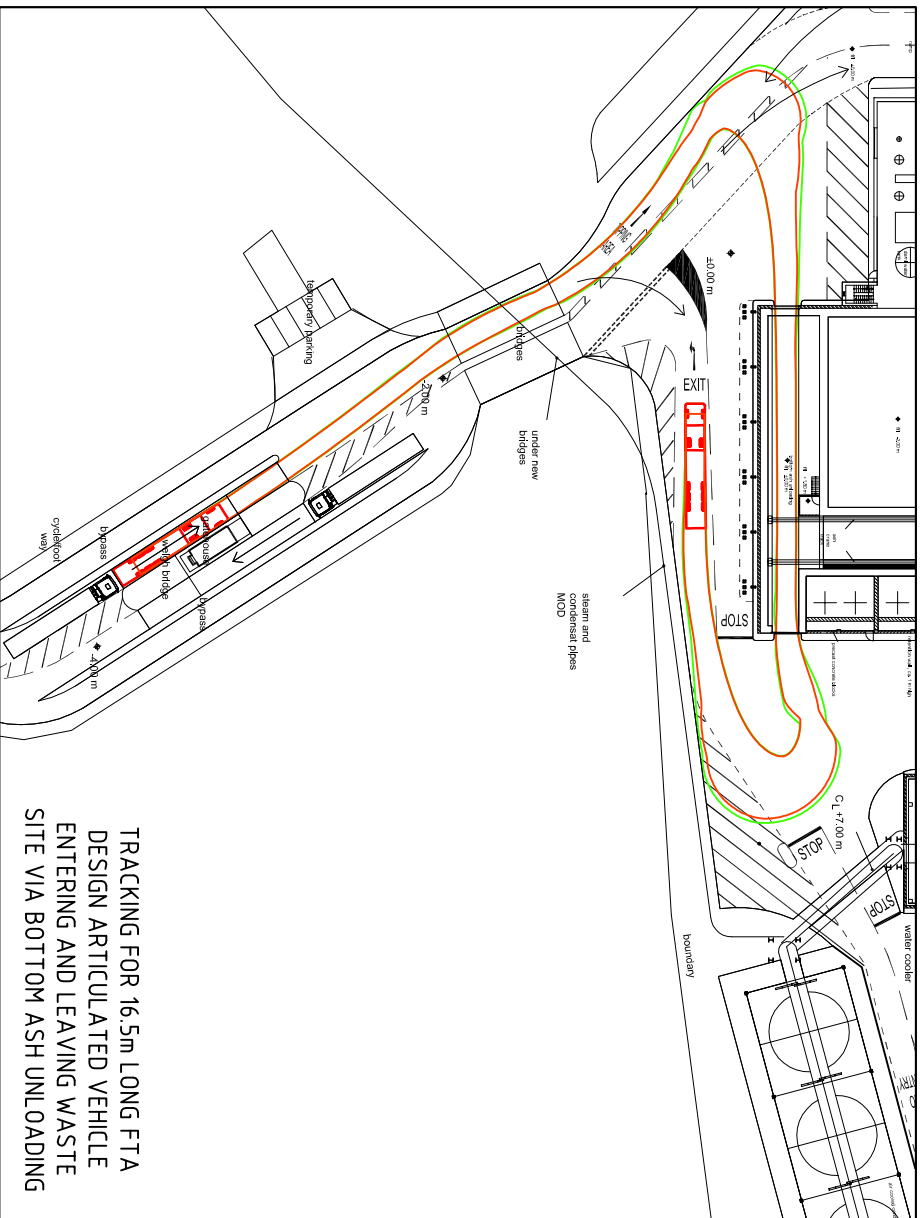


TRACKING FOR 16.5m LONG FTa
DESIGN ARTICULATED VEHICLE
ENTERING AND LEAVING WASTE
SITE VIA BOTTOM ASH UNLOADING

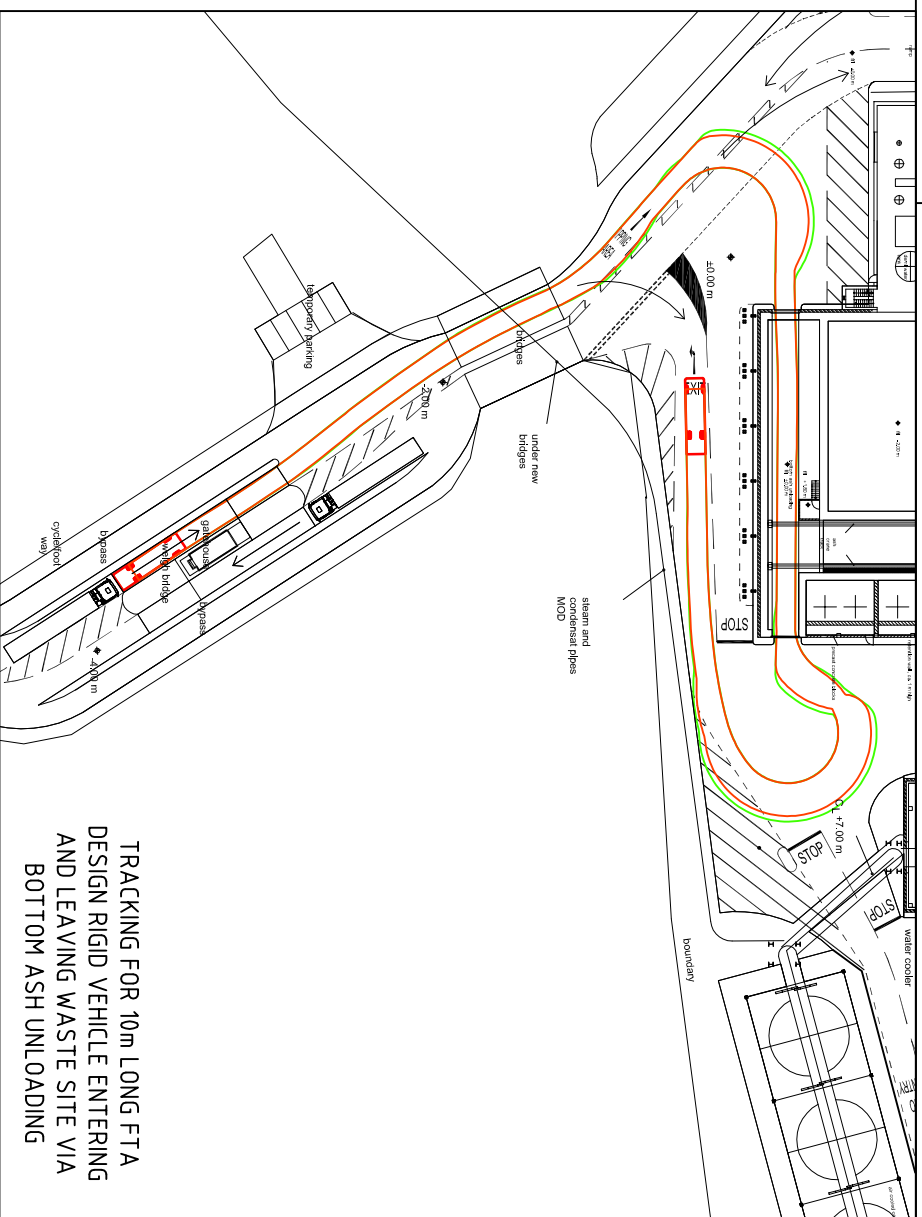

TRACKING FOR 10m LONG FTa
DESIGN RIGID VEHICLE ENTERING
AND LEAVING WASTE SITE VIA
BOTTOM ASH UNLOADING

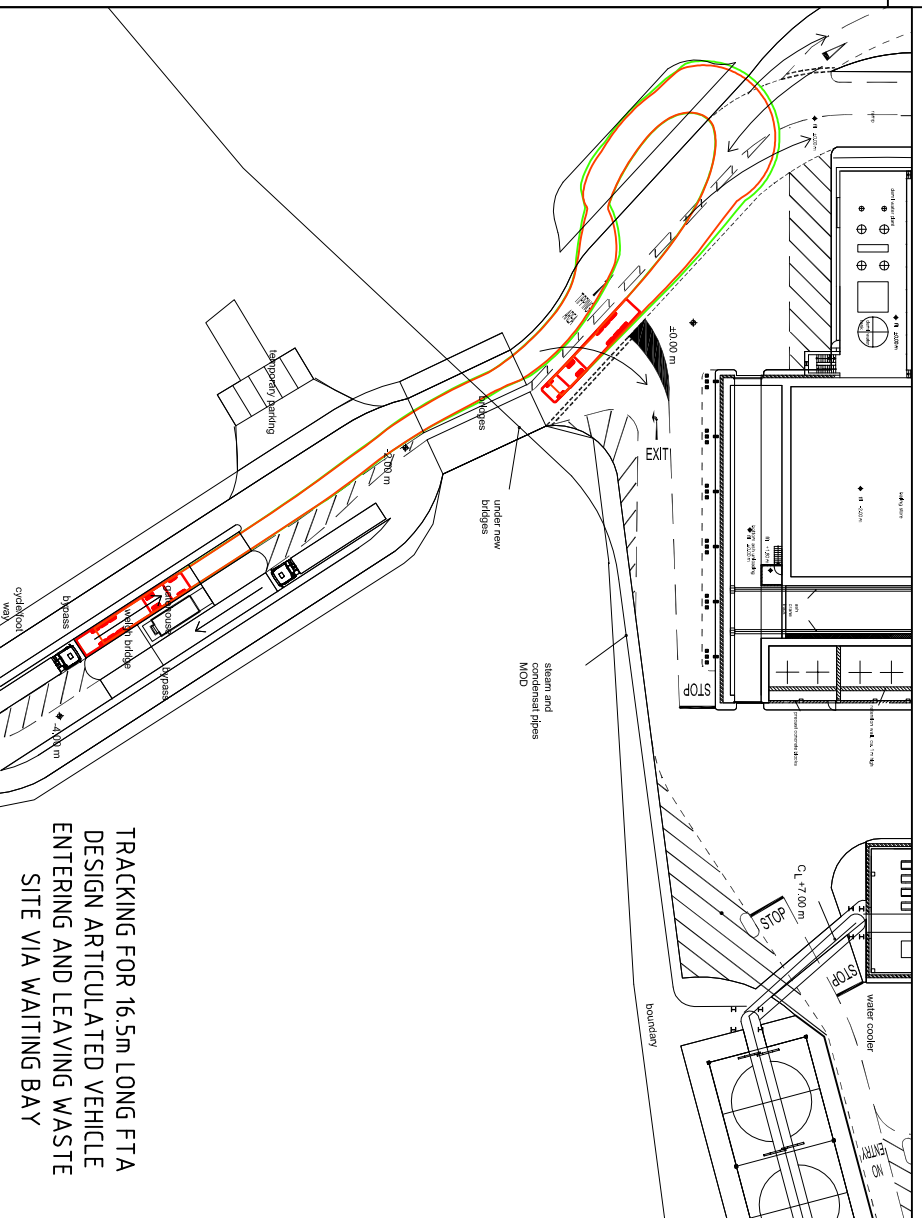

TRACKING FOR 16.5m LONG FTa
DESIGN ARTICULATED VEHICLE
ENTERING AND LEAVING WASTE
SITE VIA WAITING BAY

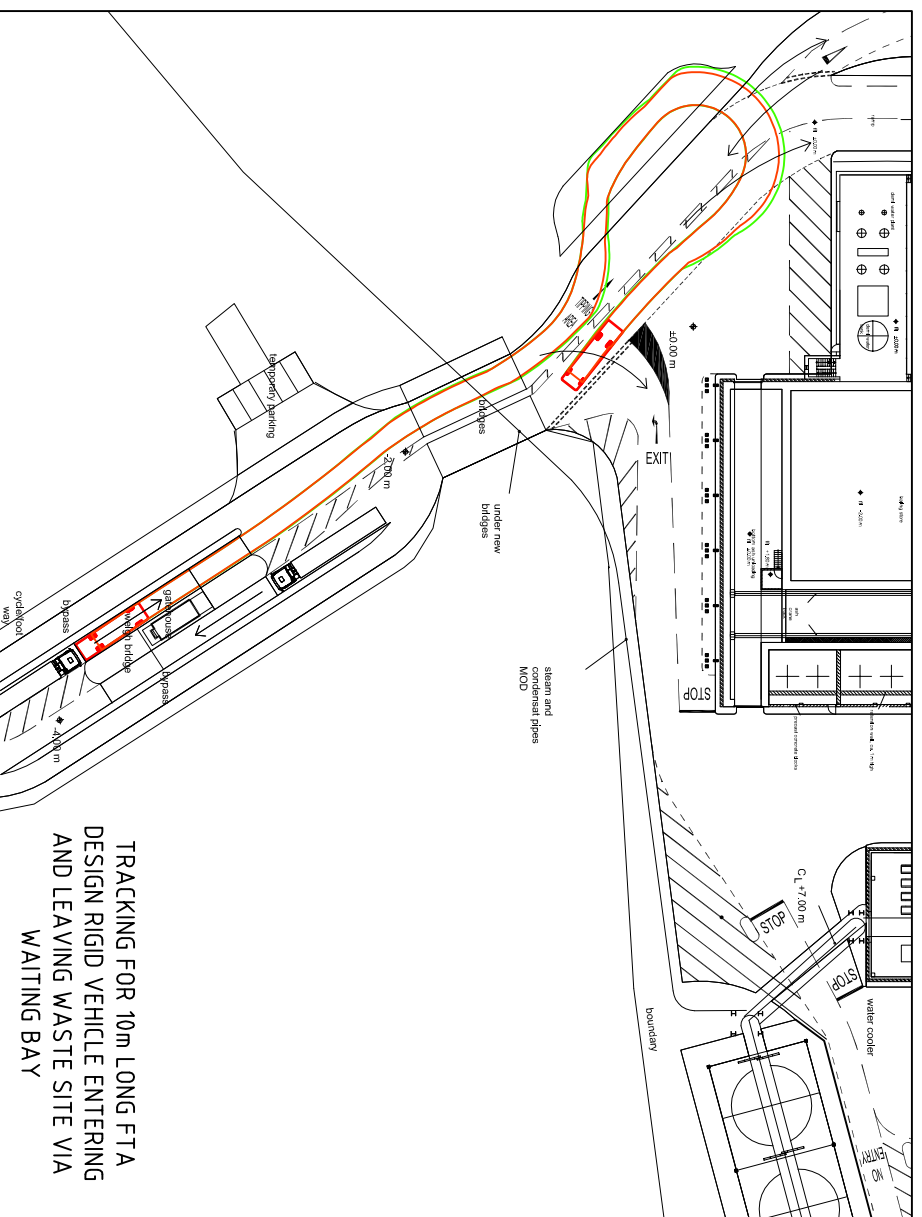

TRACKING FOR 10m LONG FTa
DESIGN RIGID VEHICLE ENTERING
AND LEAVING WASTE SITE VIA
WAITING BAY

THIS DRAWING MAY BE USED ONLY FOR
THE PURPOSE INTENDED AND ONLY
WRITTEN DIMENSIONS SHALL BE USED

NOTES

Revision Details	By	Check	Date	Suffix

PLANNING

**SOUTH WEST DEVON
WASTE
PARTNERSHIP**

Drawing Title

**TRACKING WITHIN SITE
SHEET 4 OF 7**

Scale at A3

1:1000

Drawn

CM

Stage 1 check

Stage 2 check

Originated

Date

09/05/11

Rev

Drawing Number





TA-03



Contractor to SWDWP
Environmental & Planning Consultant
EPC Contractor
Env Con & Plant Engineering GmbH General Designer
Civil Works
Architect
Air Pollution Control
Boiler & Grate
Electrical & Control
Water Steam System

THIS DRAWING MAY BE USED ONLY FOR THE PURPOSE INTENDED AND ONLY WRITTEN DIMENSIONS SHALL BE USED

NOTES

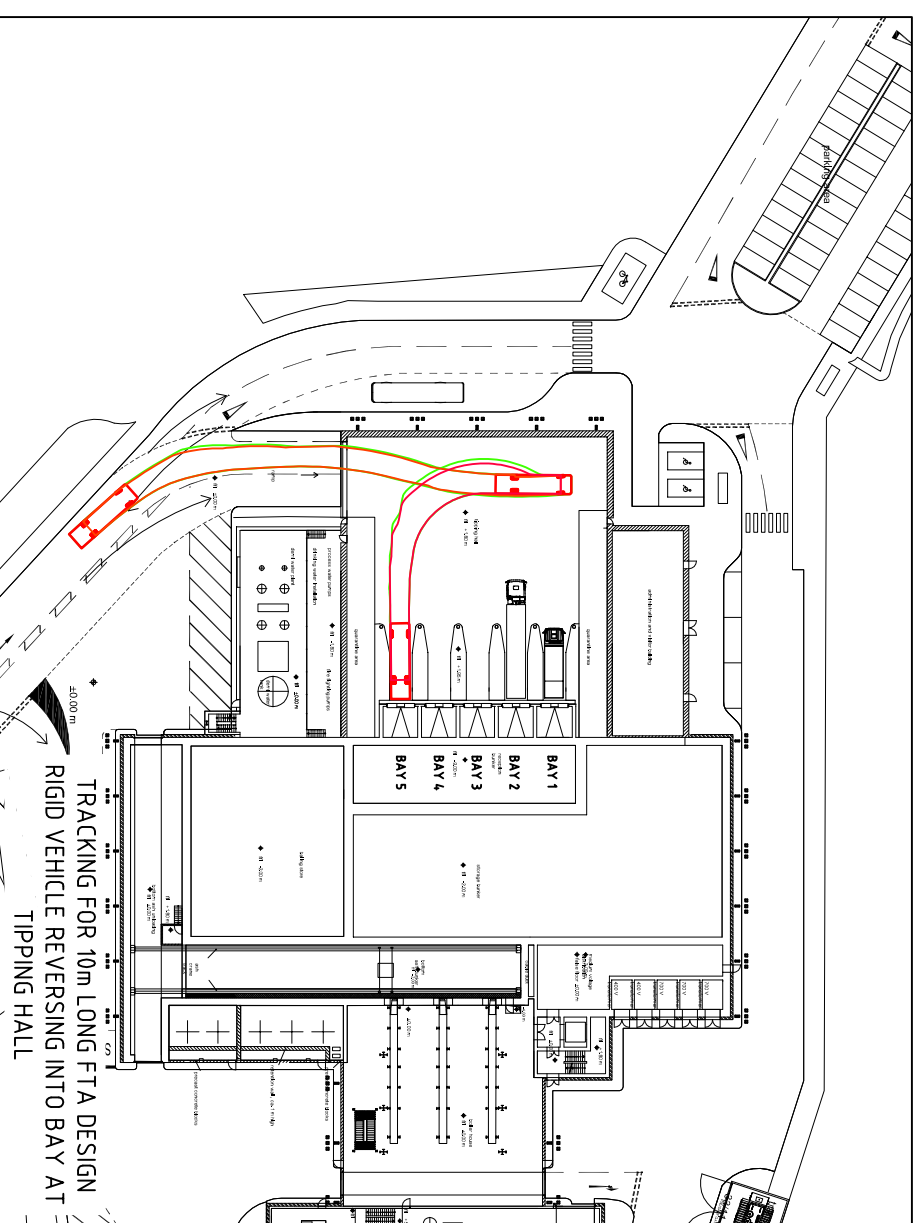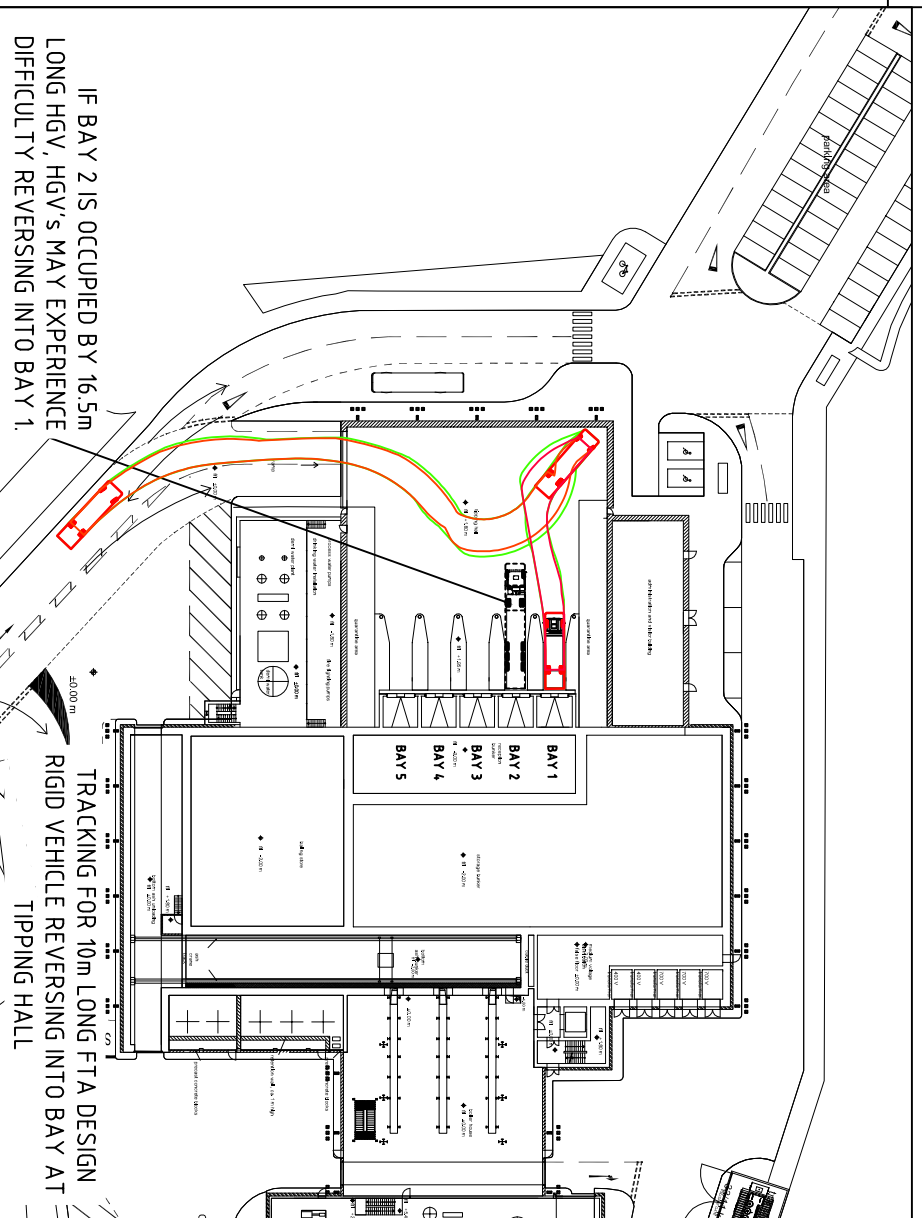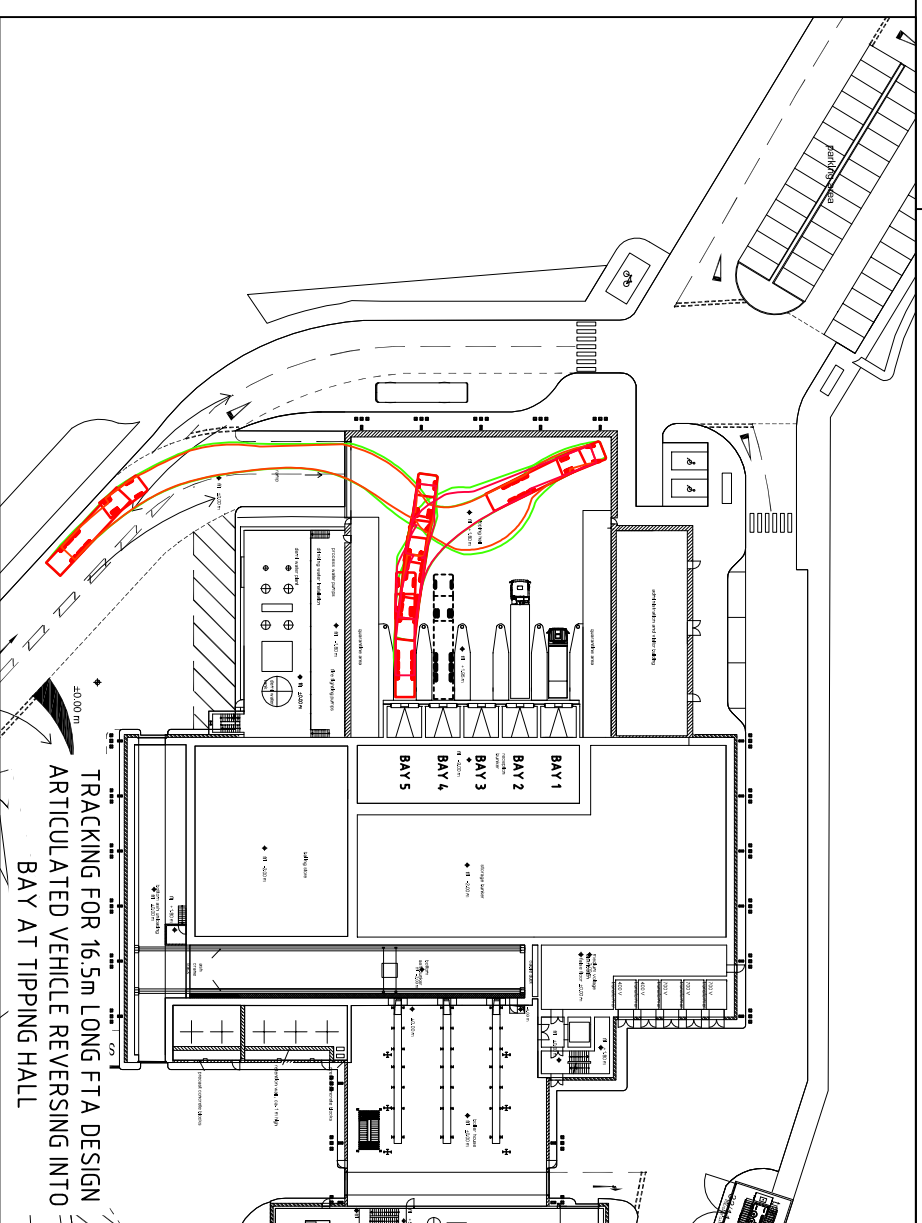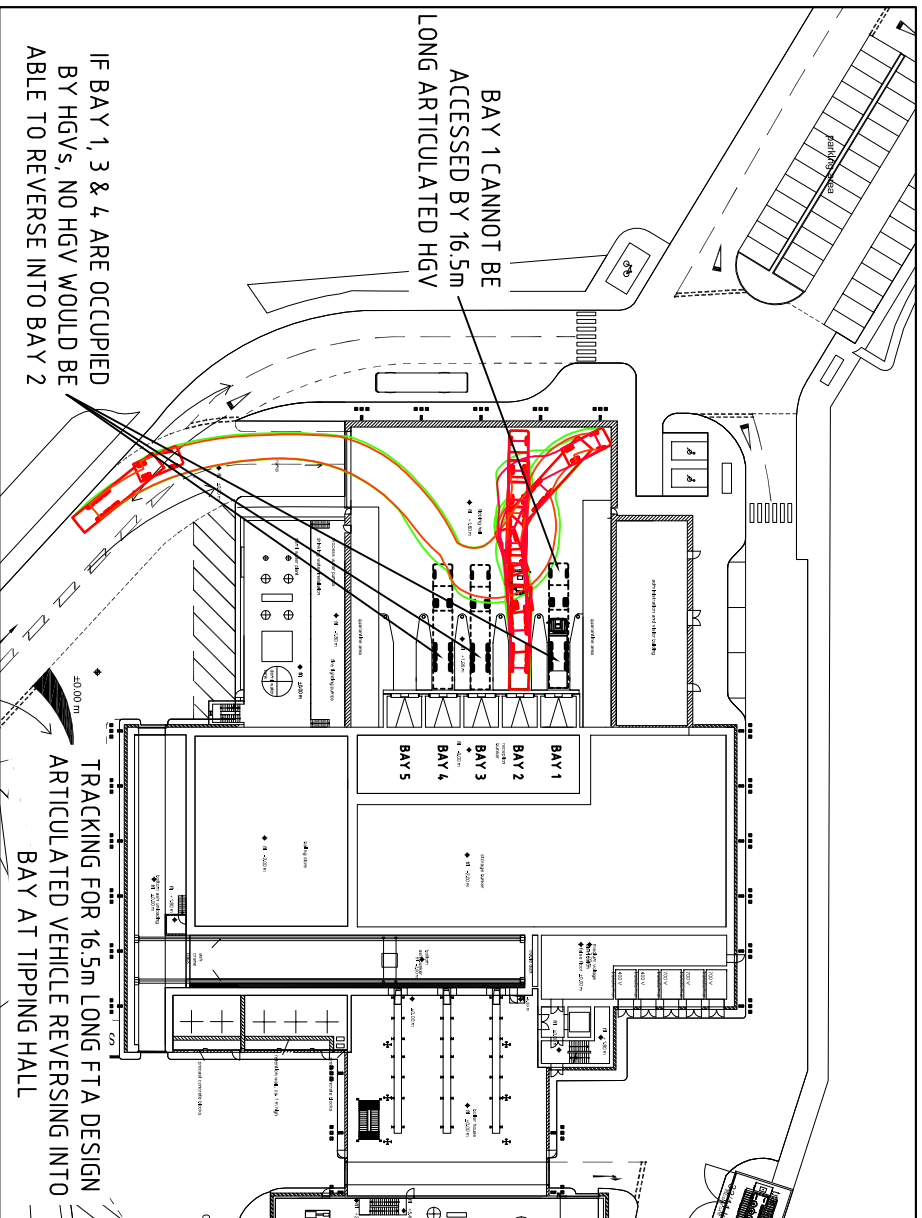

Revision Details		By	Date	Suffix
Drawing Status		Check		
Job Title				
SOUTH WEST DEVON WASTE PARTNERSHIP				
Drawing Title				
TRACKING WITHIN SITE SHEET 5 OF 7				
Scale at A3		1:1000		
Drawn	CM	Approved	GMB	Date
Stage 1 check	Stage 2 check	Originated		09/05/11
Drawing Number		Rev		
TA-04				

MVV - Environment
Contractor to SWDWP

MVV - O&M
EPC Contractor

Envicor
Envicor & Plant Engineering GmbH
General Designer

KIER
Civil Works

SC
Architect

Ldp
Air Pollution Control

Standardkessel
Boiler & Grate

JSR
Electrical & Control

Intech
Water Steam System

SC
Architect





Standardkessel
Boiler & Grate

JSR
Electrical & Control

Intech
Water Steam System

THIS DRAWING MAY BE USED ONLY FOR THE PURPOSE INTENDED AND ONLY WRITTEN DIMENSIONS SHALL BE USED

NOTES

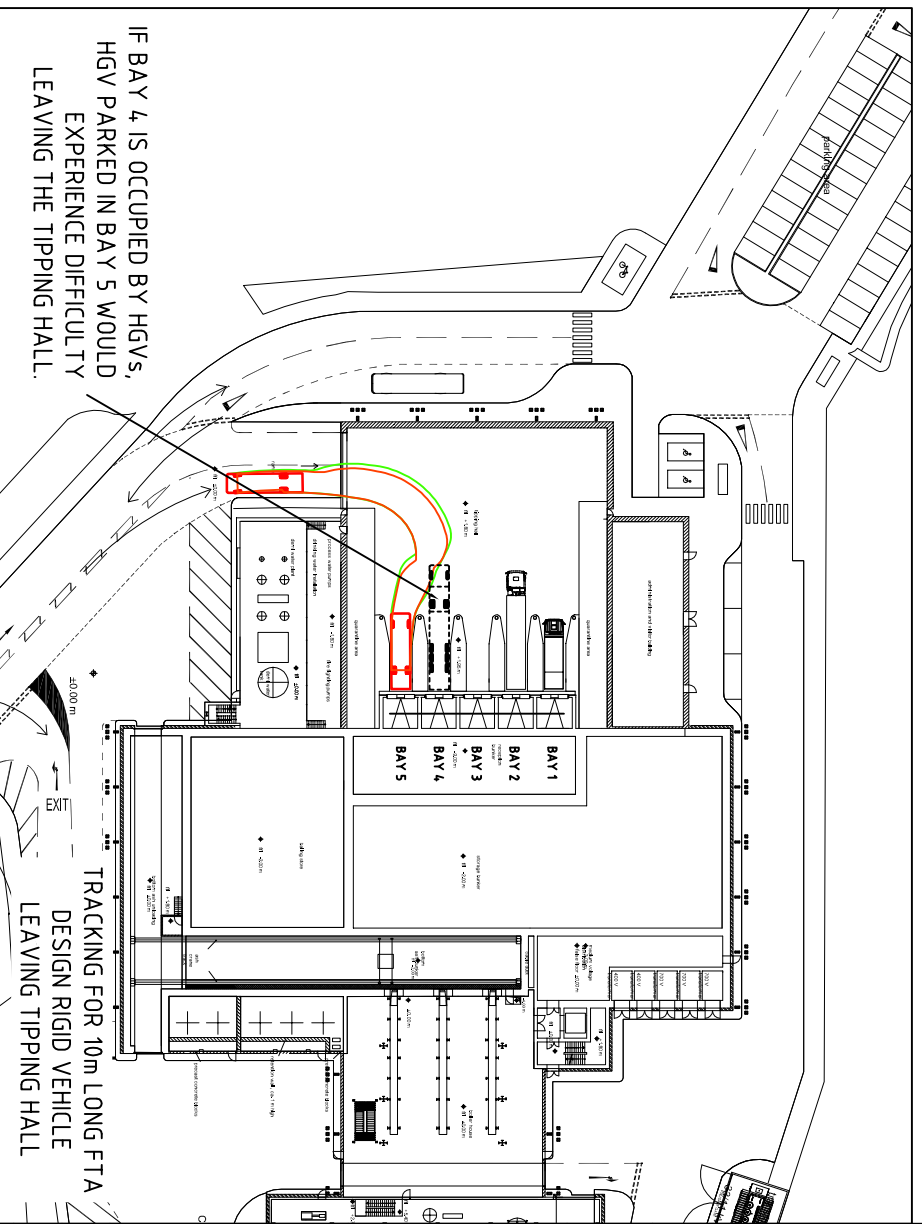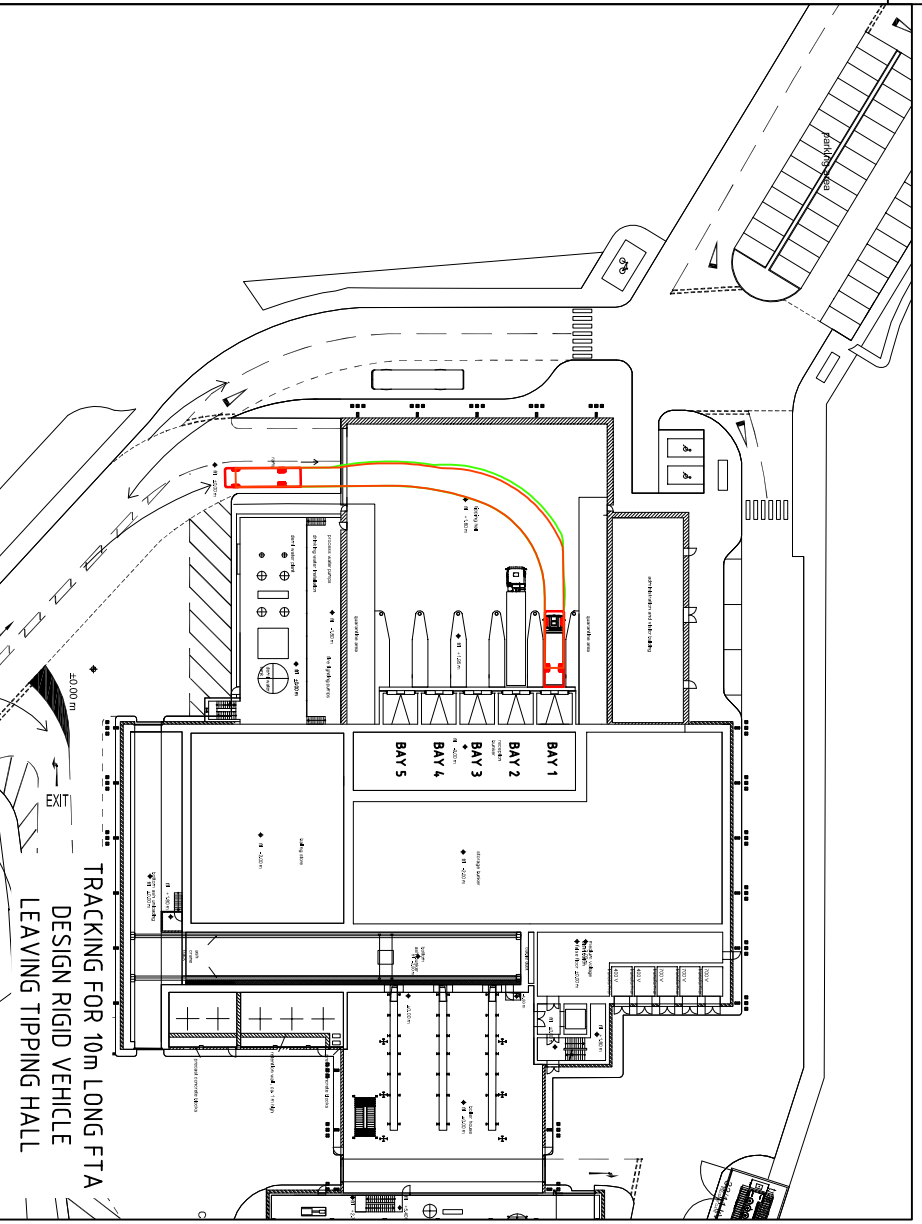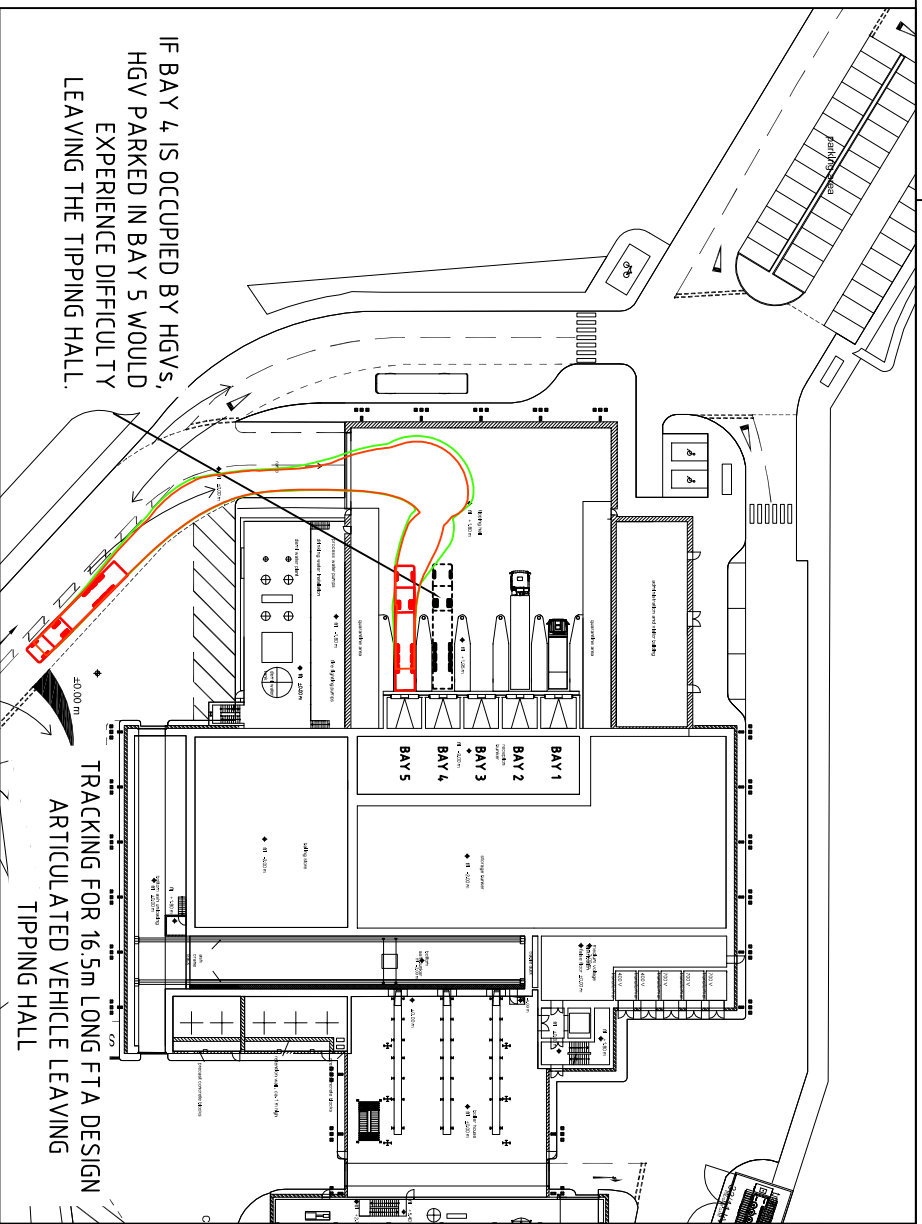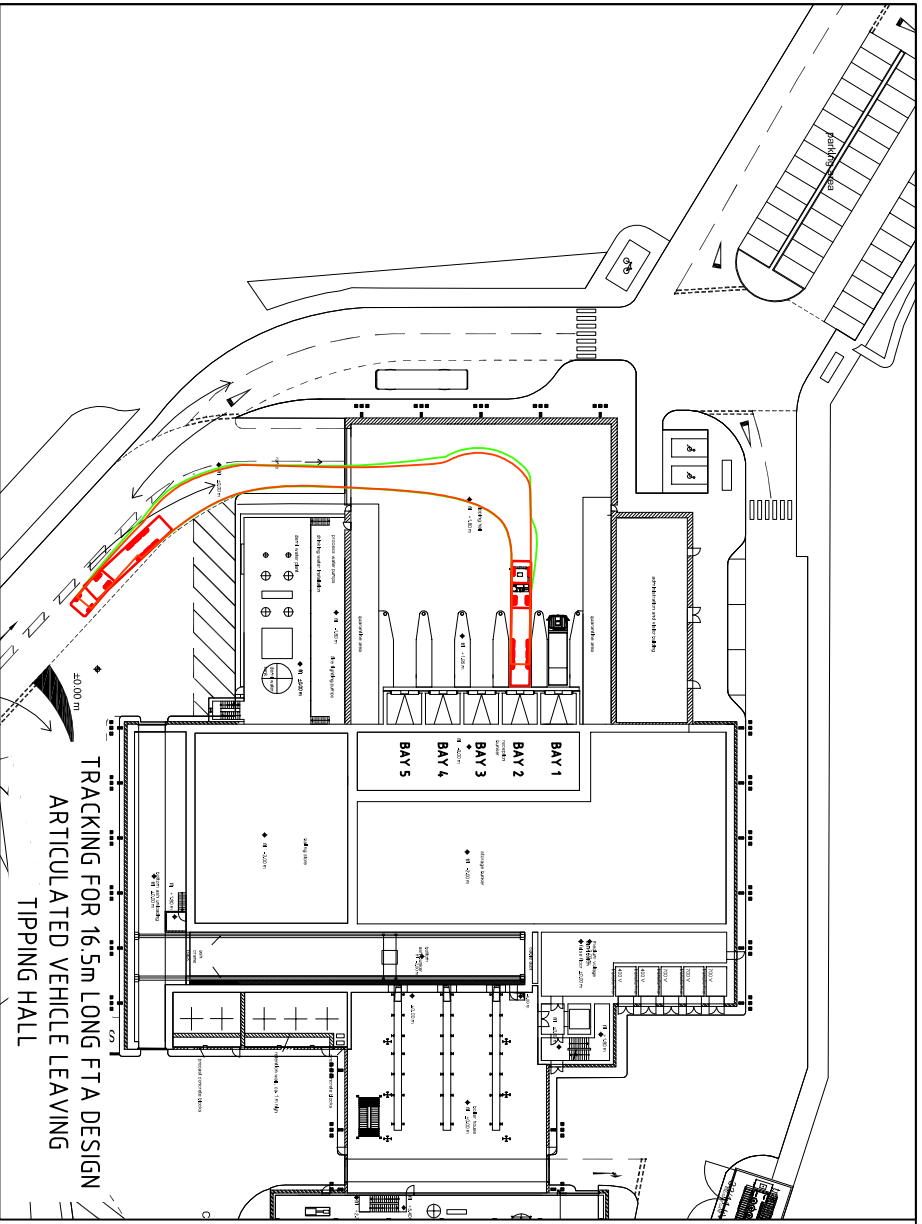

Revision Details	By	Date	Suffix

Drawing Status
PLANNING

Job Title
SOUTH WEST DEVON WASTE PARTNERSHIP

Drawing Title
TRACKING WITHIN SITE SHEET 6 OF 7

Scale at A3
1:1000

Drawn
CM

Stage 1 check
Stage 2 check

Drawing Number
TA-05

Approved
GNB





Originalated
Date
09/05/11

Rev

MVV · Environment Contractor to SWDWP
Scott Wilson Environmental & Planning Consultant
MVV · O&M EPC Contractor
Envi Con Envi Con & Plant Engineering GmbH General Designer
KIER Civil Works
SC Architect
Ldp Air Pollution Control
Standardkessel Boiler & Grate
JSR Electrical & Control
Intech Water Steam System

THIS DRAWING MAY BE USED ONLY FOR THE PURPOSE INTENDED AND ONLY WRITTEN DIMENSIONS SHALL BE USED

NOTES

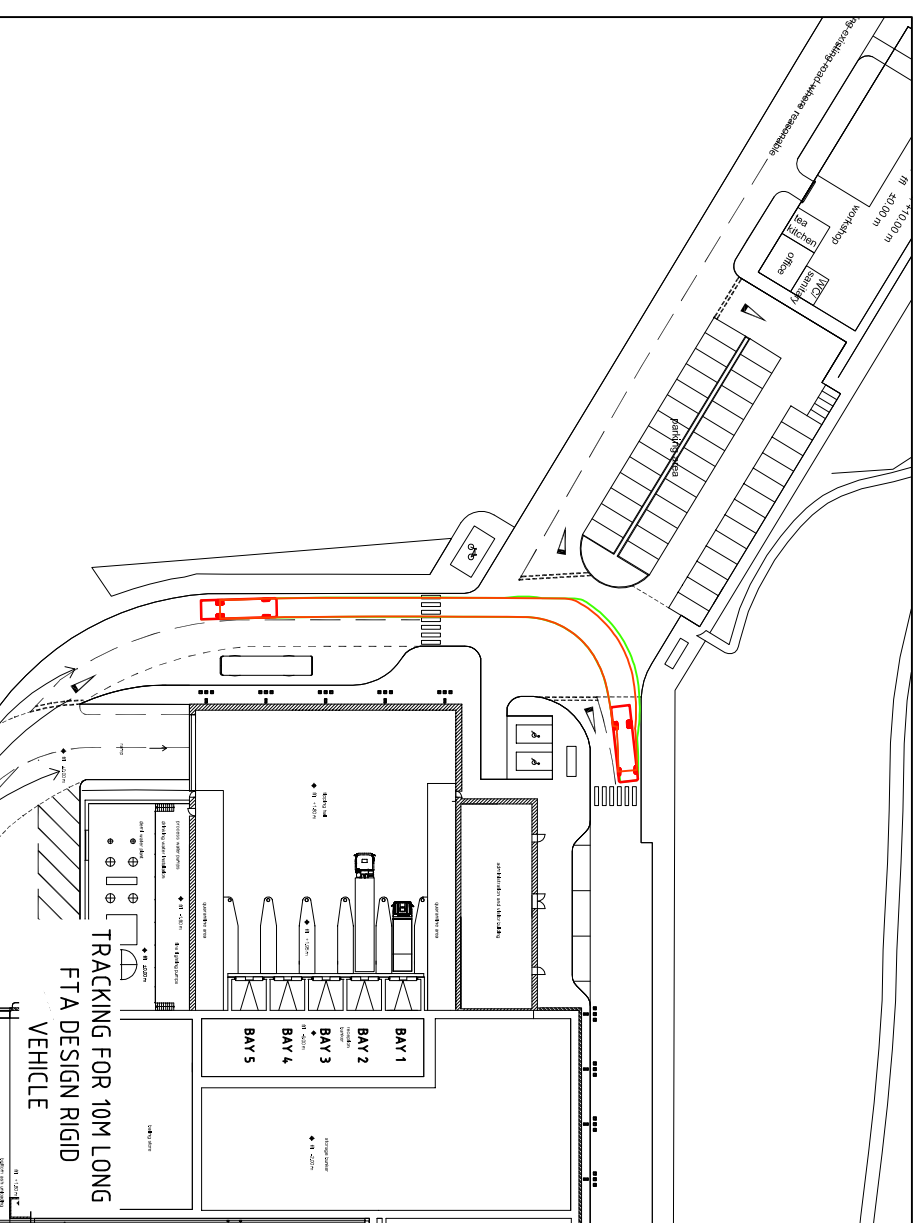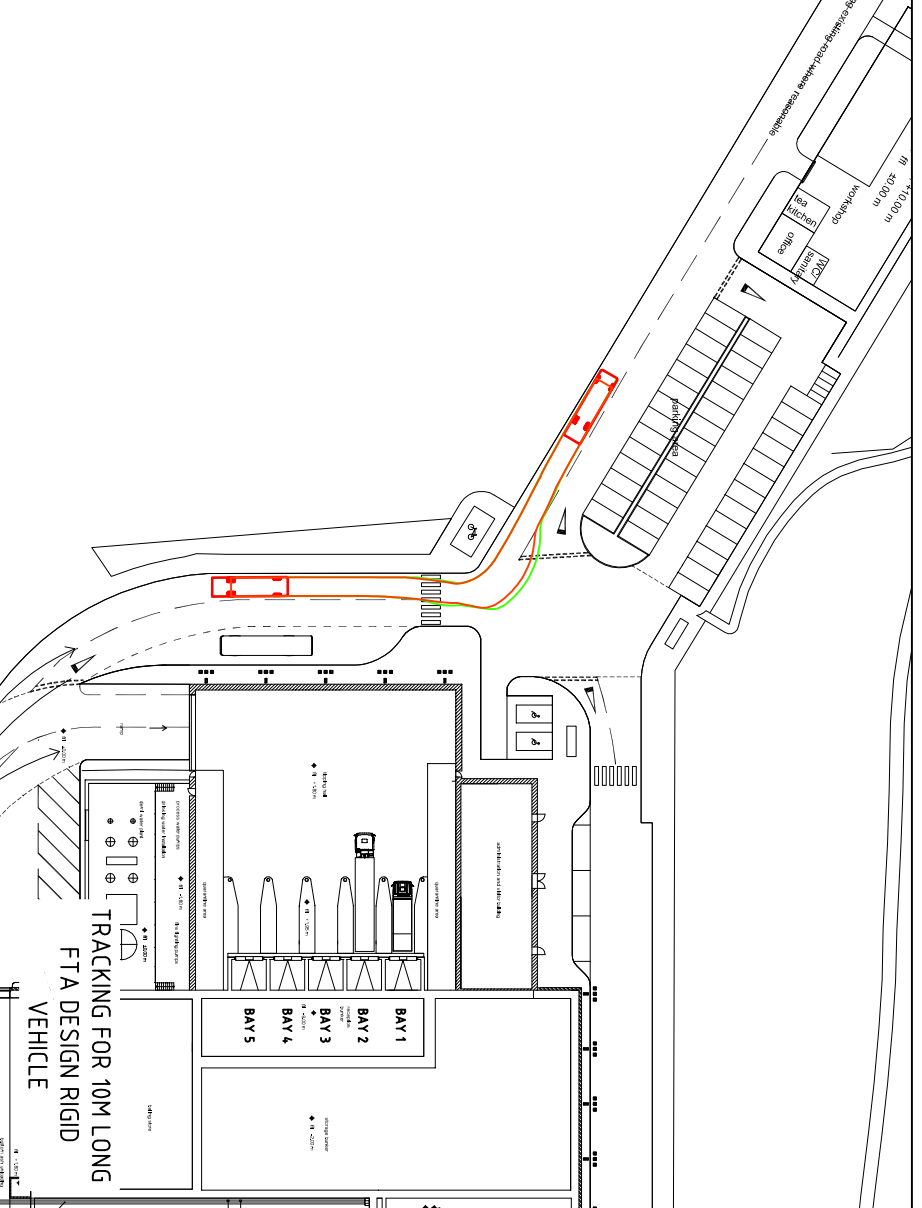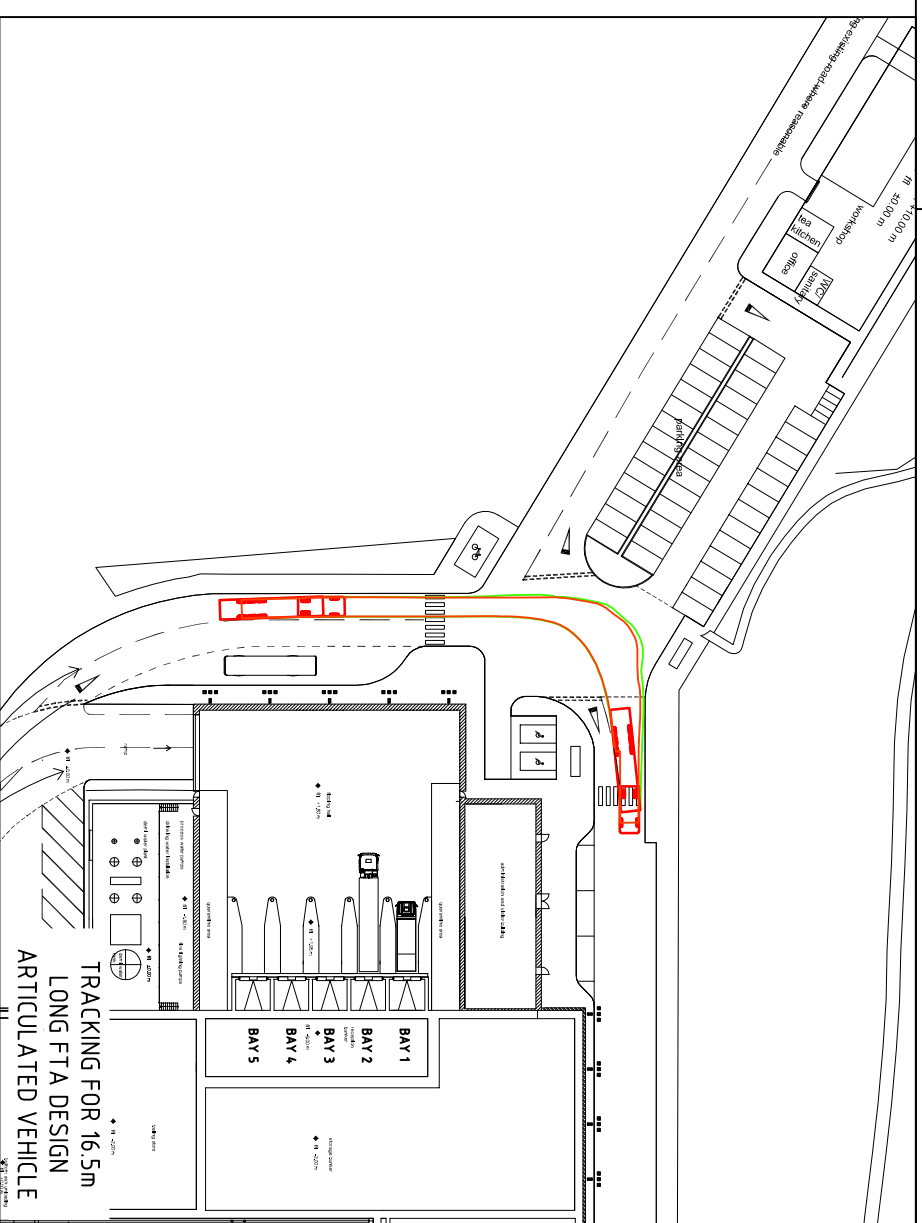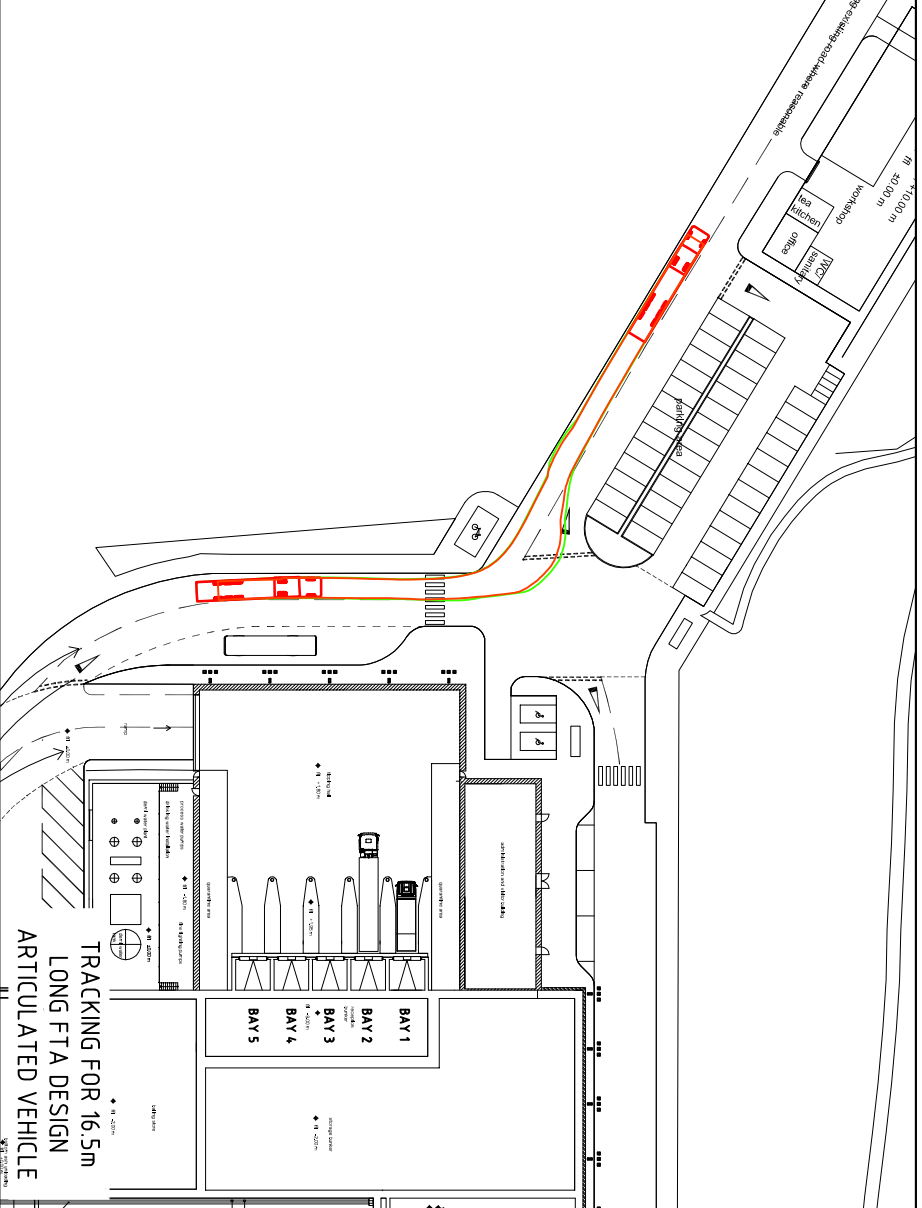

Revision Details	By	Date	Suffix

Drawing Status
PLANNING

Job Title
SOUTH WEST DEVON WASTE PARTNERSHIP

Drawing Title
TRACKING WITHIN SITE SHEET 7 OF 7

Scale at A3
1:1000

Drawn	Approved
CM	GMB
Stage 1 check	Originated
	Date
	09/05/11

Drawing Number	Rev
TA-06	

MVV · Environment
Contractor to SWDWP

Scott Wilson
Environmental & Planning Consultant

MVV · O&M
EPC Contractor

Envi Con
Env Con & Plant Engineering GmbH
General Designer

KIER
Civil Works

SC
Architect

Ldp
Air Pollution Control



Standardkessel
Boiler & Grate

JSR
Electrical & Control





Intech
Water Steam System

THIS DRAWING MAY BE USED ONLY FOR THE PURPOSE INTENDED AND ONLY WRITTEN DIMENSIONS SHALL BE USED

NOTES

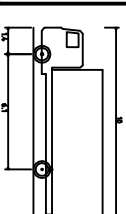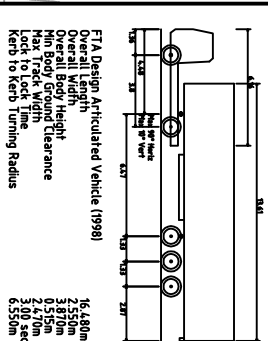

FTA Design HG Rigid Vehicle (1998)
 Overall Length 10.000m
 Overall Width 2.500m
 Overall Body Height 3.440m
 Min Body Ground Clearance 2.470m
 Min Body to Kerb Clearance 2.000m
 Lock to Lock Time 3.00 sec
 Kerb to Kerb Turning Radius 10.000m

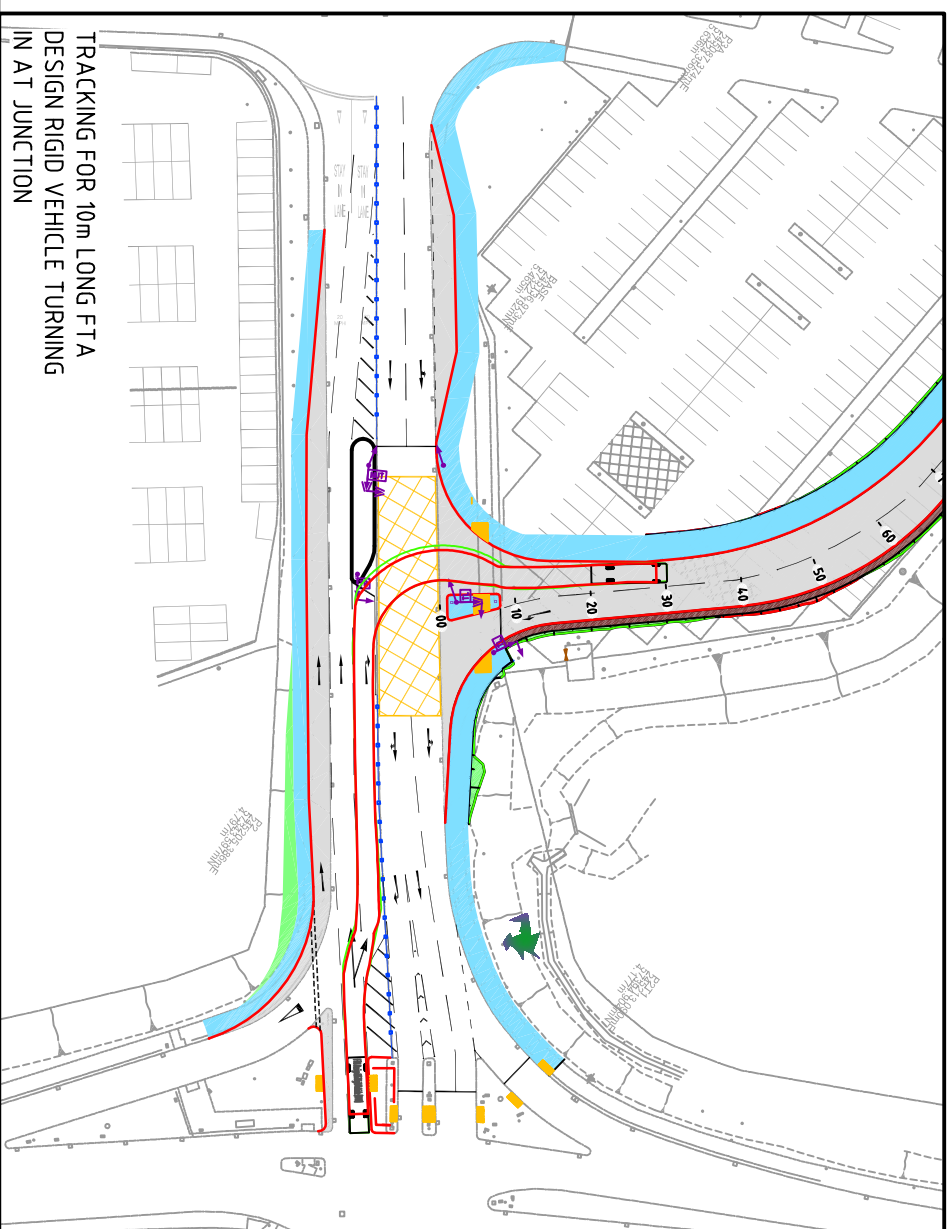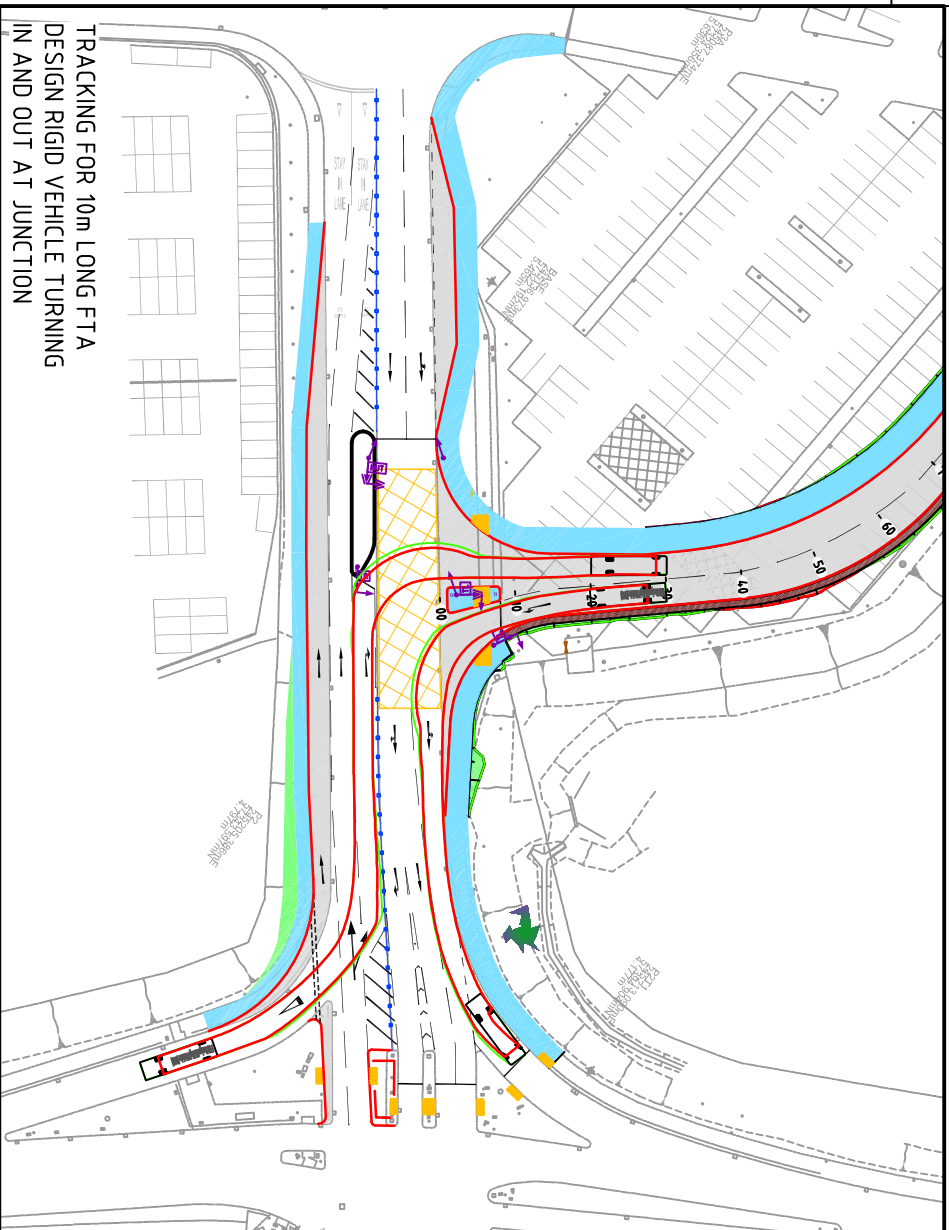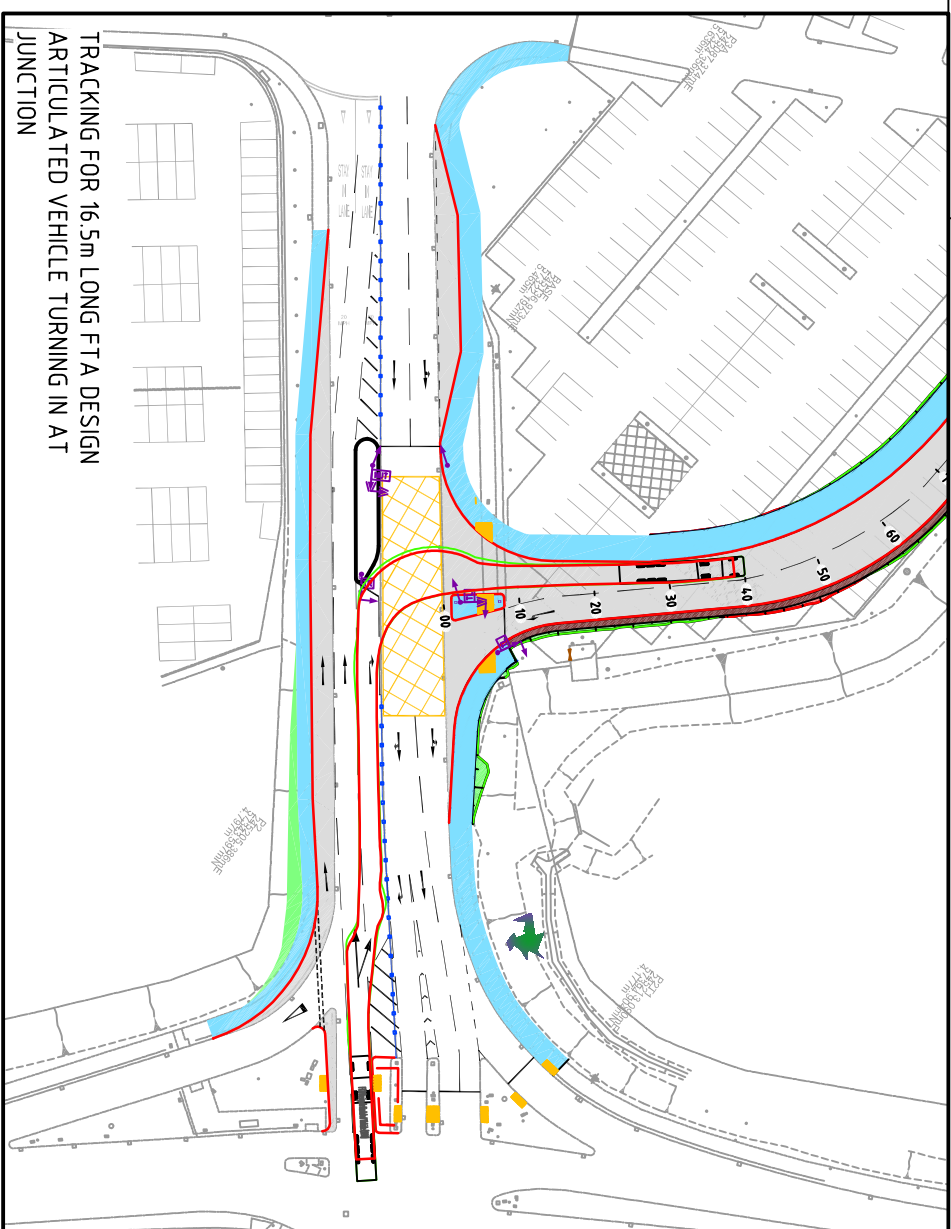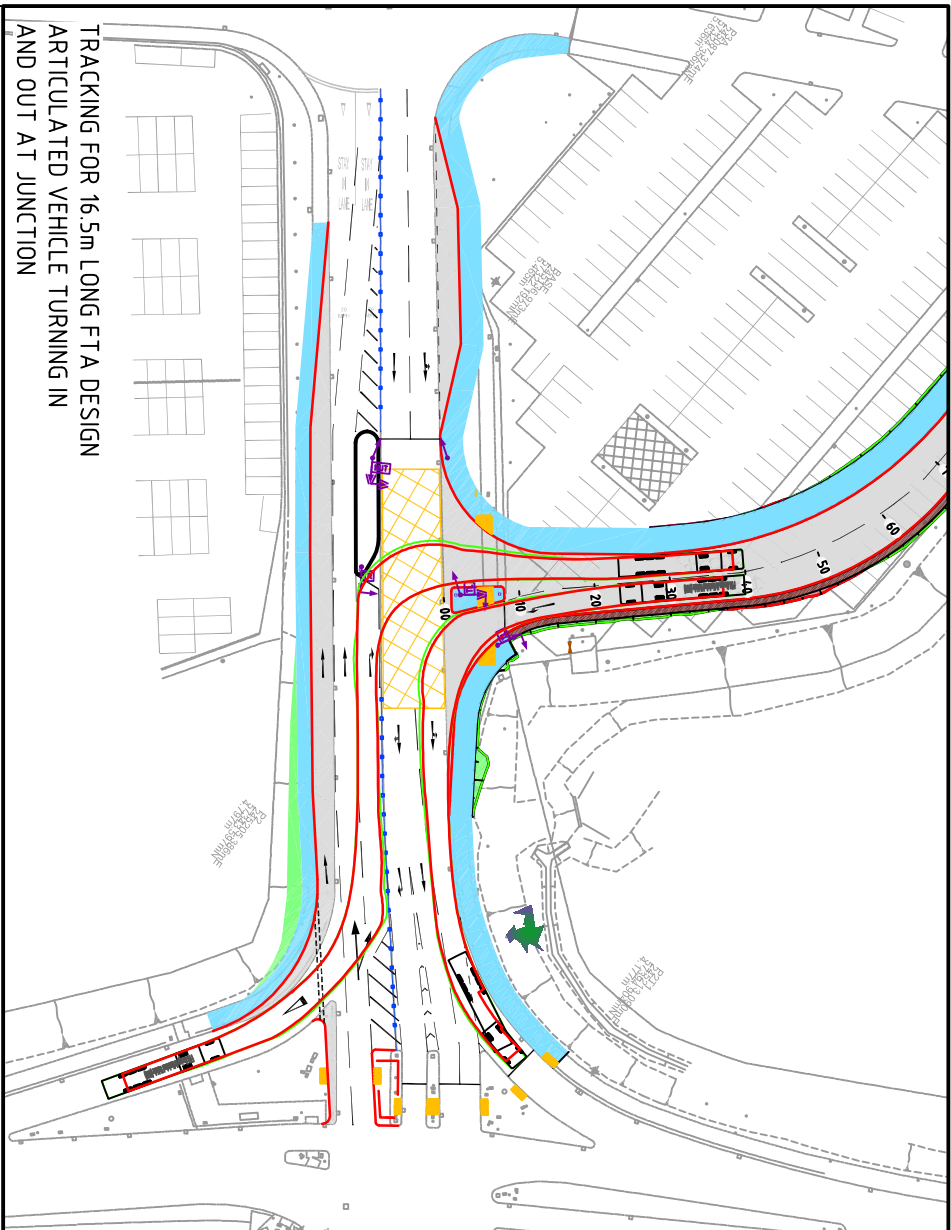

Revision Details	By	Check	Date	Suffix

Drawing Status: **PLANNING**

Job Title: **EW CHP FACILITY NORTH YARD DEVONPORT**

Drawing Title: **SITE ACCESS TRACKING**

Scale at A3: 1:1000

Drawn	Approved	Date
CM	AH	9/05/11

Stage 1 check	Stage 2 check	Originated	Rev

MVV Environment Contractor to SWDWP
SCOTT WILSON Environmental & Planning Consultant
MVV O&M EPC Contractor
Env Con Env Con & Plant Engineering GmbH General Designer
KIER Civil Works
SC Architect
Ldp Air Pollution Control
Standardkessel Baumgarte Boiler & Grate
JAR Electrical & Control
Imtech Water Steam System

TA-07