

THIS DRAWING MAY BE USED FOR THE PURPOSE INTENDED AND ONLY WRITTEN DIMENSIONS SHALL BE USED

NOTES

- AQ Sensitive Receptors
- PM₁₀ Annual Mean (µg/m³)
- Site Boundary
- Stack

Copyright
 Reproduced from Ordnance Survey material digital map © Crown copyright 2010. All rights reserved. Licence number 0100031673.

Revision Details	By	Date	Suffix

Drawing Status	FINAL
----------------	--------------

Job Title
**EFW CHP FACILITY,
 NORTH YARD,
 DEVONPORT**


Drawing Title
**PROCESS CONTRIBUTION
 TO ANNUAL MEAN
 PARTICULATE MATTER
 2009 METEOROLOGICAL DATA**

Scale at A3 **1:16,000**

Drawn	EW	Approved	GG
-------	----	----------	----

Stage 1 Check	DD	Stage 2 Check	DD	Originated	9511NM	Date	14/04/11
---------------	----	---------------	----	------------	--------	------	----------

Drawing Number	FIGURE 5.4
----------------	-------------------

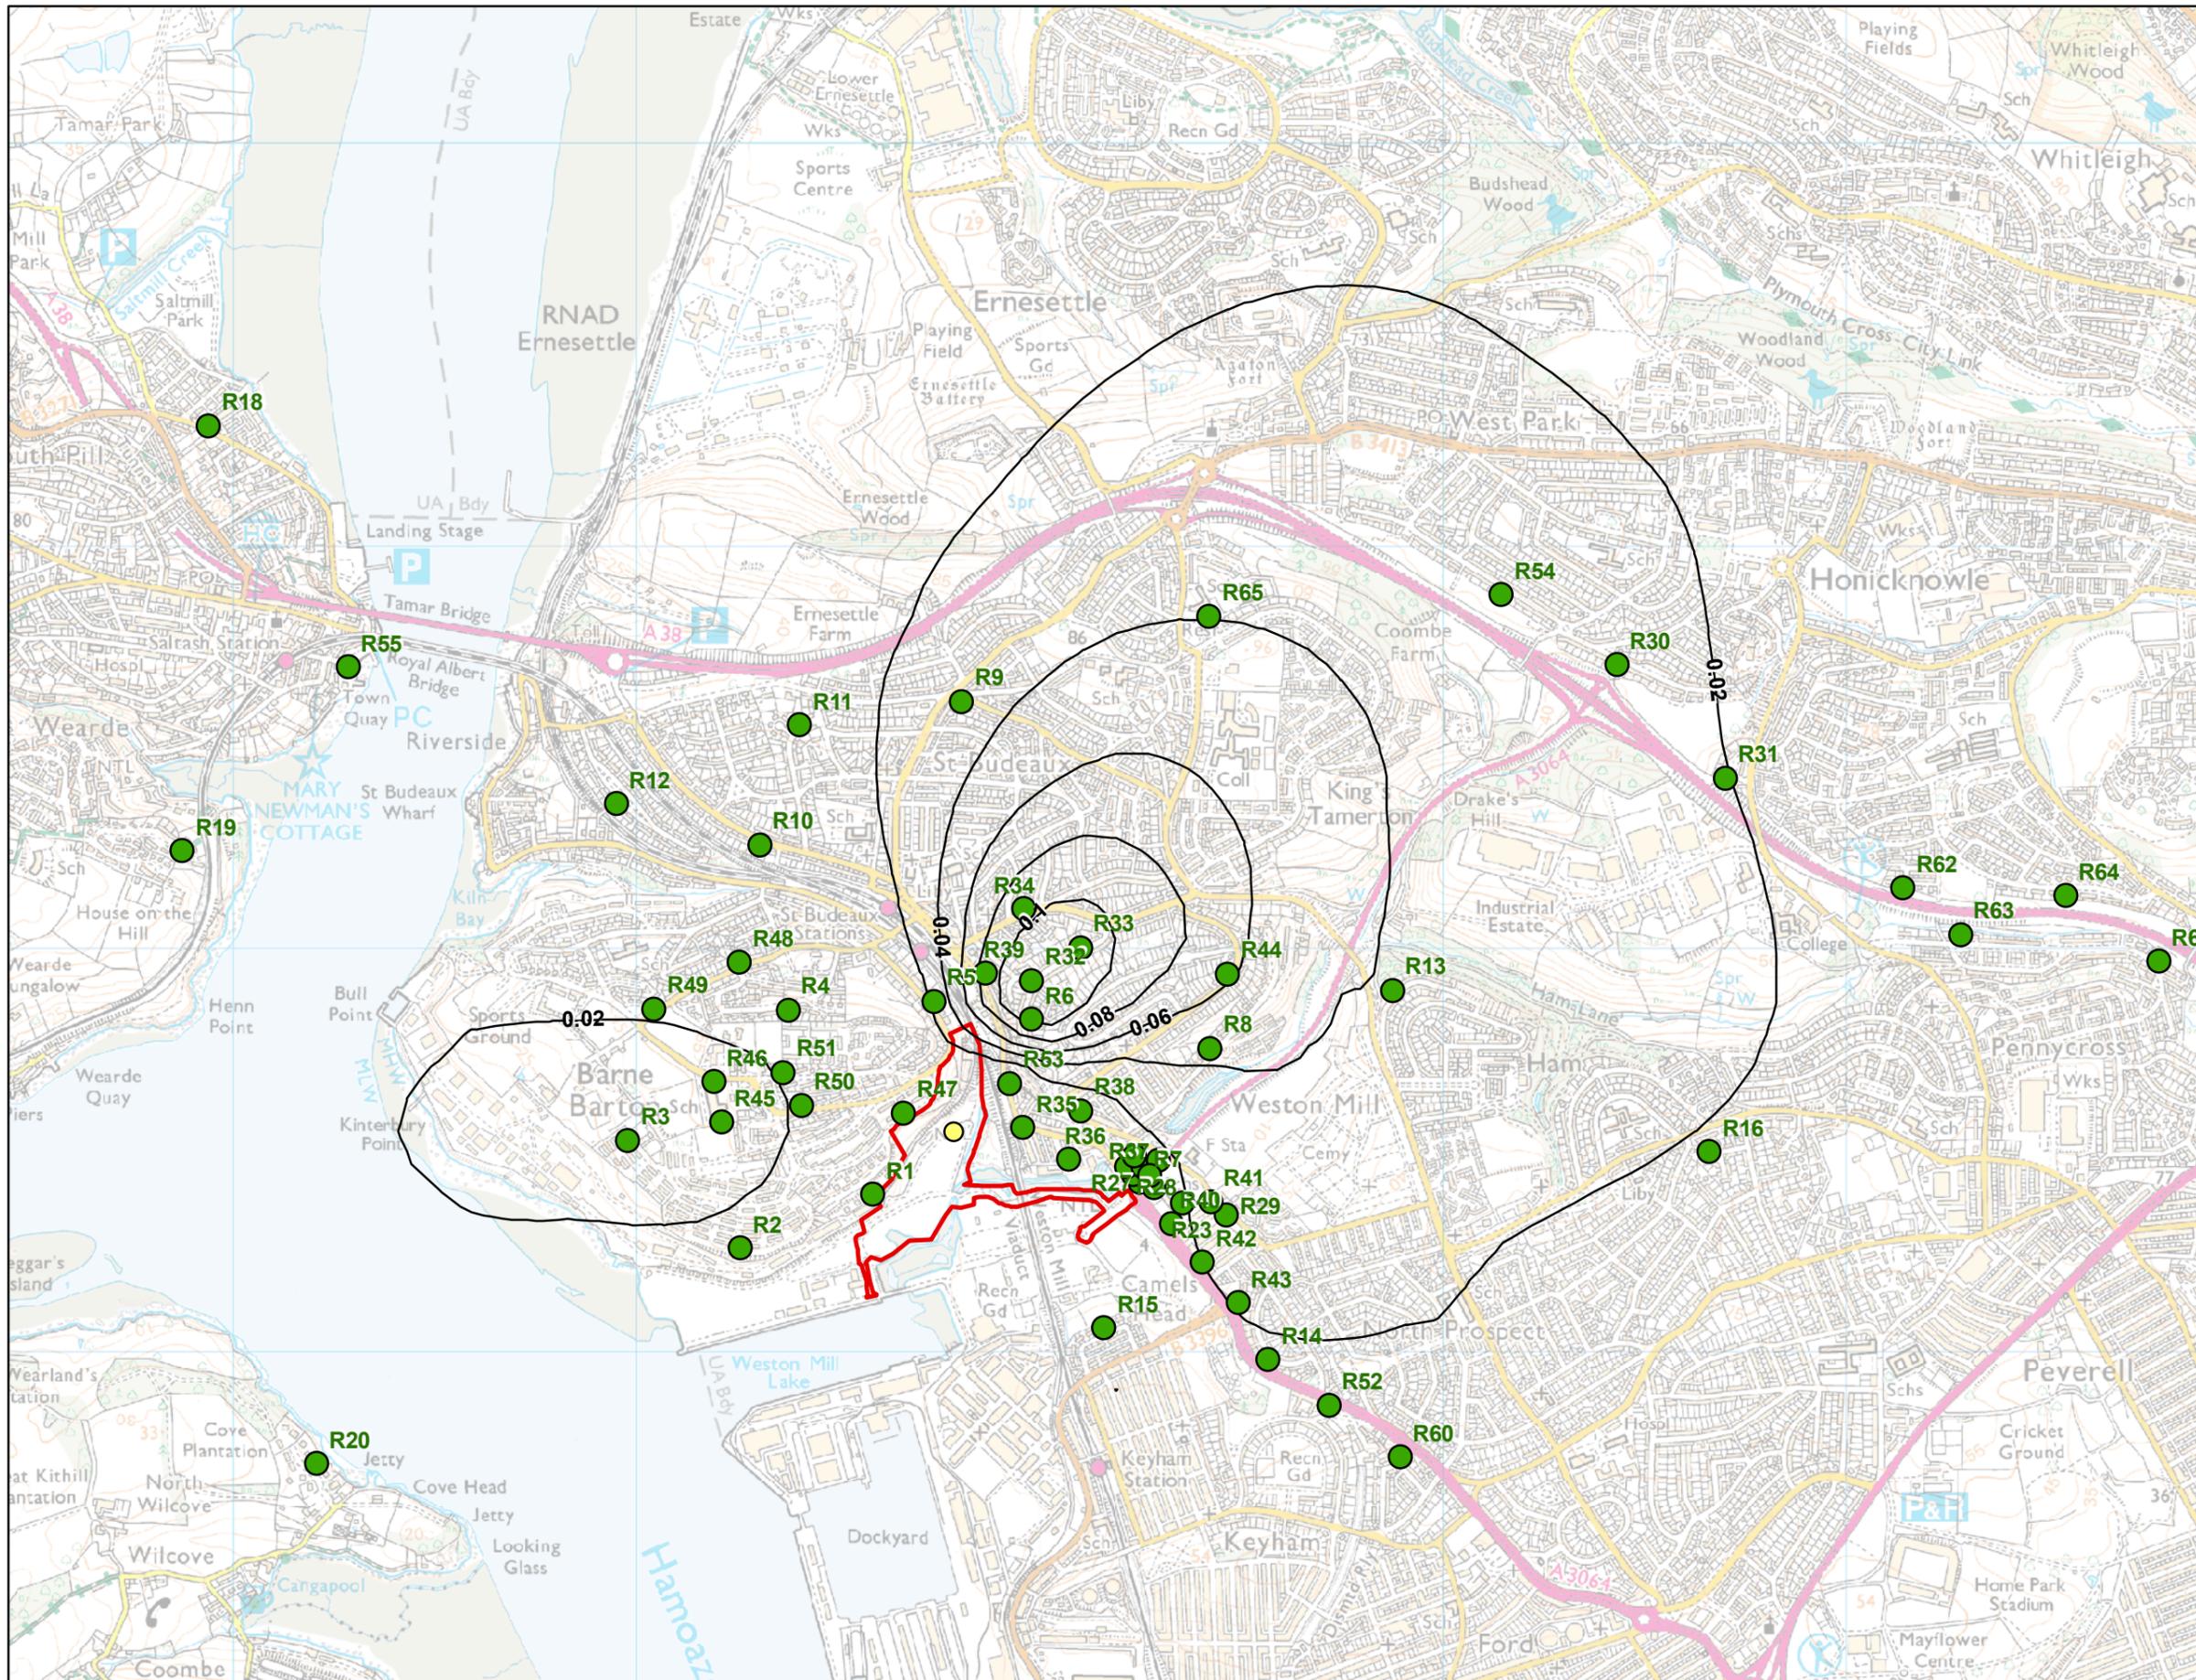

MVV Environment Contractor to SWDWP	Scott Wilson Environmental & Planning Consultant	MVV O&M EPC Contractor	Envi Con General Designer	KIER Civil Works	SC Architect	Lab Air Pollution Control	Standardkessel Baumgarte Boiler & Grate	AR Electrical & Control	Imtech Water Steam System
--	---	---------------------------	------------------------------	---------------------	-----------------	------------------------------	--	----------------------------	------------------------------