


THIS DRAWING MAY BE USED ONLY FOR THE PURPOSE INTENDED AND ONLY WRITTEN DIMENSIONS SHALL BE USED

NOTES

- TOWN WATER CONNECTION
- - - SEWAGE CONNECTION
- CHP WATER
- 15kV CABLE ROUTE
- 33kV CABLE ROUTE
- EXISTING 300mm STEAM PIPEWORK TO BE REINFORCED
- EXISTING 250mm STEAM PIPEWORK TO BE REINFORCED

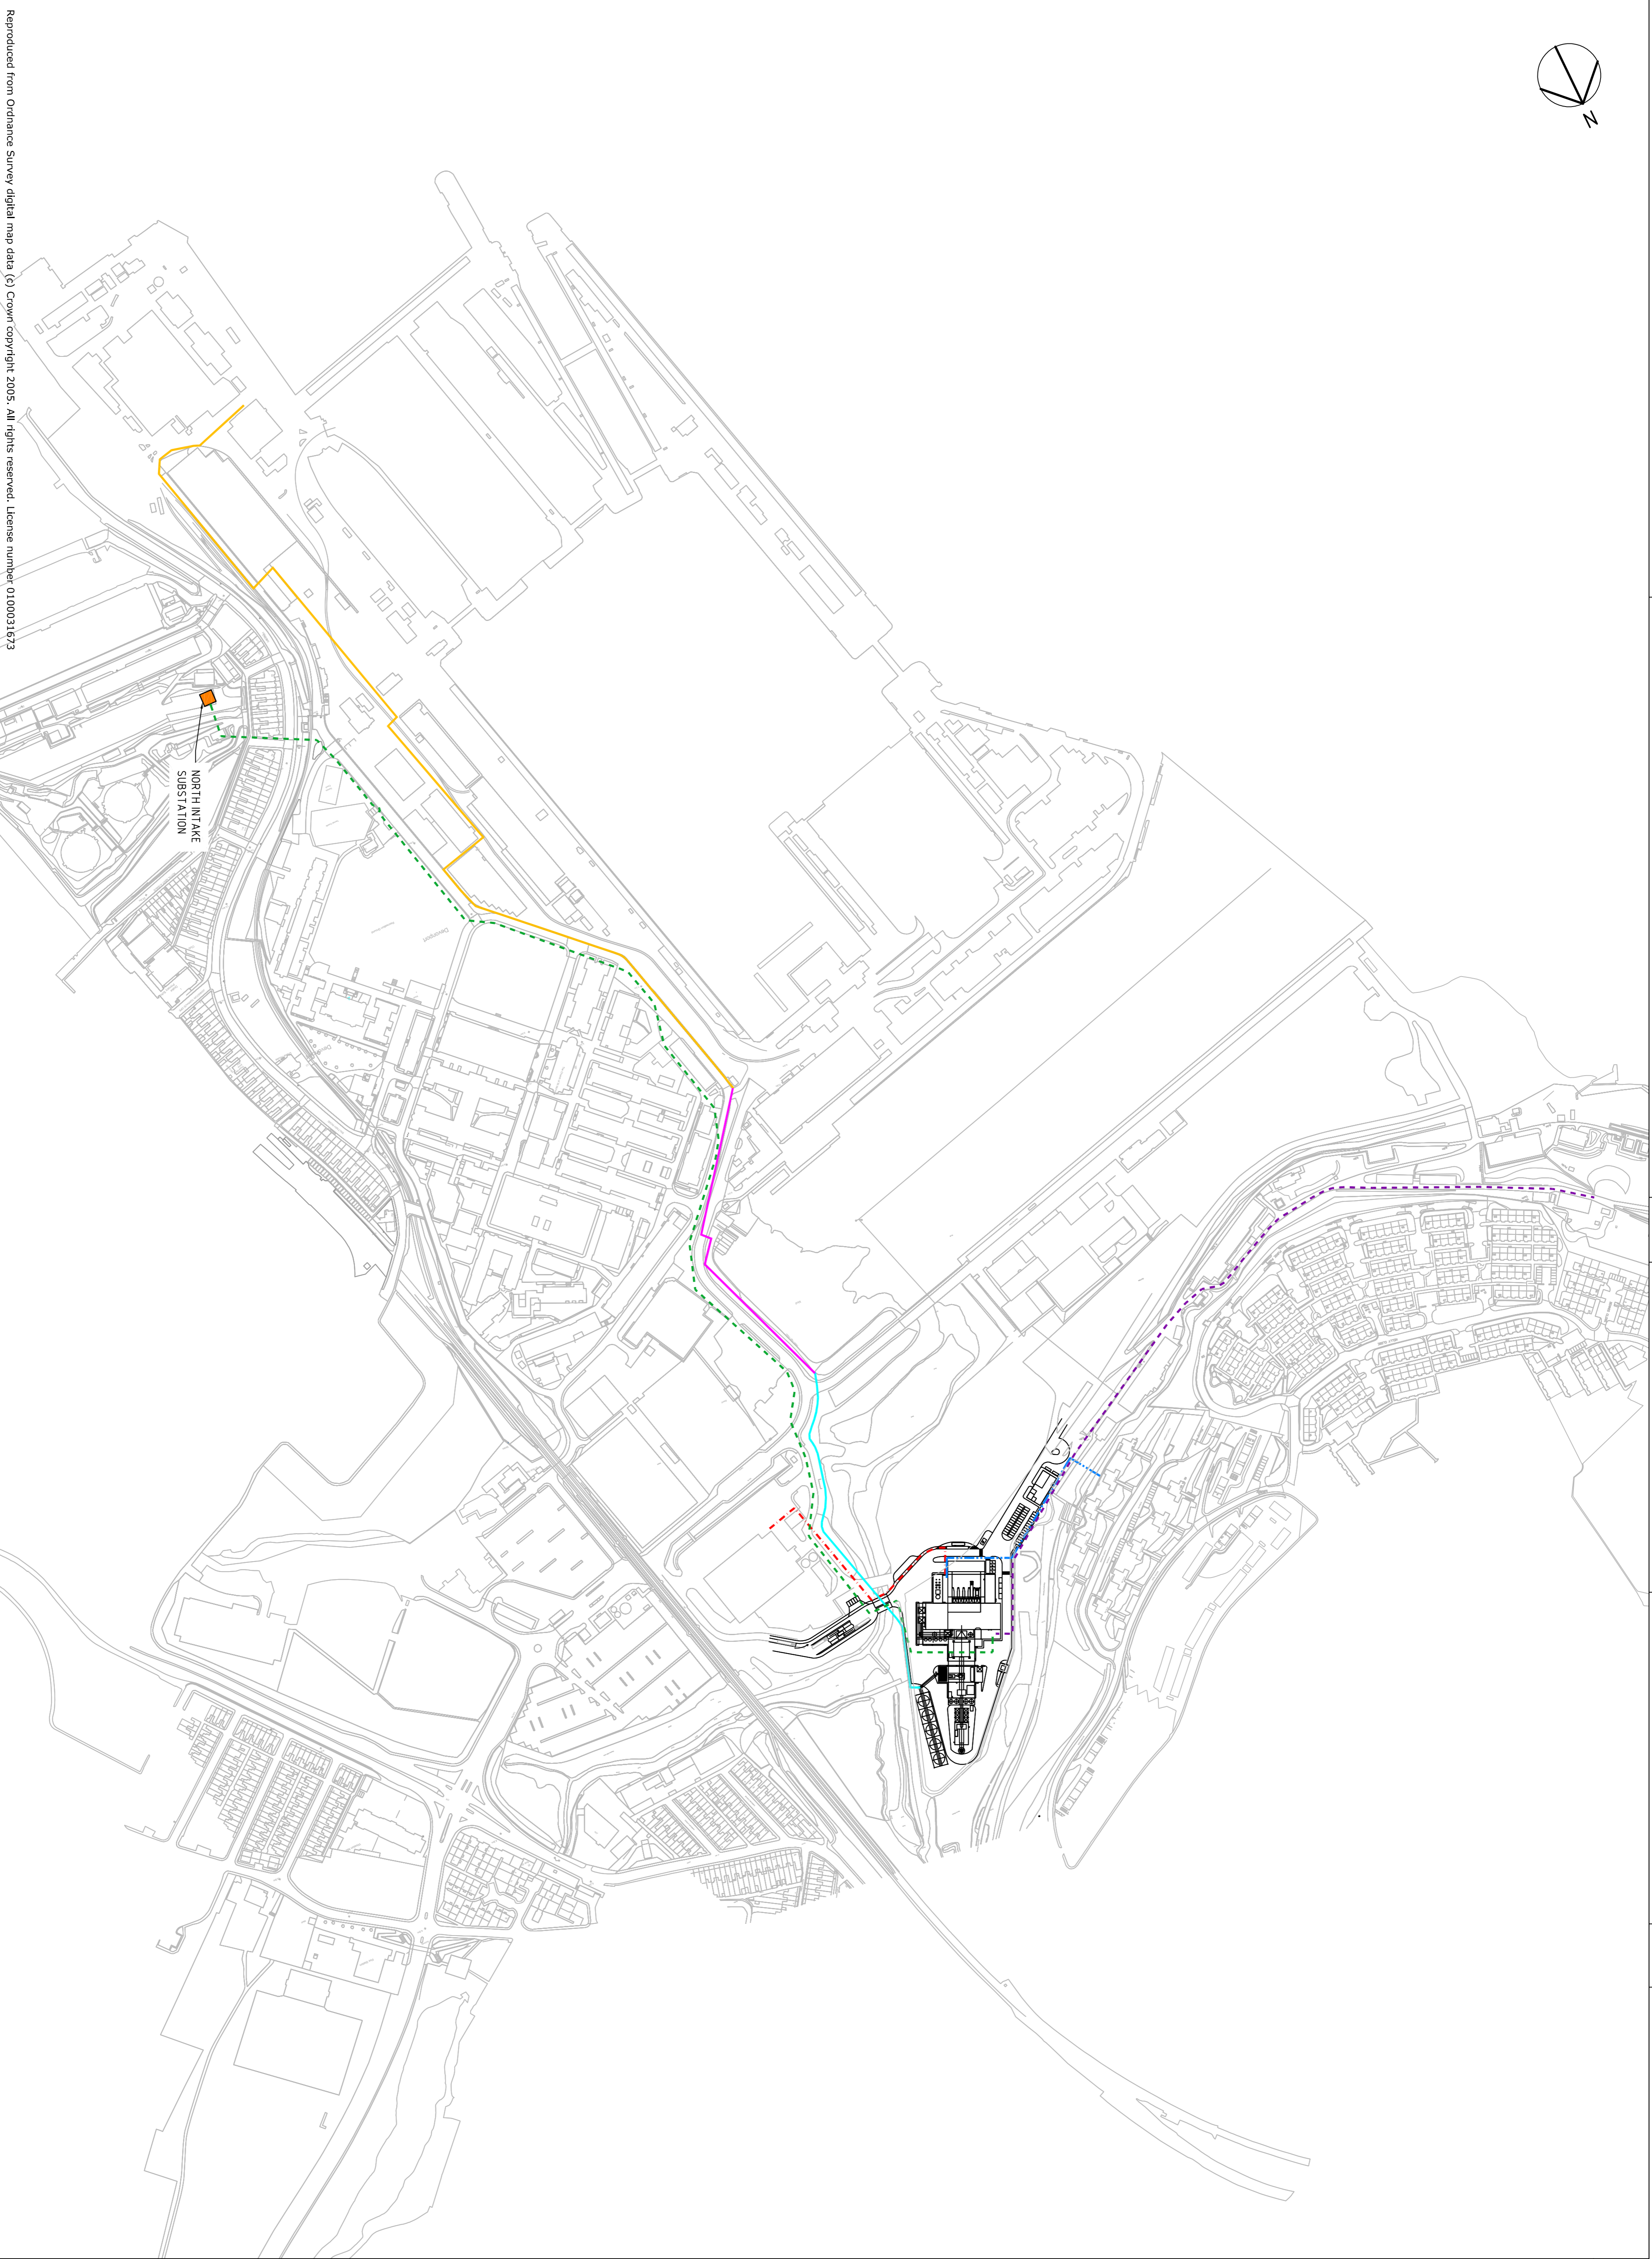

Reproduced from Ordnance Survey digital map data (s) Crown copyright 2005. All rights reserved. License number 0100031573

	Contractor to SWDWP		Environmental & Planning Consultant		EPC Contractor		Plant Engineering GmbH General Designer		Civil Works		Architect		Air Pollution Control		Boiler & Grate		Electrical & Control		Water Steam System
--	---------------------	--	-------------------------------------	--	----------------	--	--	--	-------------	--	-----------	--	-----------------------	--	----------------	--	----------------------	--	--------------------

Scale at A1 1:3000		Drawn		Approved	
JM	HR				
Stage 1 check	Stage 2 check	Original	Date		
AM	HR		20.04.11		
Drawing Number		Rev			
PA23					

PLANNING

Job Title
**EM CHP FACILITY,
NORTH YARD,
DEVONPORT**

Drawing Title
**CONNECTIONS TO
INFRASTRUCTURE**